
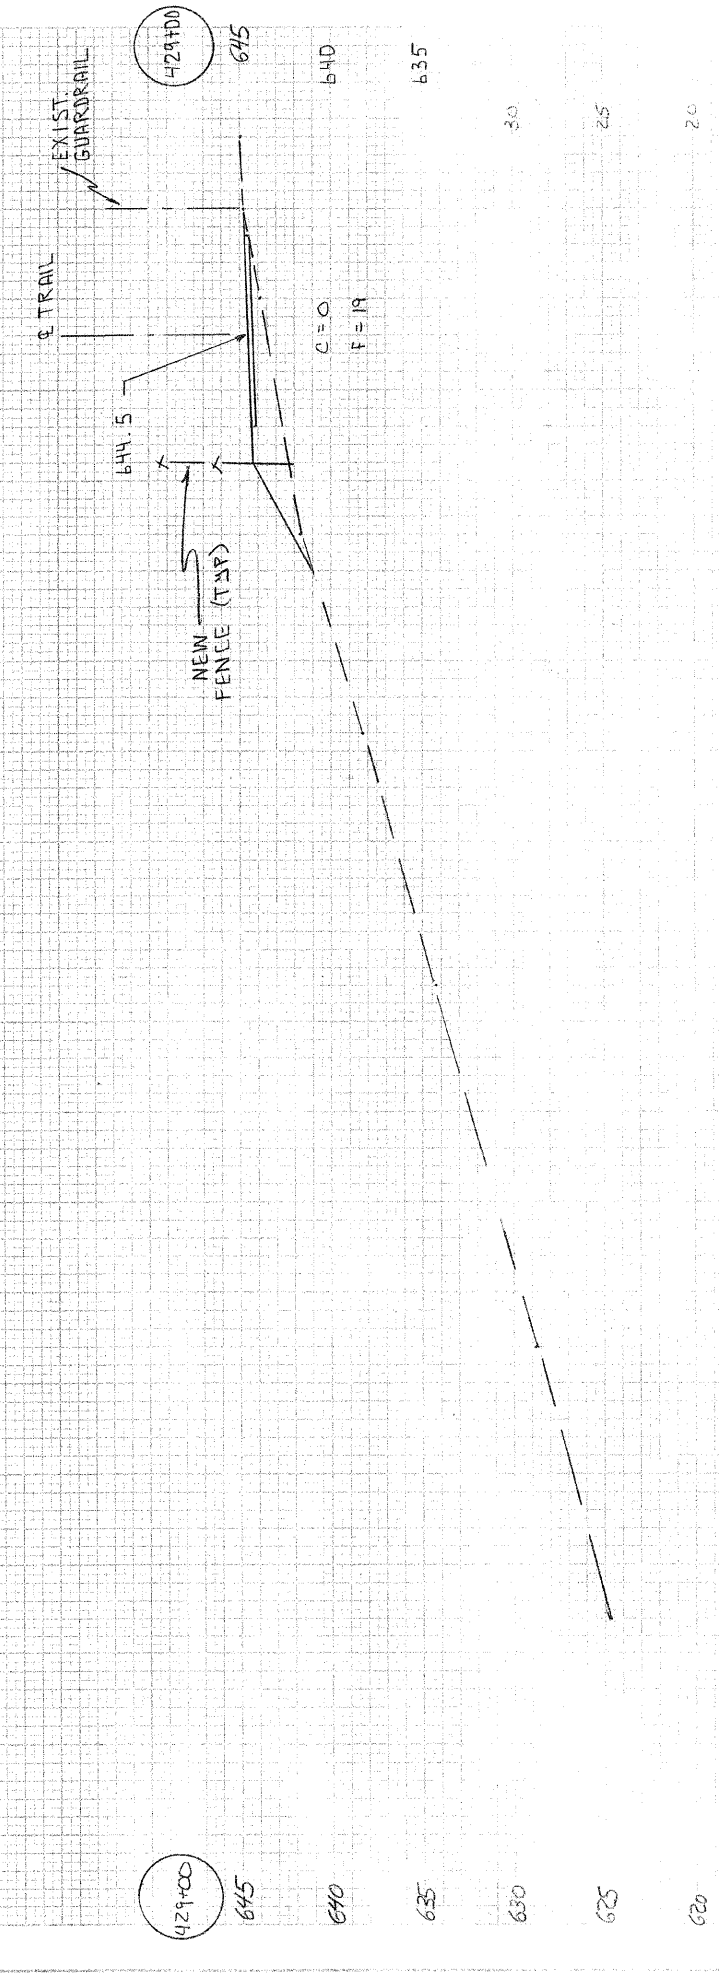
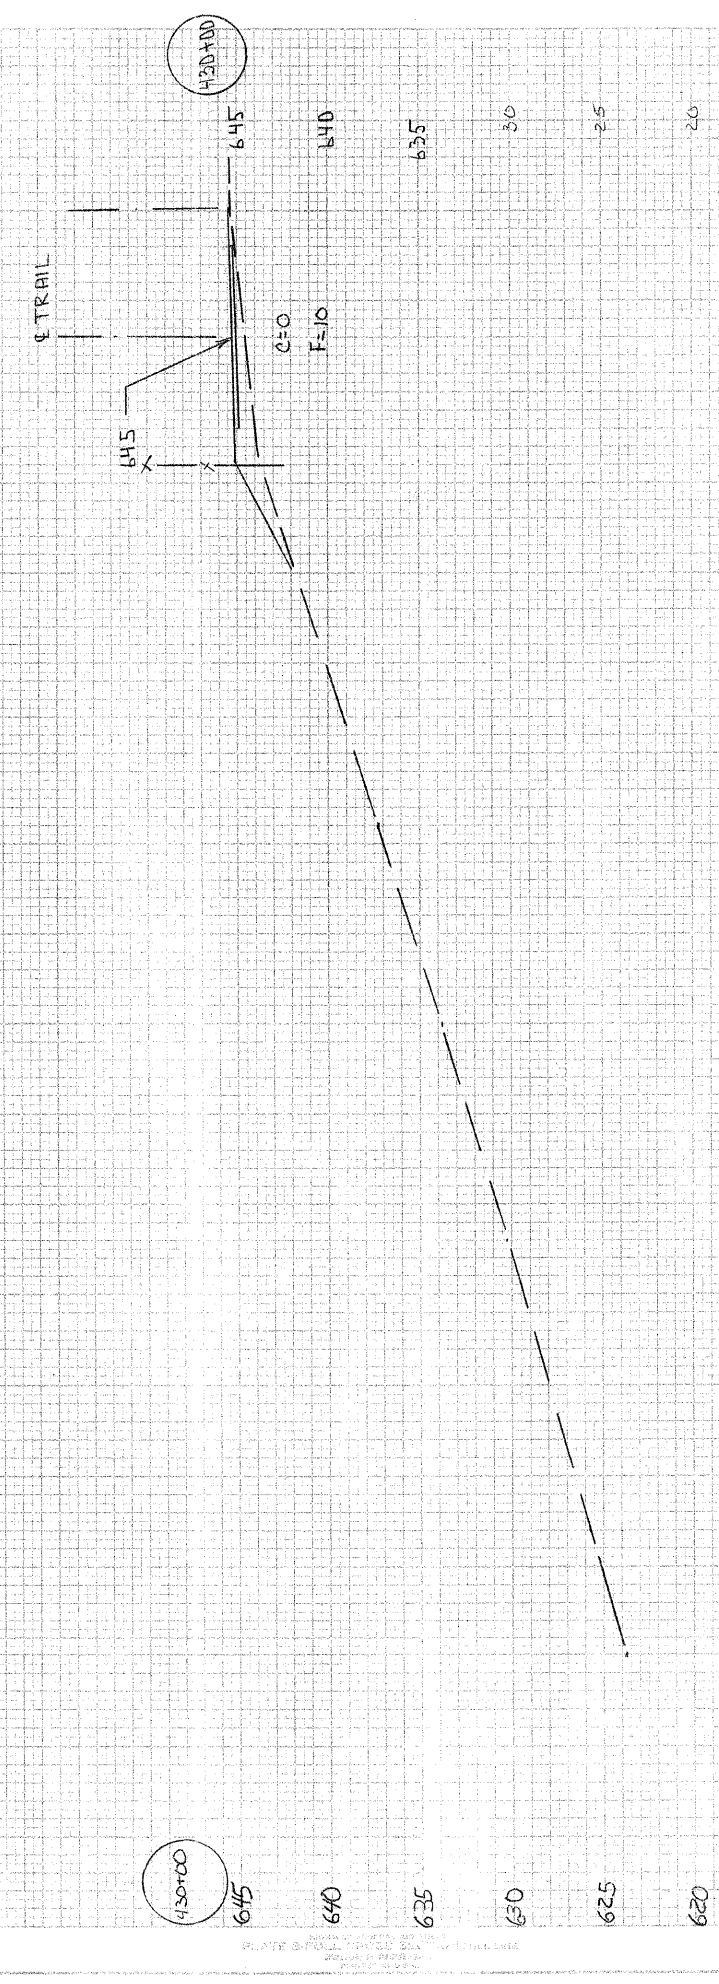


5 10 15 20 25 30 35 40 45 50 55 60 65 70 75 80 85 90

5 10 15 20 25 30 35 40 45 50 55 60 65 70 75 80 85 90

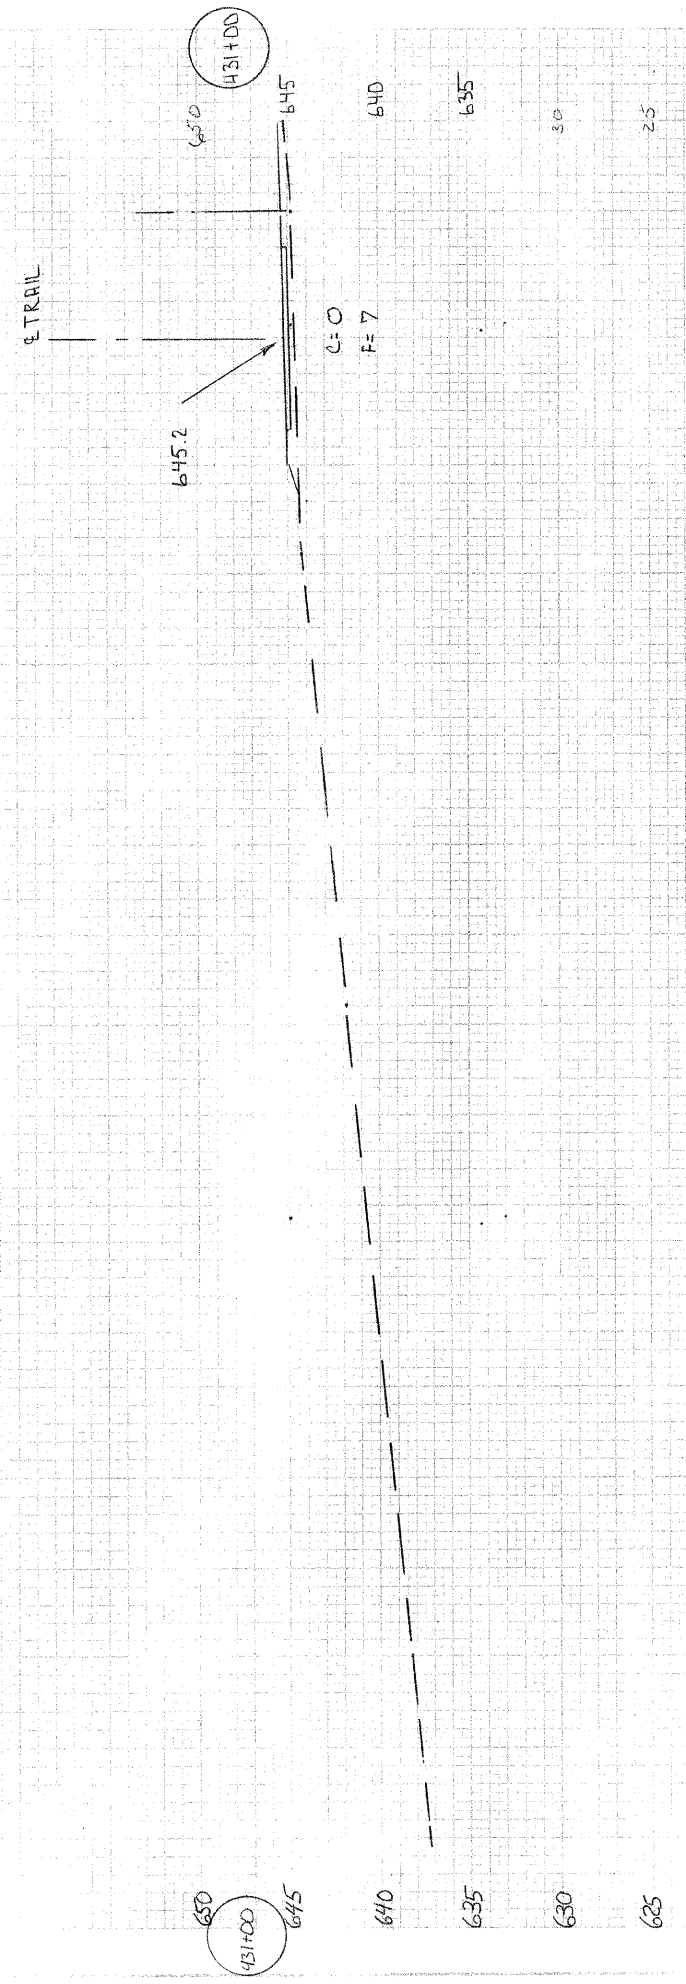

COMPANY
SURVEY
PROJECT
DATE

PLATE 08-00048-00-BT
DATE: 11/11/11
SCALE: 1"=40'