


PLAN
 CHECKED BY
 DATE
 NOTE BOOK NO.
 ALIGNMENT CHECKED
 RT. OF WAY CHECKED

PROFILE
 CHECKED BY
 DATE
 NOTE BOOK NO.
 GRADES CHECKED
 B.M. NOTED
 STRUCTURE NOTATIONS CHRG

ROUTE NO.	SECTION	COUNTY	TOTAL SHEETS	SHEET
T.R. 137 SAND RIDGE ROAD	03-10115-00-BR	CLINTON	15	14

CONTRACT NO. 97374
 NOTE: TRANSITION FROM THE EXISTING GROSS SECTION AT STATION 17+00 TO THE TYPICAL SECTION AT 17+50

BRIDGE OMISSION
 STA. 19+29.06
 TO
 STA. 20+60.94

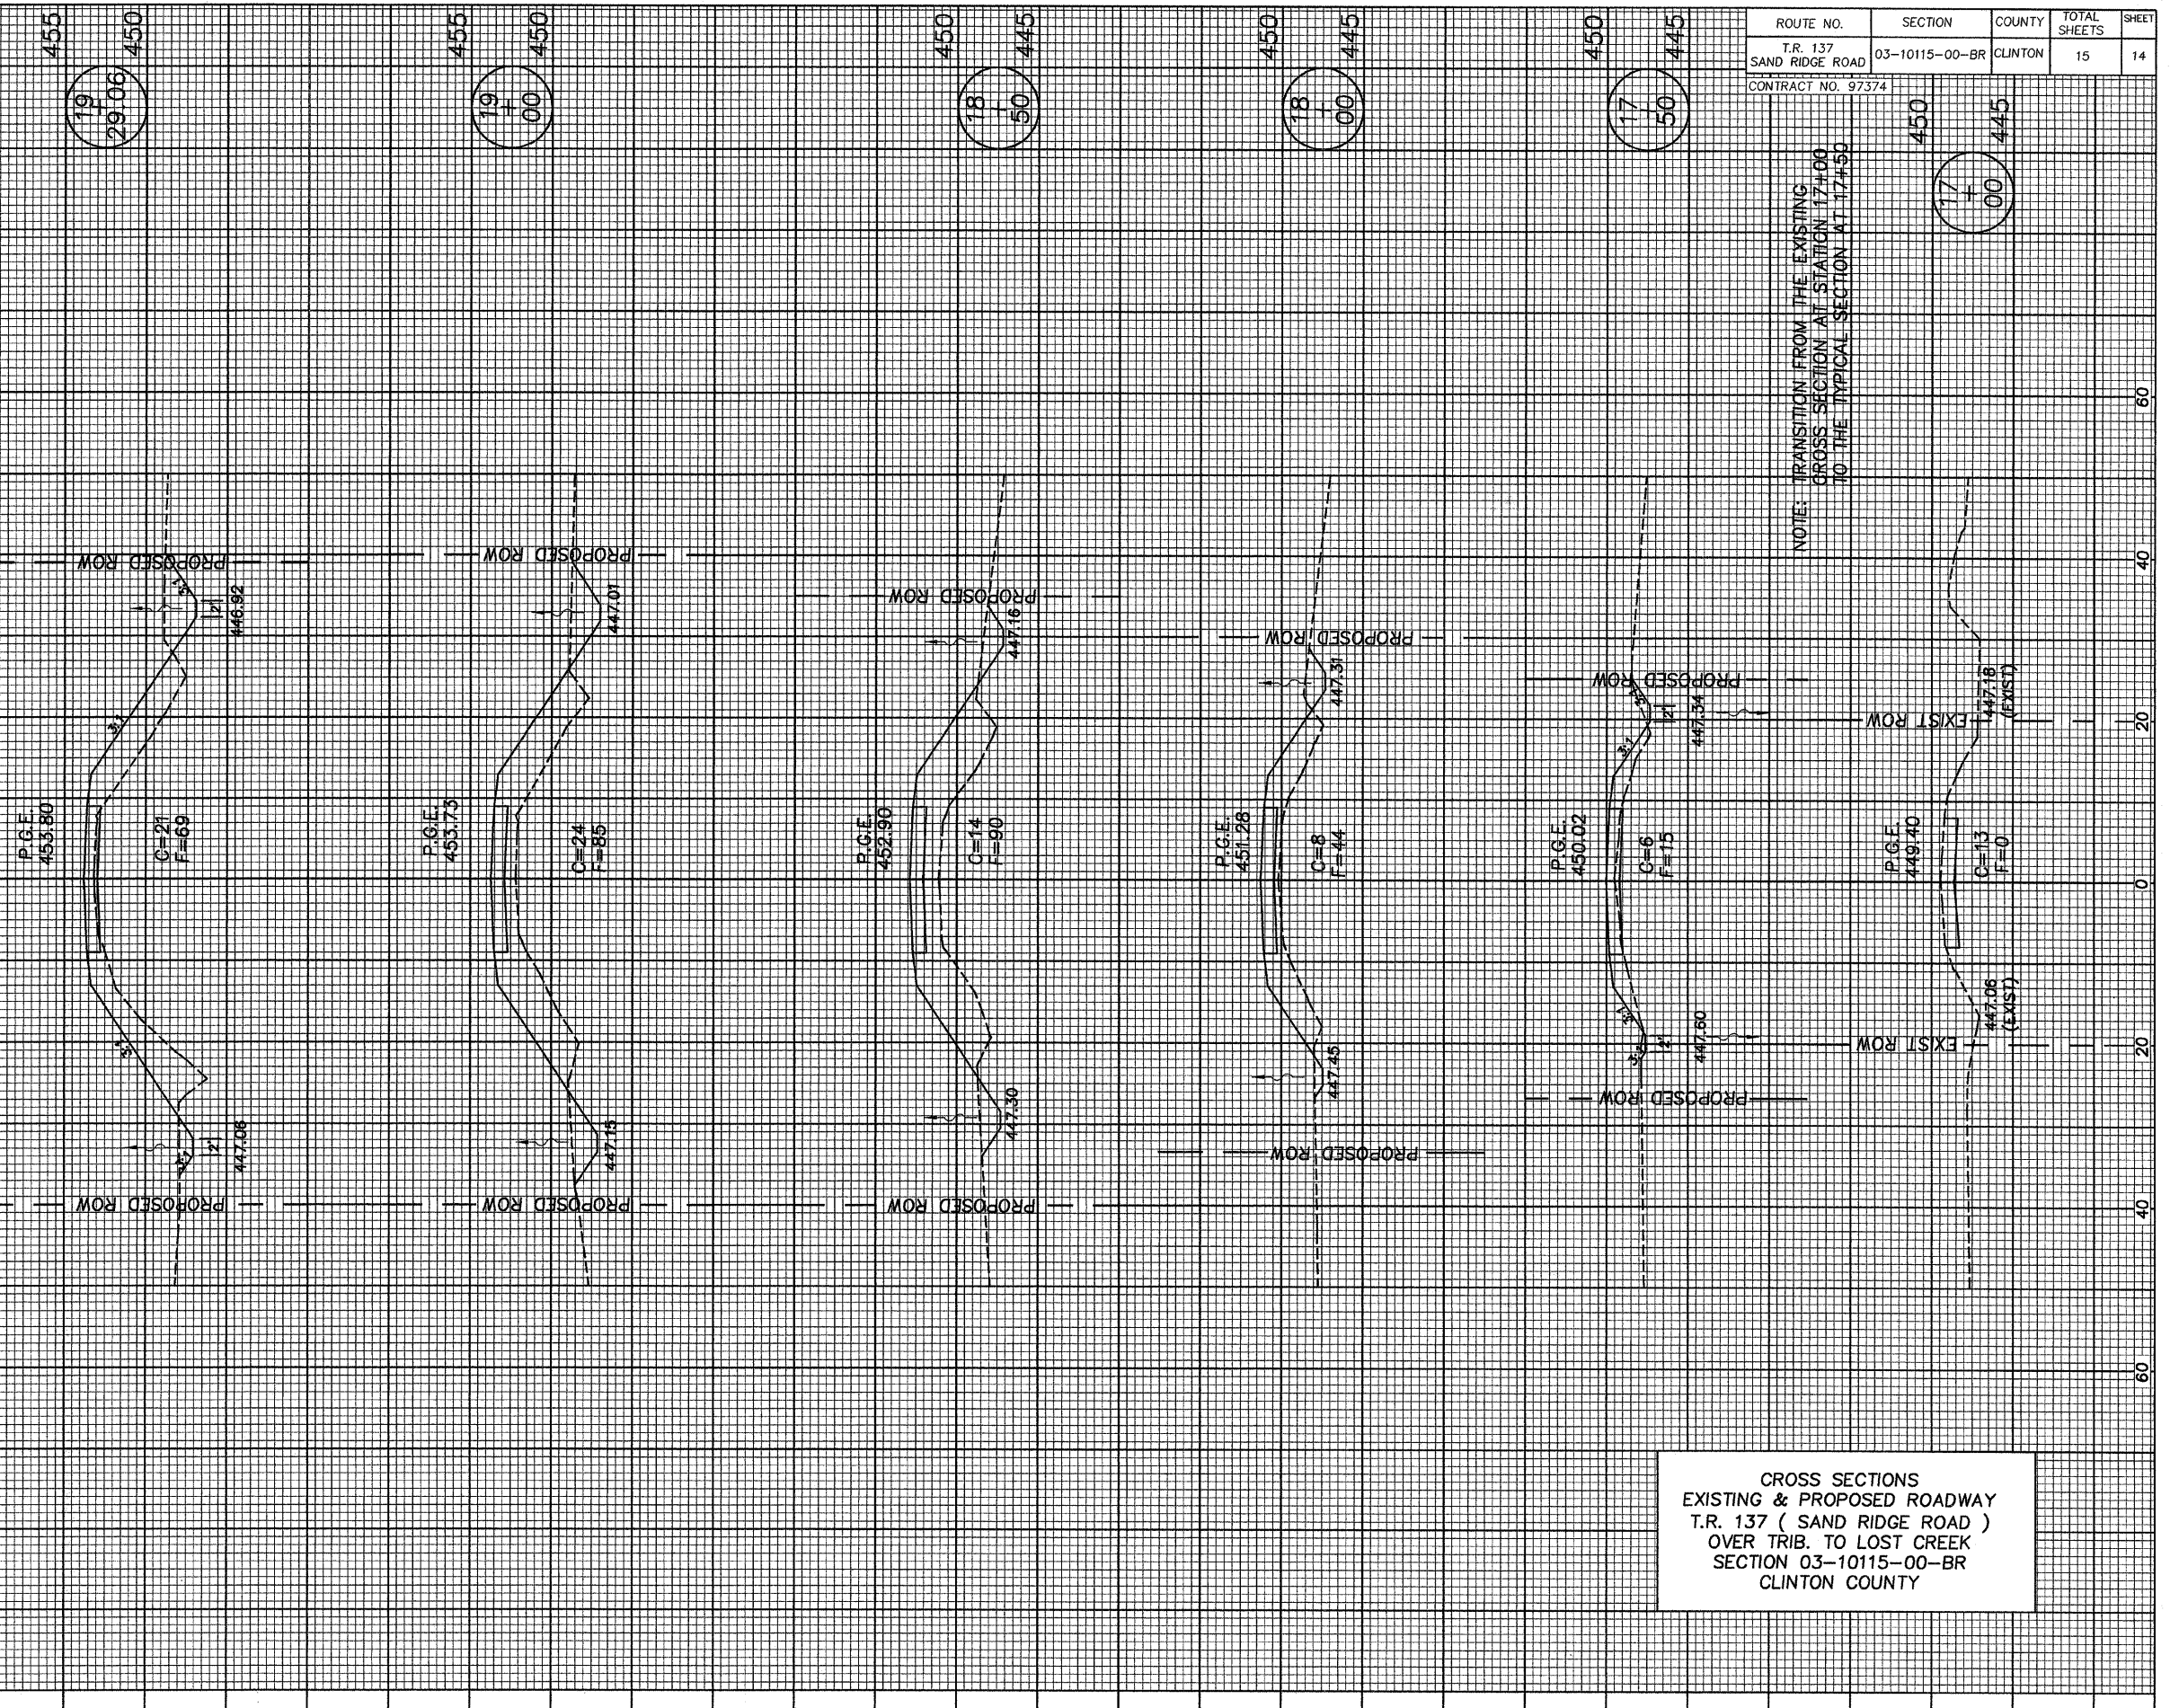

CROSS SECTIONS
 EXISTING & PROPOSED ROADWAY
 T.R. 137 (SAND RIDGE ROAD)
 OVER TRIB. TO LOST CREEK
 SECTION 03-10115-00-BR
 CLINTON COUNTY