


ORIGINAL SURVEY	SURVEYED	BY	DATE
NOTE BOOK	PLOTTED		
	TEMPLATE		
	AREAS		
	AREAS CHECKED		

FINAL SURVEY	SURVEYED	BY	DATE
NOTE BOOK	PLOTTED		
	TEMPLATE		
	AREAS		
	AREAS CHECKED		

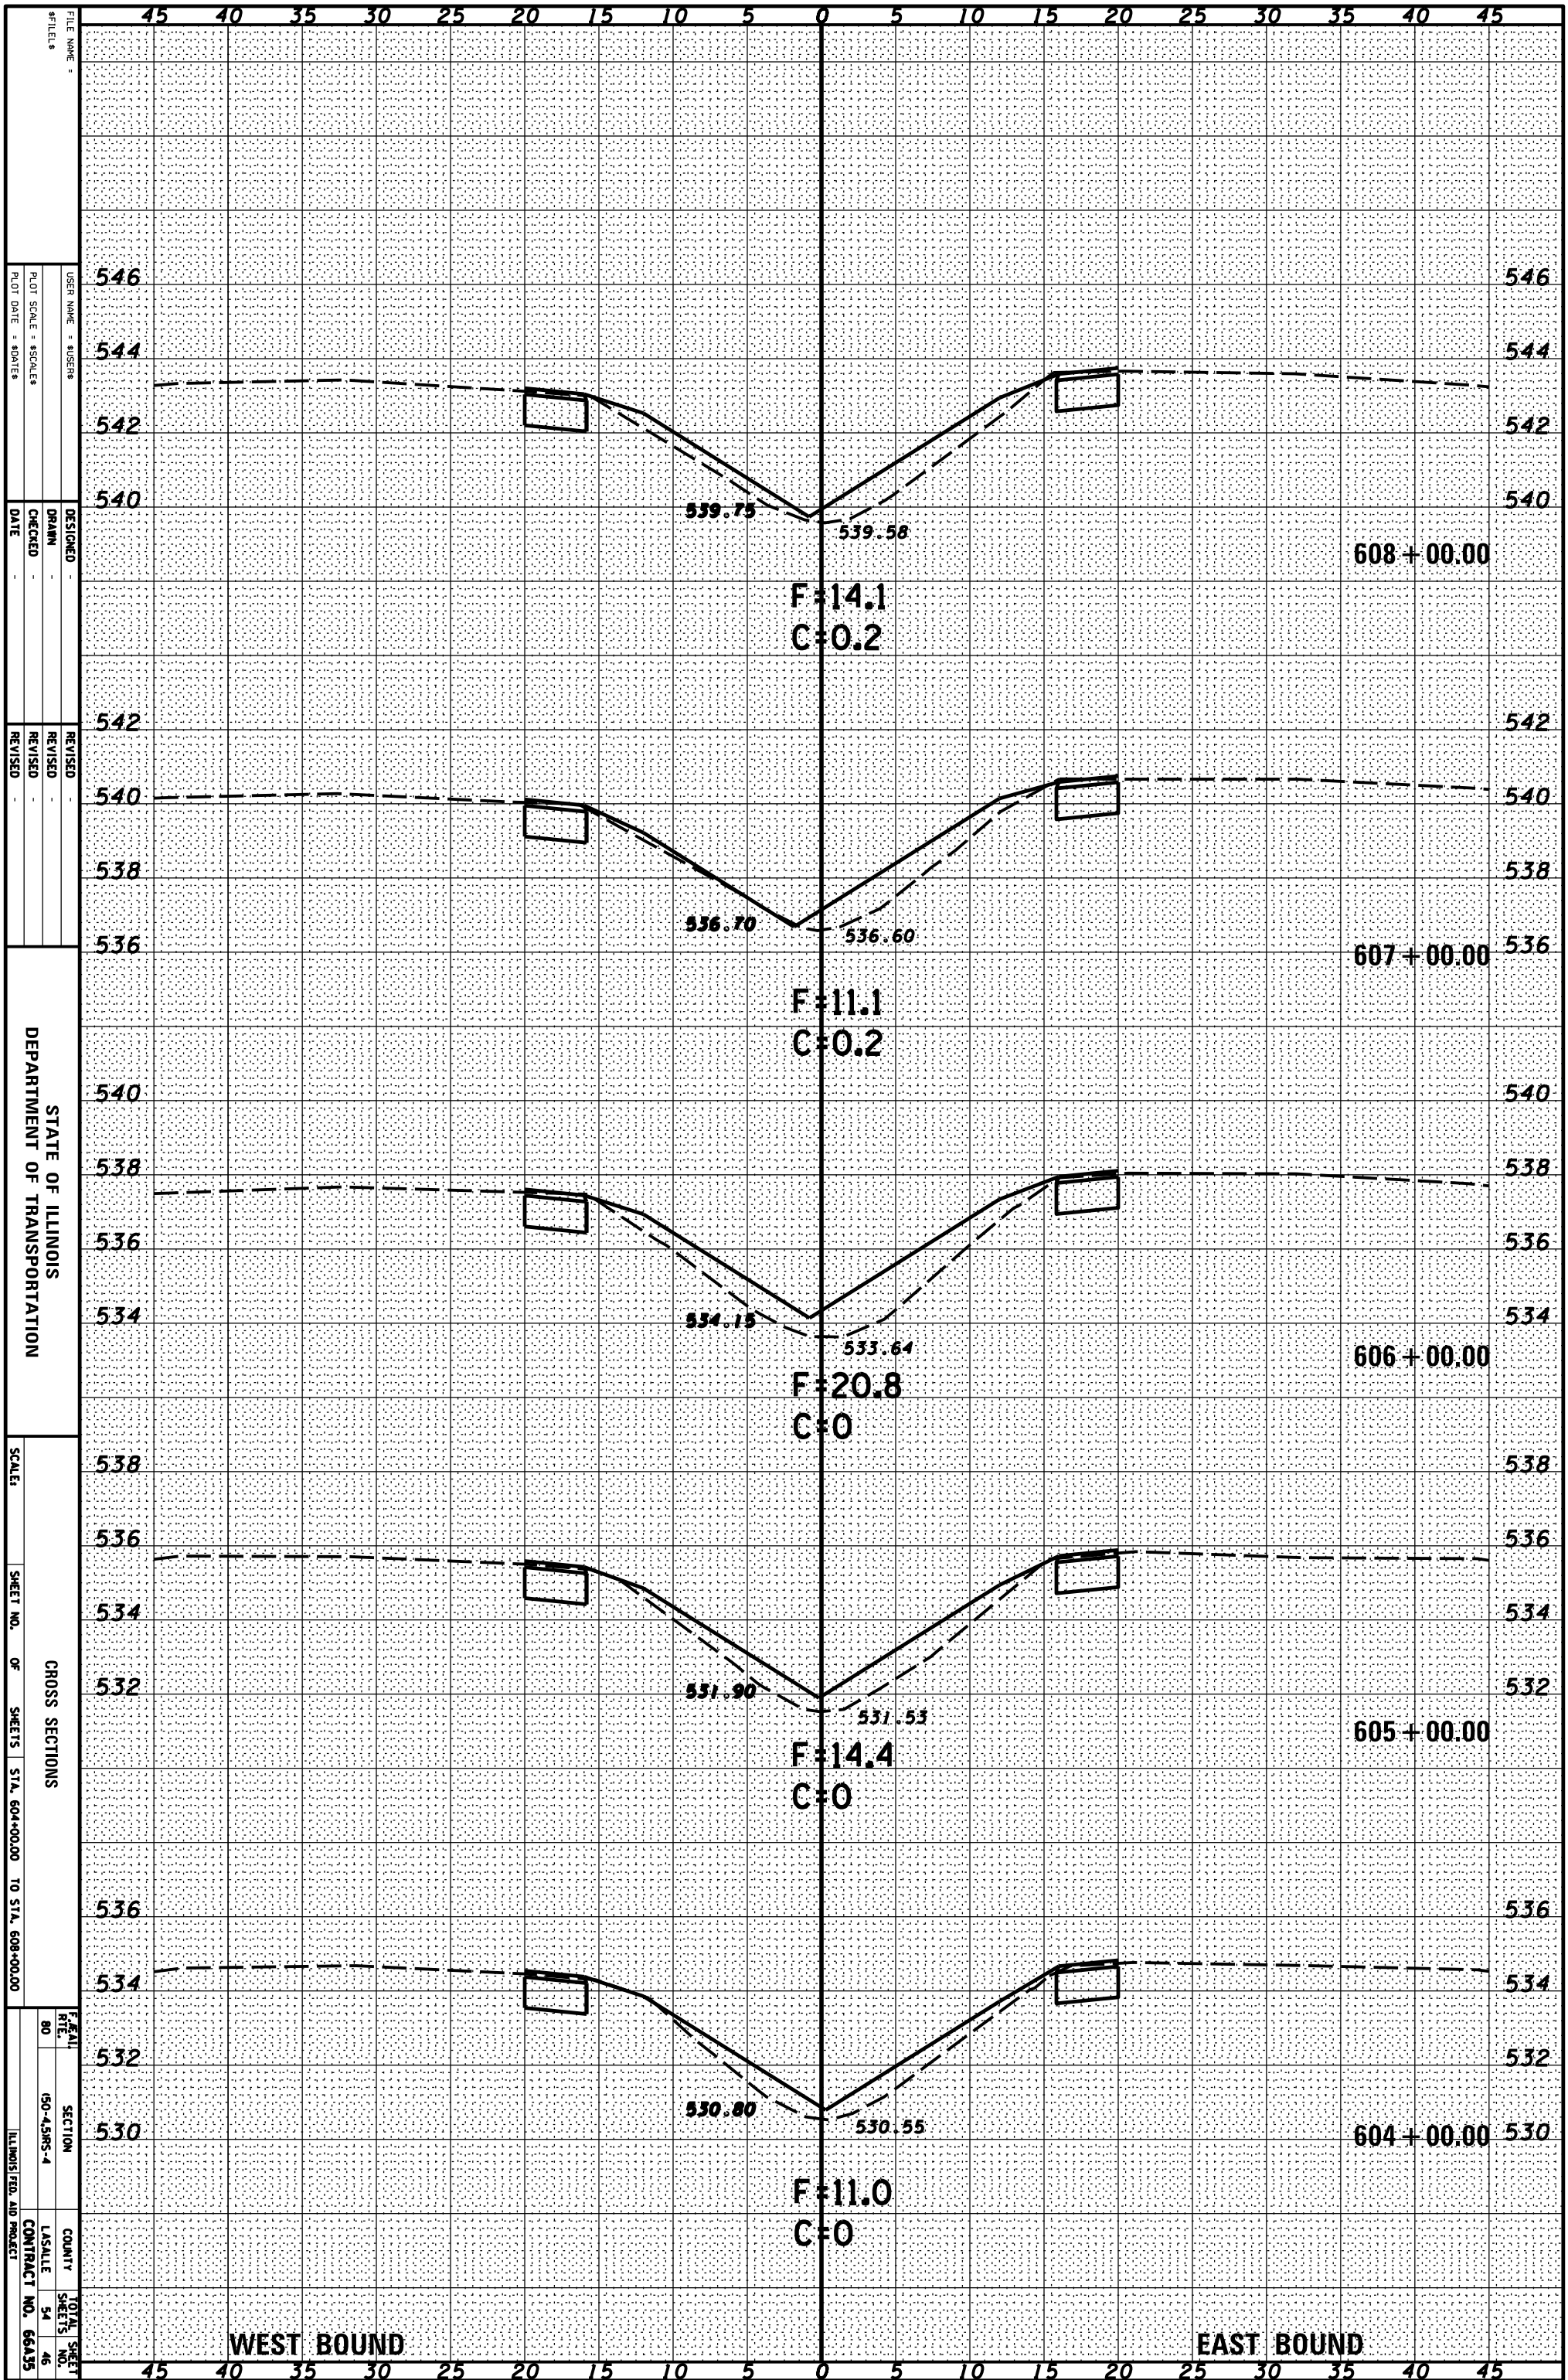

FILE NAME: _____
 USER NAME: 805888
 PLOT SCALE: 80 FEET = 1 INCH
 PLOT DATE: 8/20/15

DESIGNED: _____
 DRAWN: _____
 CHECKED: _____
 DATE: _____

REVISOR: _____
 REVISION: _____
 REVISION: _____

STATE OF ILLINOIS
 DEPARTMENT OF TRANSPORTATION

SCALE: _____
 SHEET NO. OF SHEETS: 51A, 604+00.00 TO 51A, 608+00.00

CROSS SECTIONS

F&E RTE 80	SECTION 150-45RS-4	COUNTY LASALLE	TOTAL SHEET NO. 54
			46

ILLINOIS FED. AID PROJECT
 CONTRACT NO. 66A35

WEST BOUND

EAST BOUND