


ORIGINAL SURVEY	SURVEYED	BY	DATE
NOTE BOOK	PLOTTED		
	TEMPLATE		
	AREAS		
	AREAS CHECKED		

FINAL SURVEY	SURVEYED	BY	DATE
NOTE BOOK	PLOTTED		
	TEMPLATE		
	AREAS		
	AREAS CHECKED		

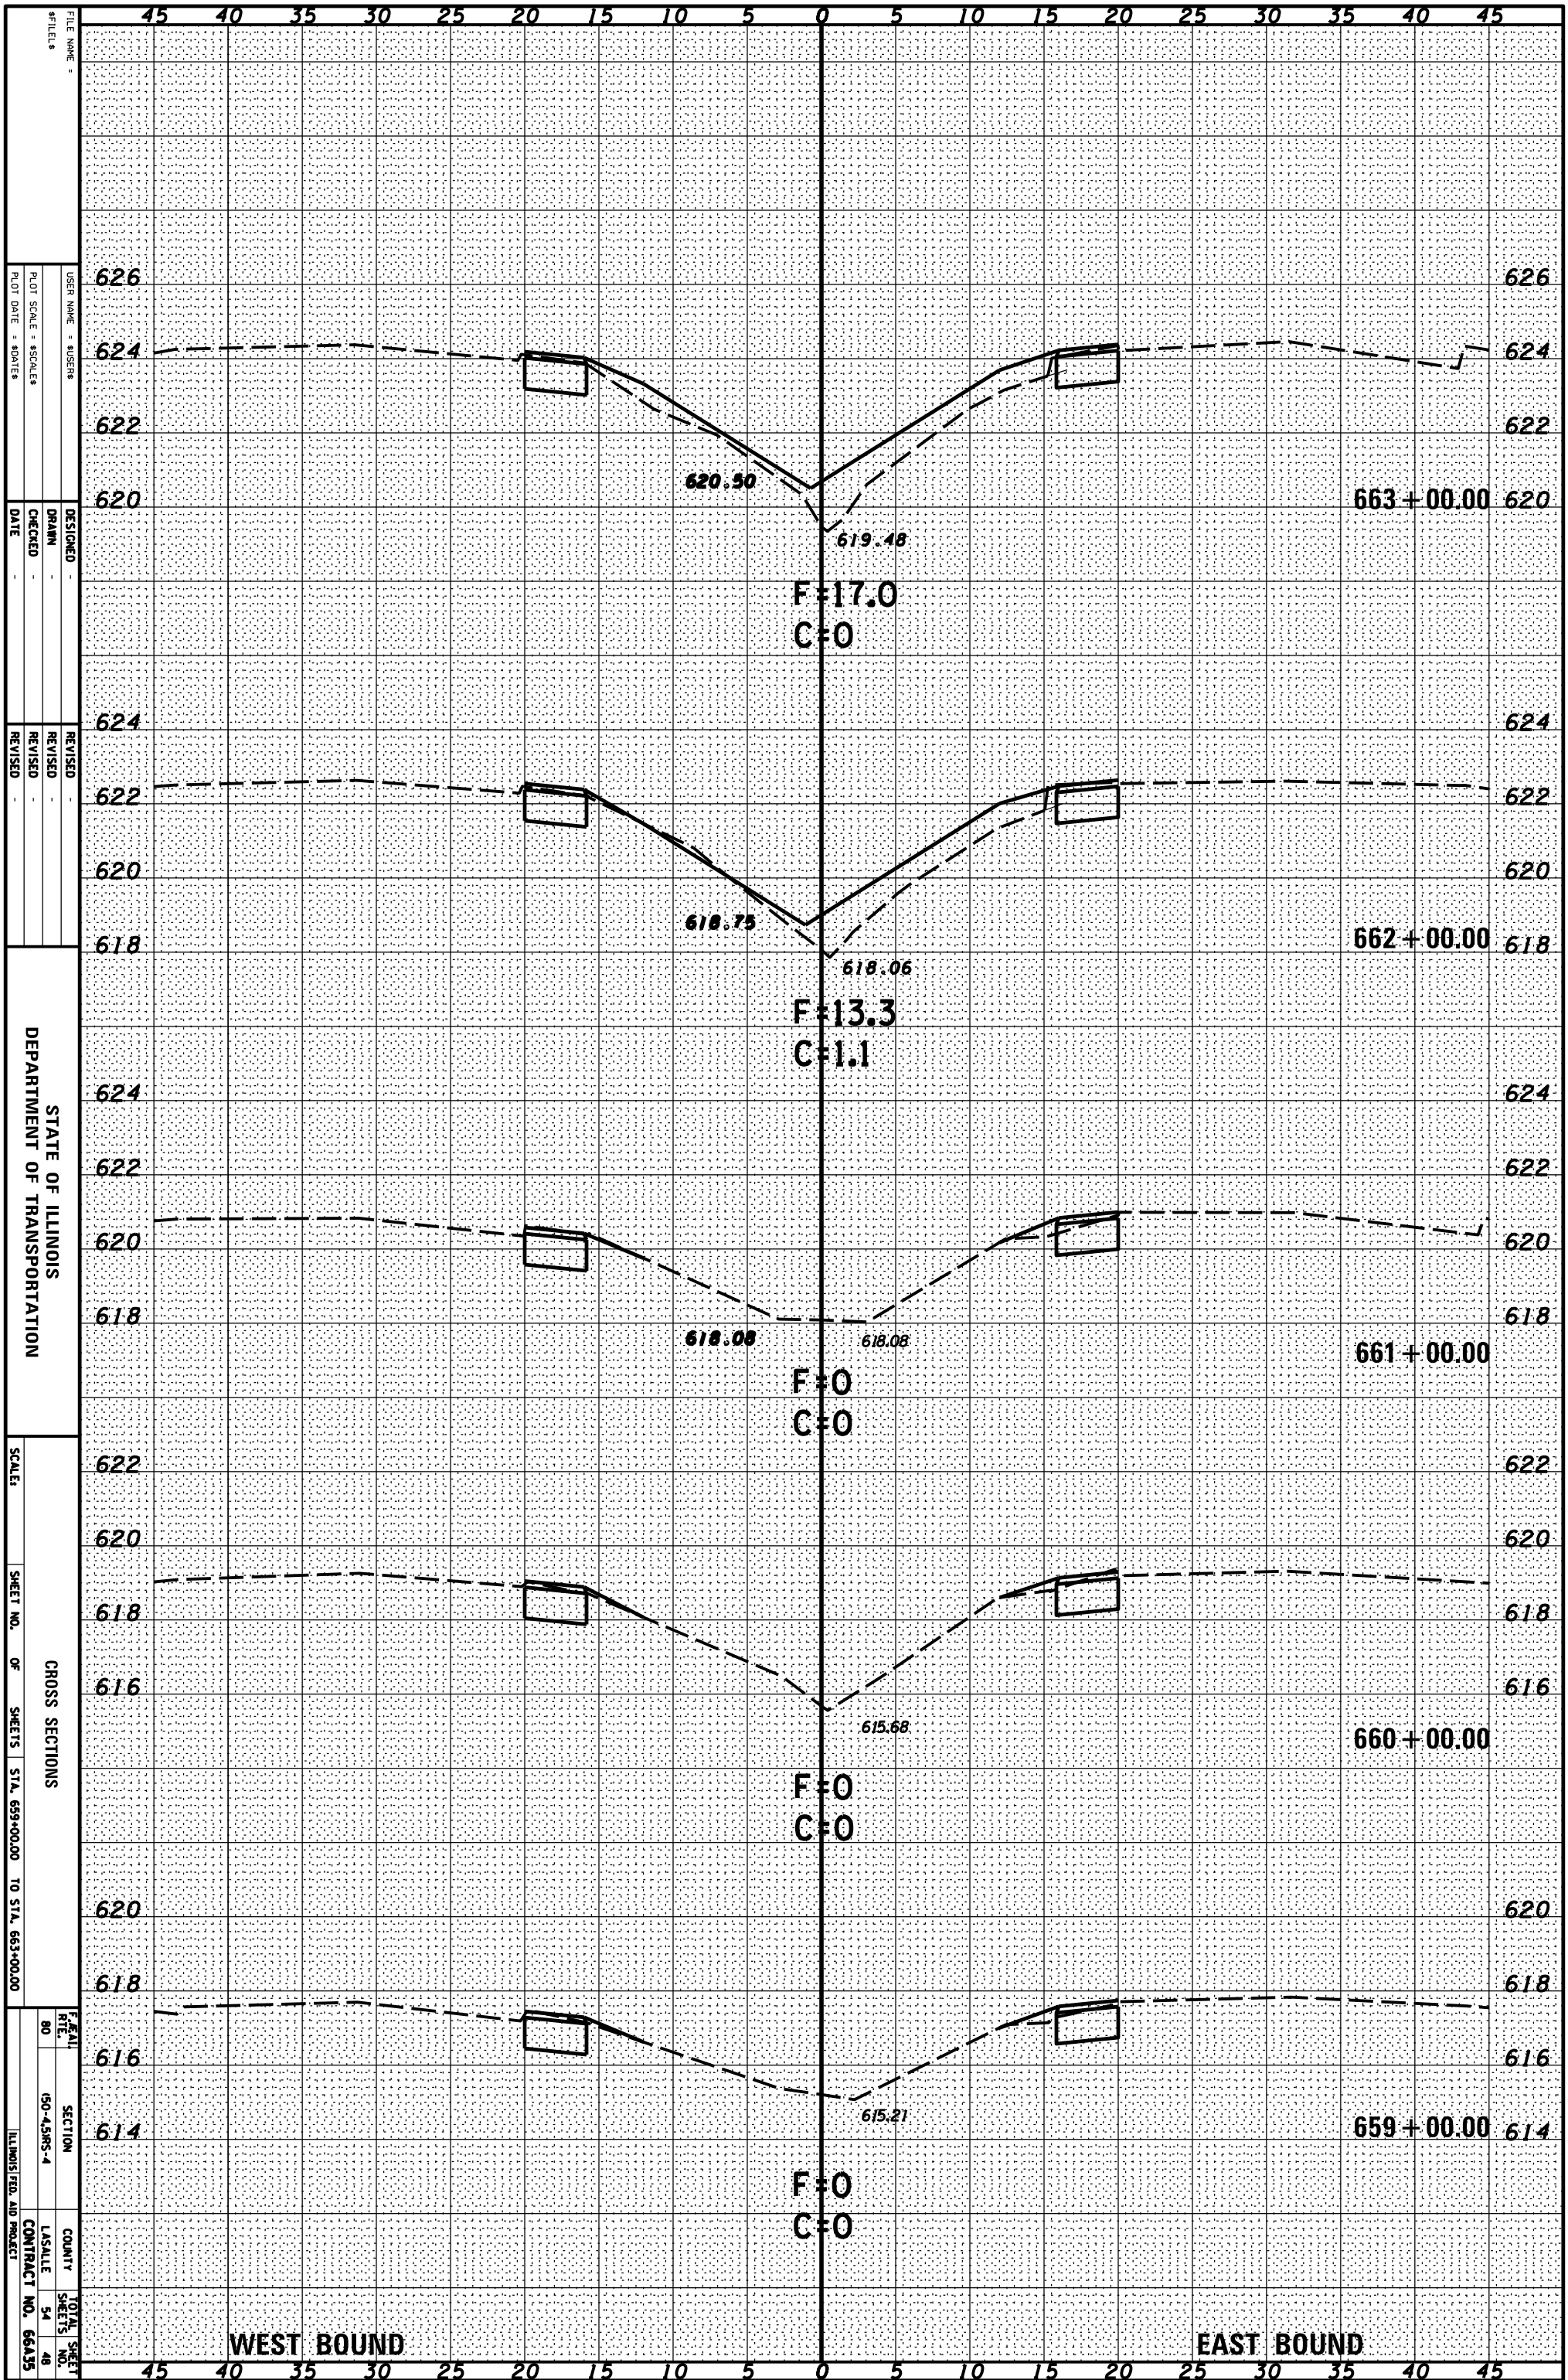

FILE NAME: \_\_\_\_\_  
 USER NAME: SUSENS  
 DESIGNED: DRANN  
 CHECKED: \_\_\_\_\_  
 DATE: \_\_\_\_\_  
 REVISED: \_\_\_\_\_  
 REVISED: \_\_\_\_\_  
 REVISED: \_\_\_\_\_  
 STATE OF ILLINOIS  
 DEPARTMENT OF TRANSPORTATION  
 CROSS SECTIONS  
 SCALE: \_\_\_\_\_  
 SHEET NO. OF SHEETS STA. 659+00.00 TO STA. 663+00.00  
 SECTION 150-45RS-4  
 COUNTY LASALLE  
 TOTAL SHEET NO. 54  
 SHEET NO. 48  
 ILLINOIS FED. AID PROJECT CONTRACT NO. 66A35

WEST BOUND

EAST BOUND