


ORIGINAL SURVEY	SURVEYED	BY	DATE
NOTE BOOK	PLOTTED		
	TEMPLATE		
	AREAS		
	CHECKED		

FINAL SURVEY	SURVEYED	BY	DATE
NOTE BOOK	PLOTTED		
	TEMPLATE		
	AREAS		
	CHECKED		

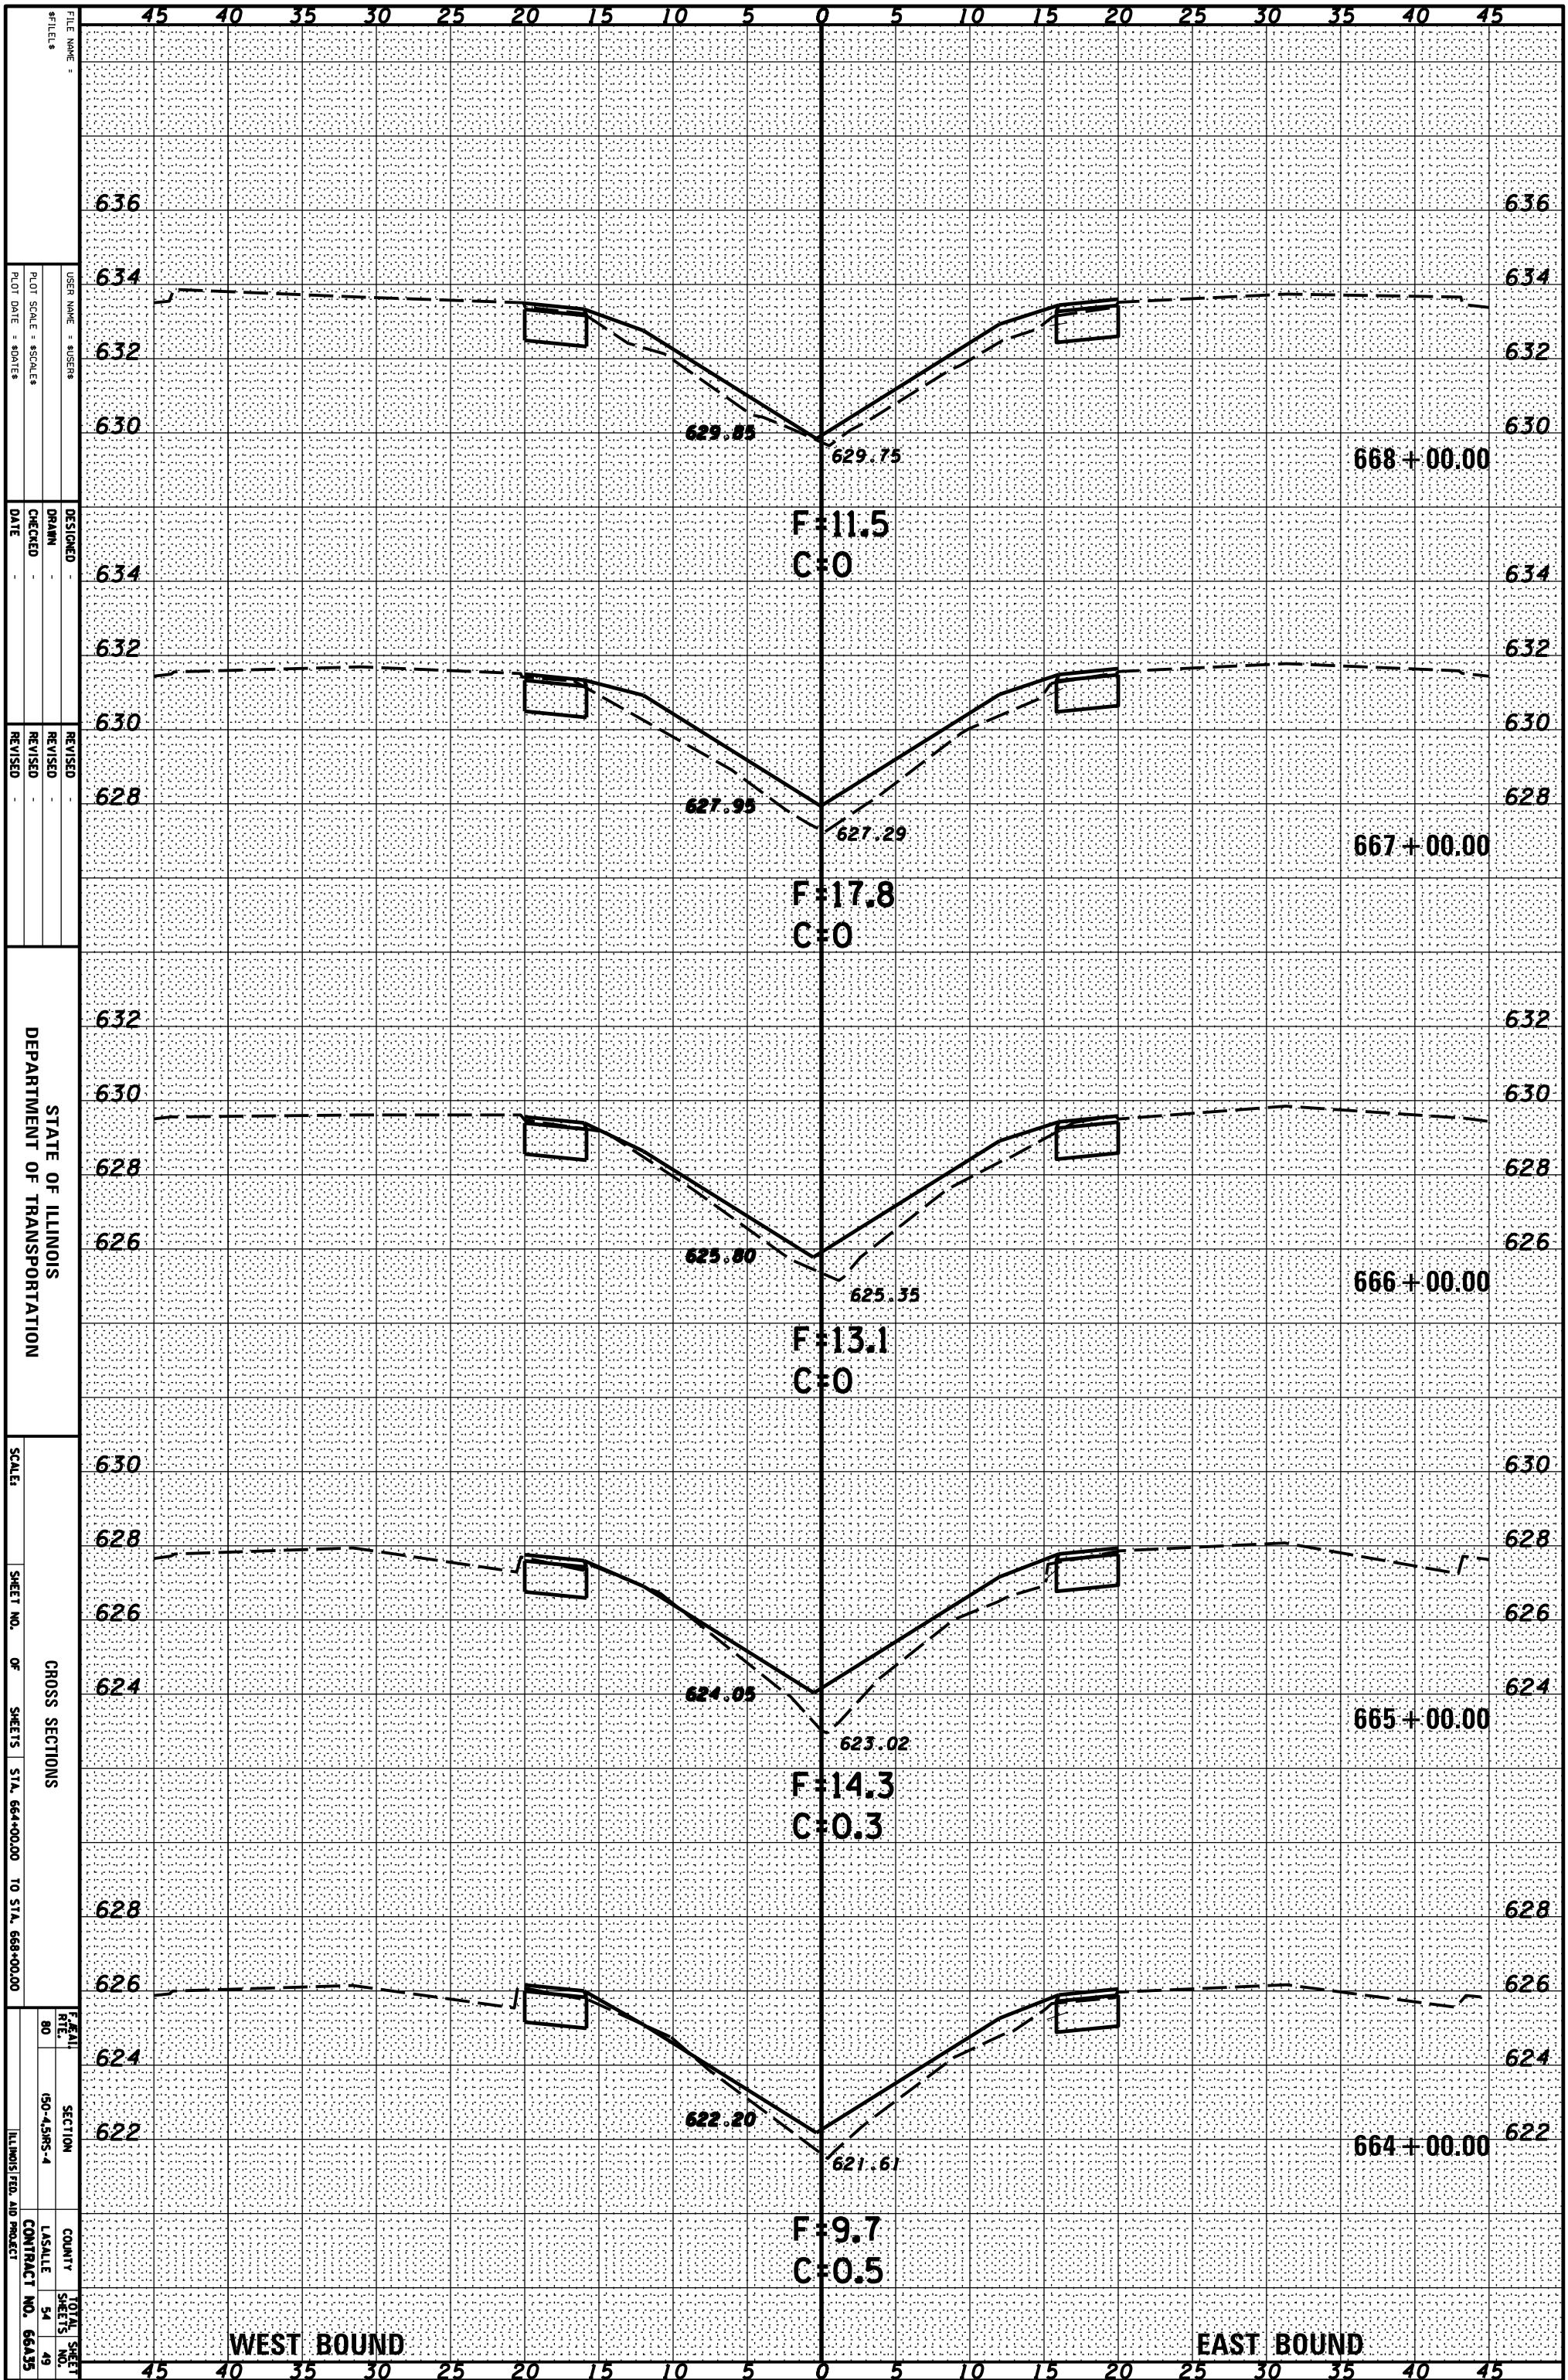

FILE NAME: _____
 USER NAME: 808888
 PLOT SCALE: 80/80
 PLOT DATE: 8/20/15

DESIGNED: _____
 DRAWN: _____
 CHECKED: _____
 DATE: _____

REVISED: _____
 REVISED: _____
 REVISED: _____

STATE OF ILLINOIS
 DEPARTMENT OF TRANSPORTATION

SCALE: _____
 SHEET NO. OF SHEETS: 54
 STA. 664+00.00 TO STA. 668+00.00

CROSS SECTIONS

F&AI	SECTION	COUNTY	TOTAL SHEET NO.
80	150-45RS-4	LASALLE	54
			49

ILLINOIS FED. AID PROJECT
 CONTRACT NO. 66A35