


ORIGINAL SURVEY	SURVEYED _____	BY _____	DATE _____
NOTE BOOK	PLOTTED _____		
	TEMPLATE _____		
	AREAS _____		
	AREAS CHECKED _____		

FINAL SURVEY	SURVEYED _____	BY _____	DATE _____
NOTE BOOK	PLOTTED _____		
	TEMPLATE _____		
	AREAS _____		
	AREAS CHECKED _____		

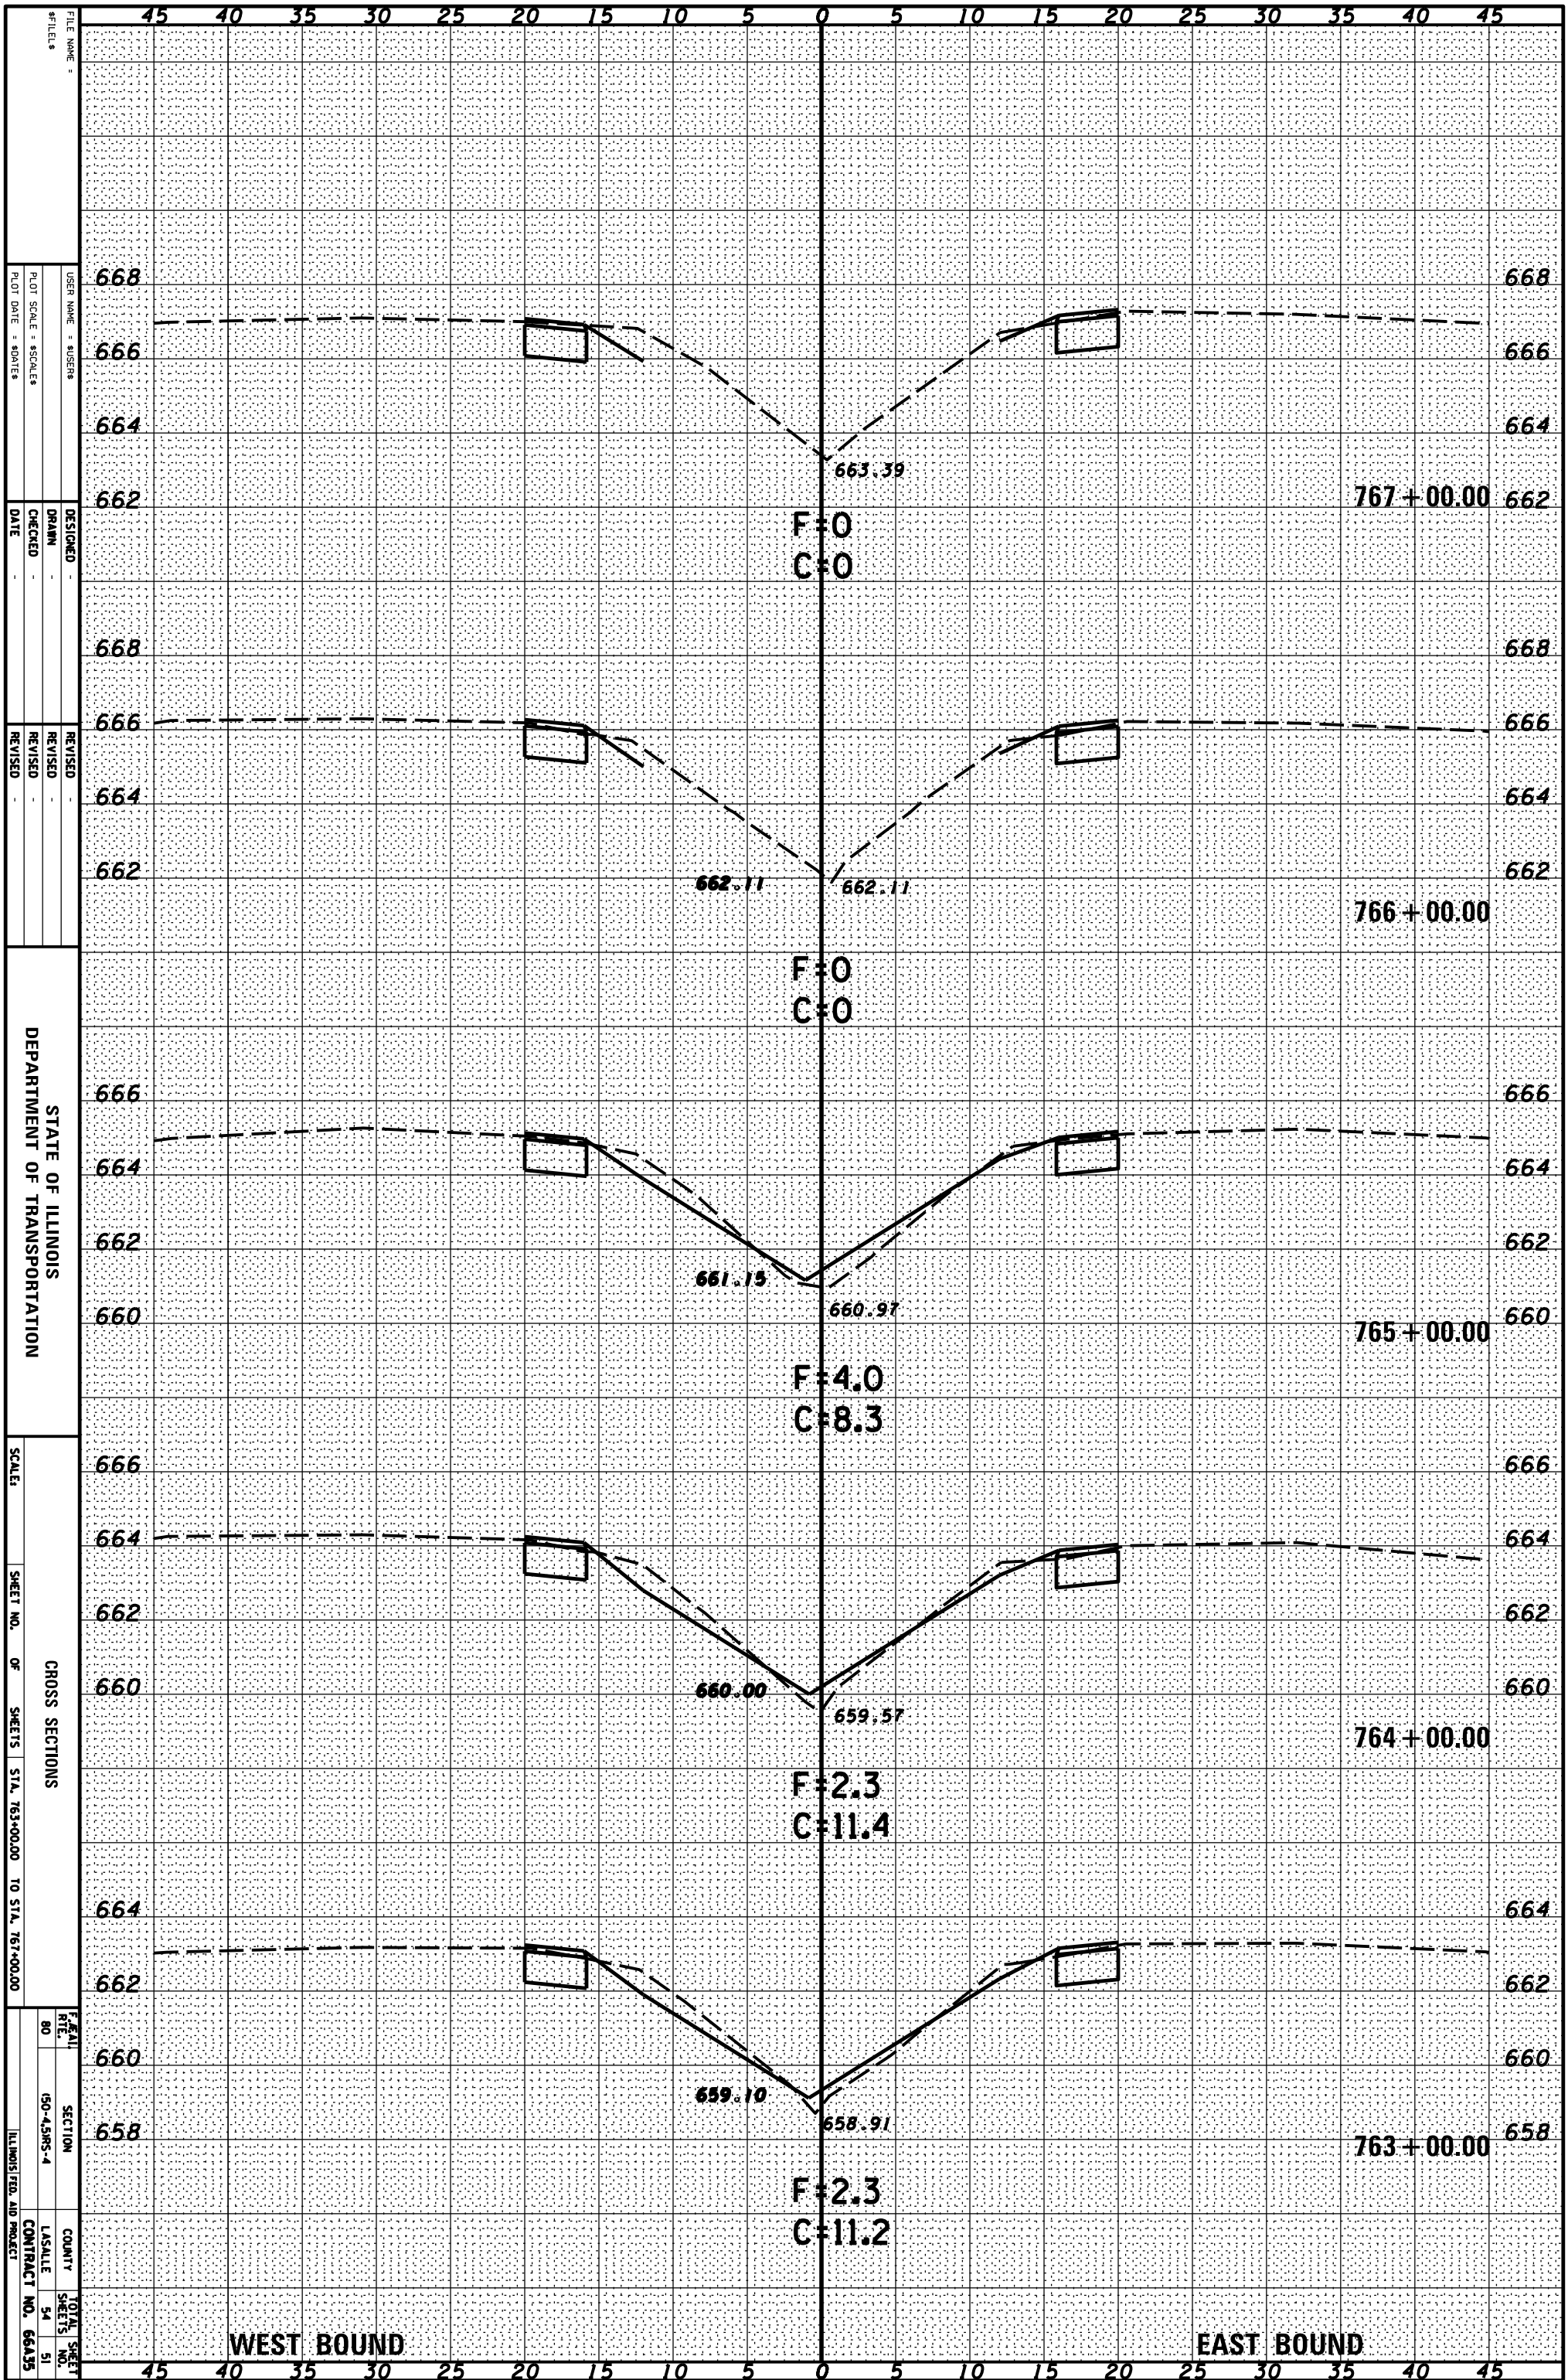

FILE NAME: \_\_\_\_\_  
 USER NAME: \$USERS  
 PLOT SCALE: \$Scales  
 PLOT DATE: \$DATE

DESIGNED: \_\_\_\_\_  
 DRAWN: \_\_\_\_\_  
 CHECKED: \_\_\_\_\_  
 DATE: \_\_\_\_\_

REVISED: \_\_\_\_\_  
 REVISED: \_\_\_\_\_  
 REVISED: \_\_\_\_\_

STATE OF ILLINOIS  
 DEPARTMENT OF TRANSPORTATION

SCALE: \_\_\_\_\_  
 SHEET NO. OF SHEETS: STA. 763+00.00 TO STA. 767+00.00

CROSS SECTIONS

F&AI  
 RFE  
 80

SECTION  
 150-43RS-4

COUNTY  
 LASALLE

TOTAL SHEET NO.  
 54

ILLINOIS FED. AID PROJECT  
 CONTRACT NO. 66A35