


ORIGINAL BY DATE  
 NOT REVISIONS CHECKED

FINAL BY DATE  
 NOT REVISIONS CHECKED

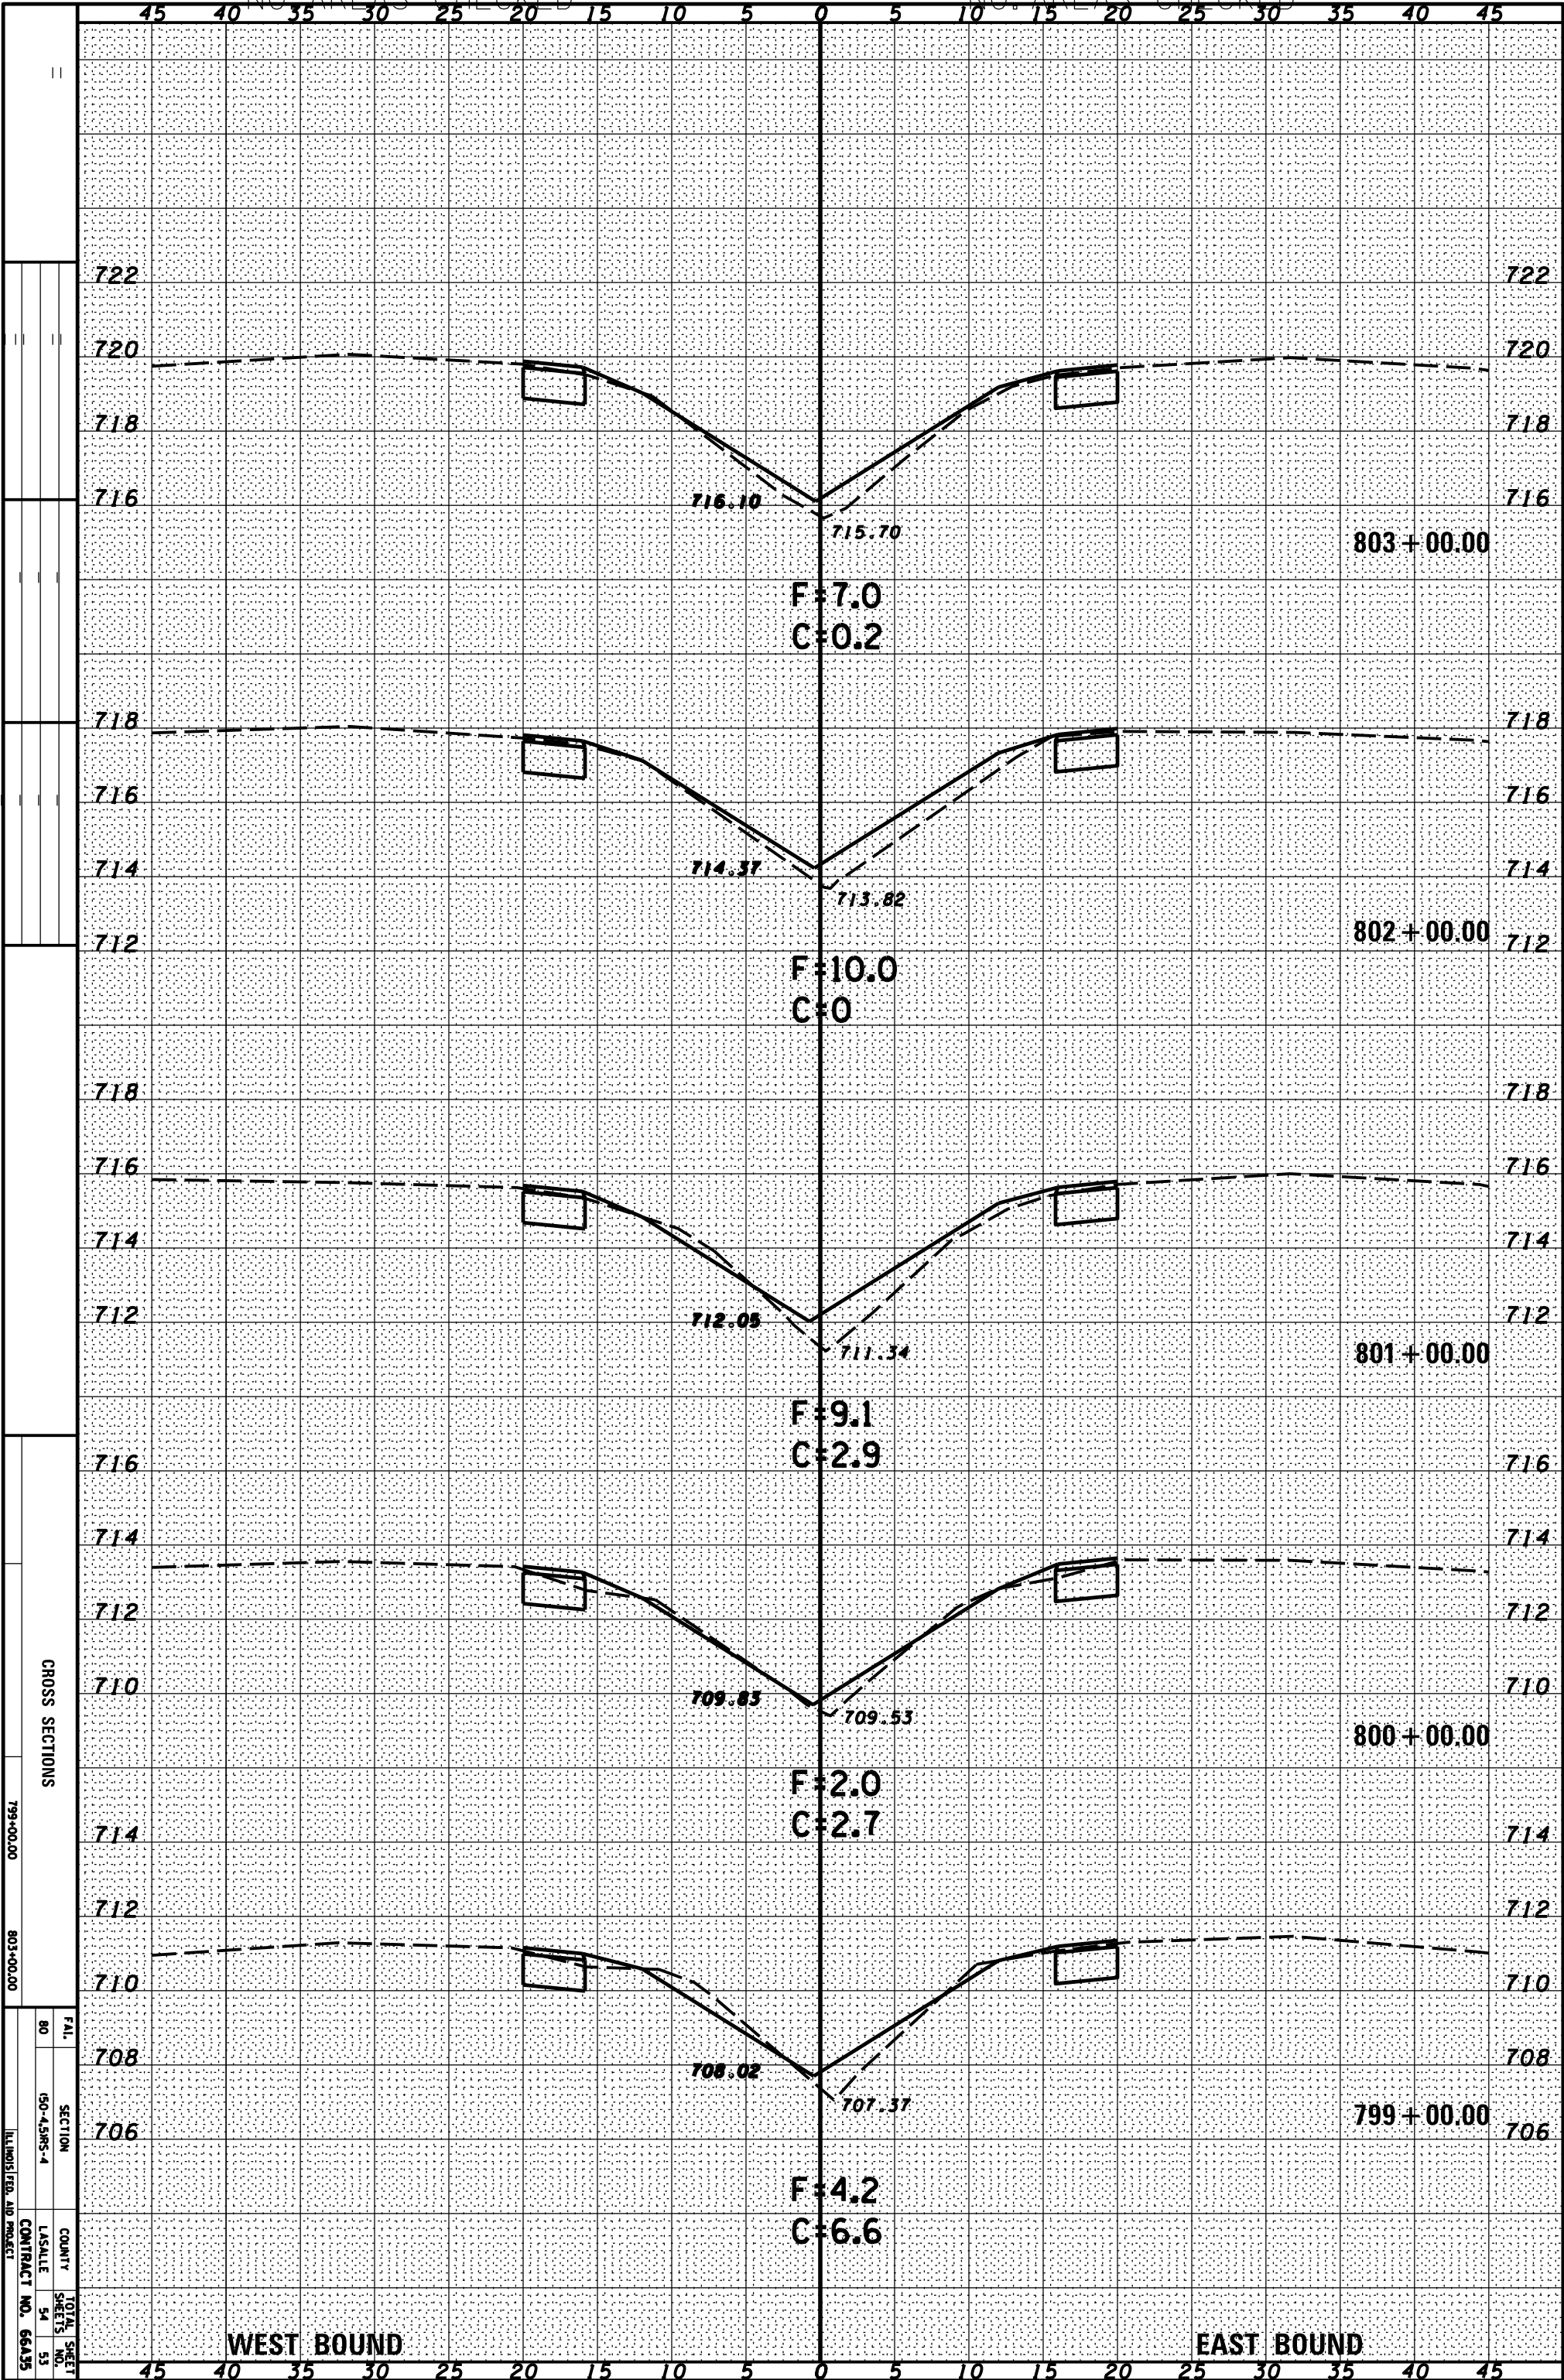

CROSS SECTIONS  
 799+00.00 803+00.00  
 80  
 150-45RS-4  
 LASALLE  
 TOTAL SHEETS 54  
 SHEET NO. 53  
 CONTRACT NO. 66A35  
 ILLINOIS FED. AID PROJECT

WEST BOUND

EAST BOUND