


ORIGINAL SURVEY	SURVEYED	BY	DATE
NOTE BOOK	PLOTTED		
	TEMPLATE		
	AREAS		
	AREAS CHECKED		

FINAL SURVEY	SURVEYED	BY	DATE
NOTE BOOK	PLOTTED		
	TEMPLATE		
	AREAS		
	AREAS CHECKED		

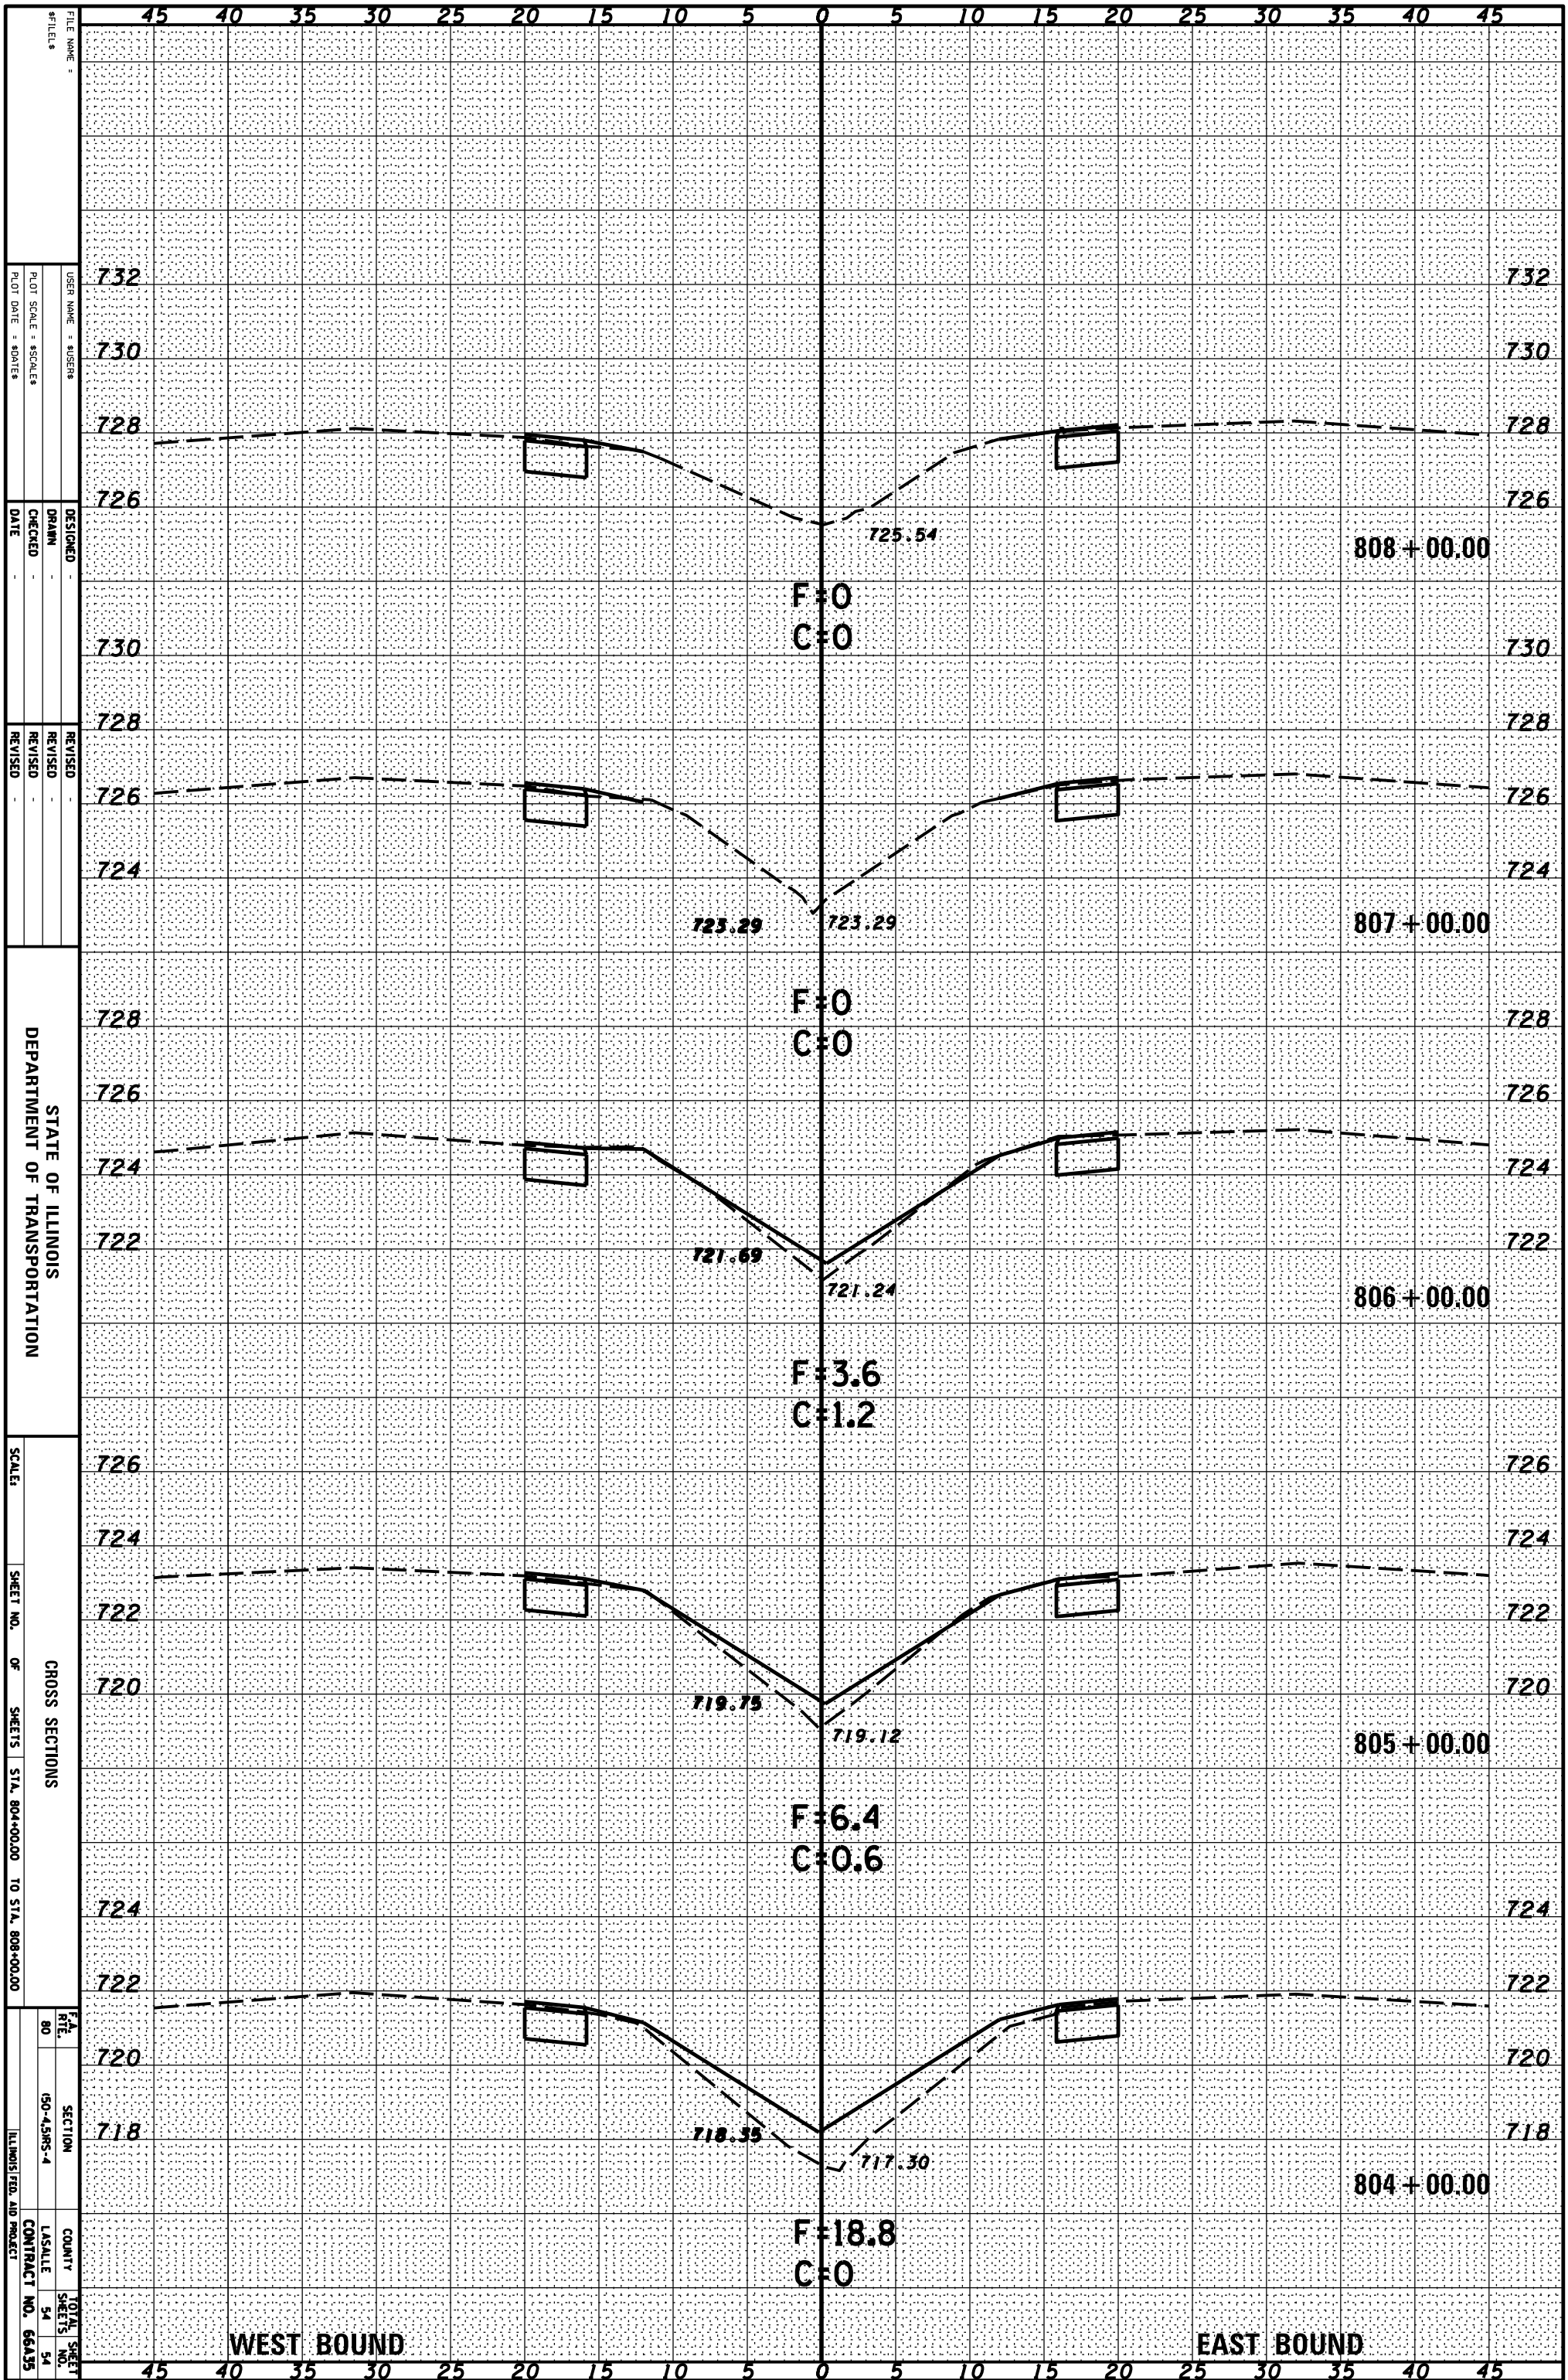

FILE NAME: _____

DESIGNED: _____
 DRAWN: _____
 CHECKED: _____
 DATE: _____

REVISED: _____
 REVISED: _____
 REVISED: _____

STATE OF ILLINOIS
 DEPARTMENT OF TRANSPORTATION

SCALE: _____
 SHEET NO. OF SHEETS: 54 OF 54
 STA. 804+00.00 TO STA. 808+00.00

CROSS SECTIONS

SECTION: 150-45RS-4
 COUNTY: LASALLE
 TOTAL SHEET NO.: 54
 CONTRACT NO.: 66A35

ILLINOIS FED. AID PROJECT

WEST BOUND

EAST BOUND