


DATE	
BY	
SURVEYED	
PLOTTED	
TEMPLATE	
NOTE BOOK	
AREAS CHECKED	
NO.	

DATE	
BY	
ORIGINAL SURVEY	
NOTE BOOK	
AREAS CHECKED	
NO.	

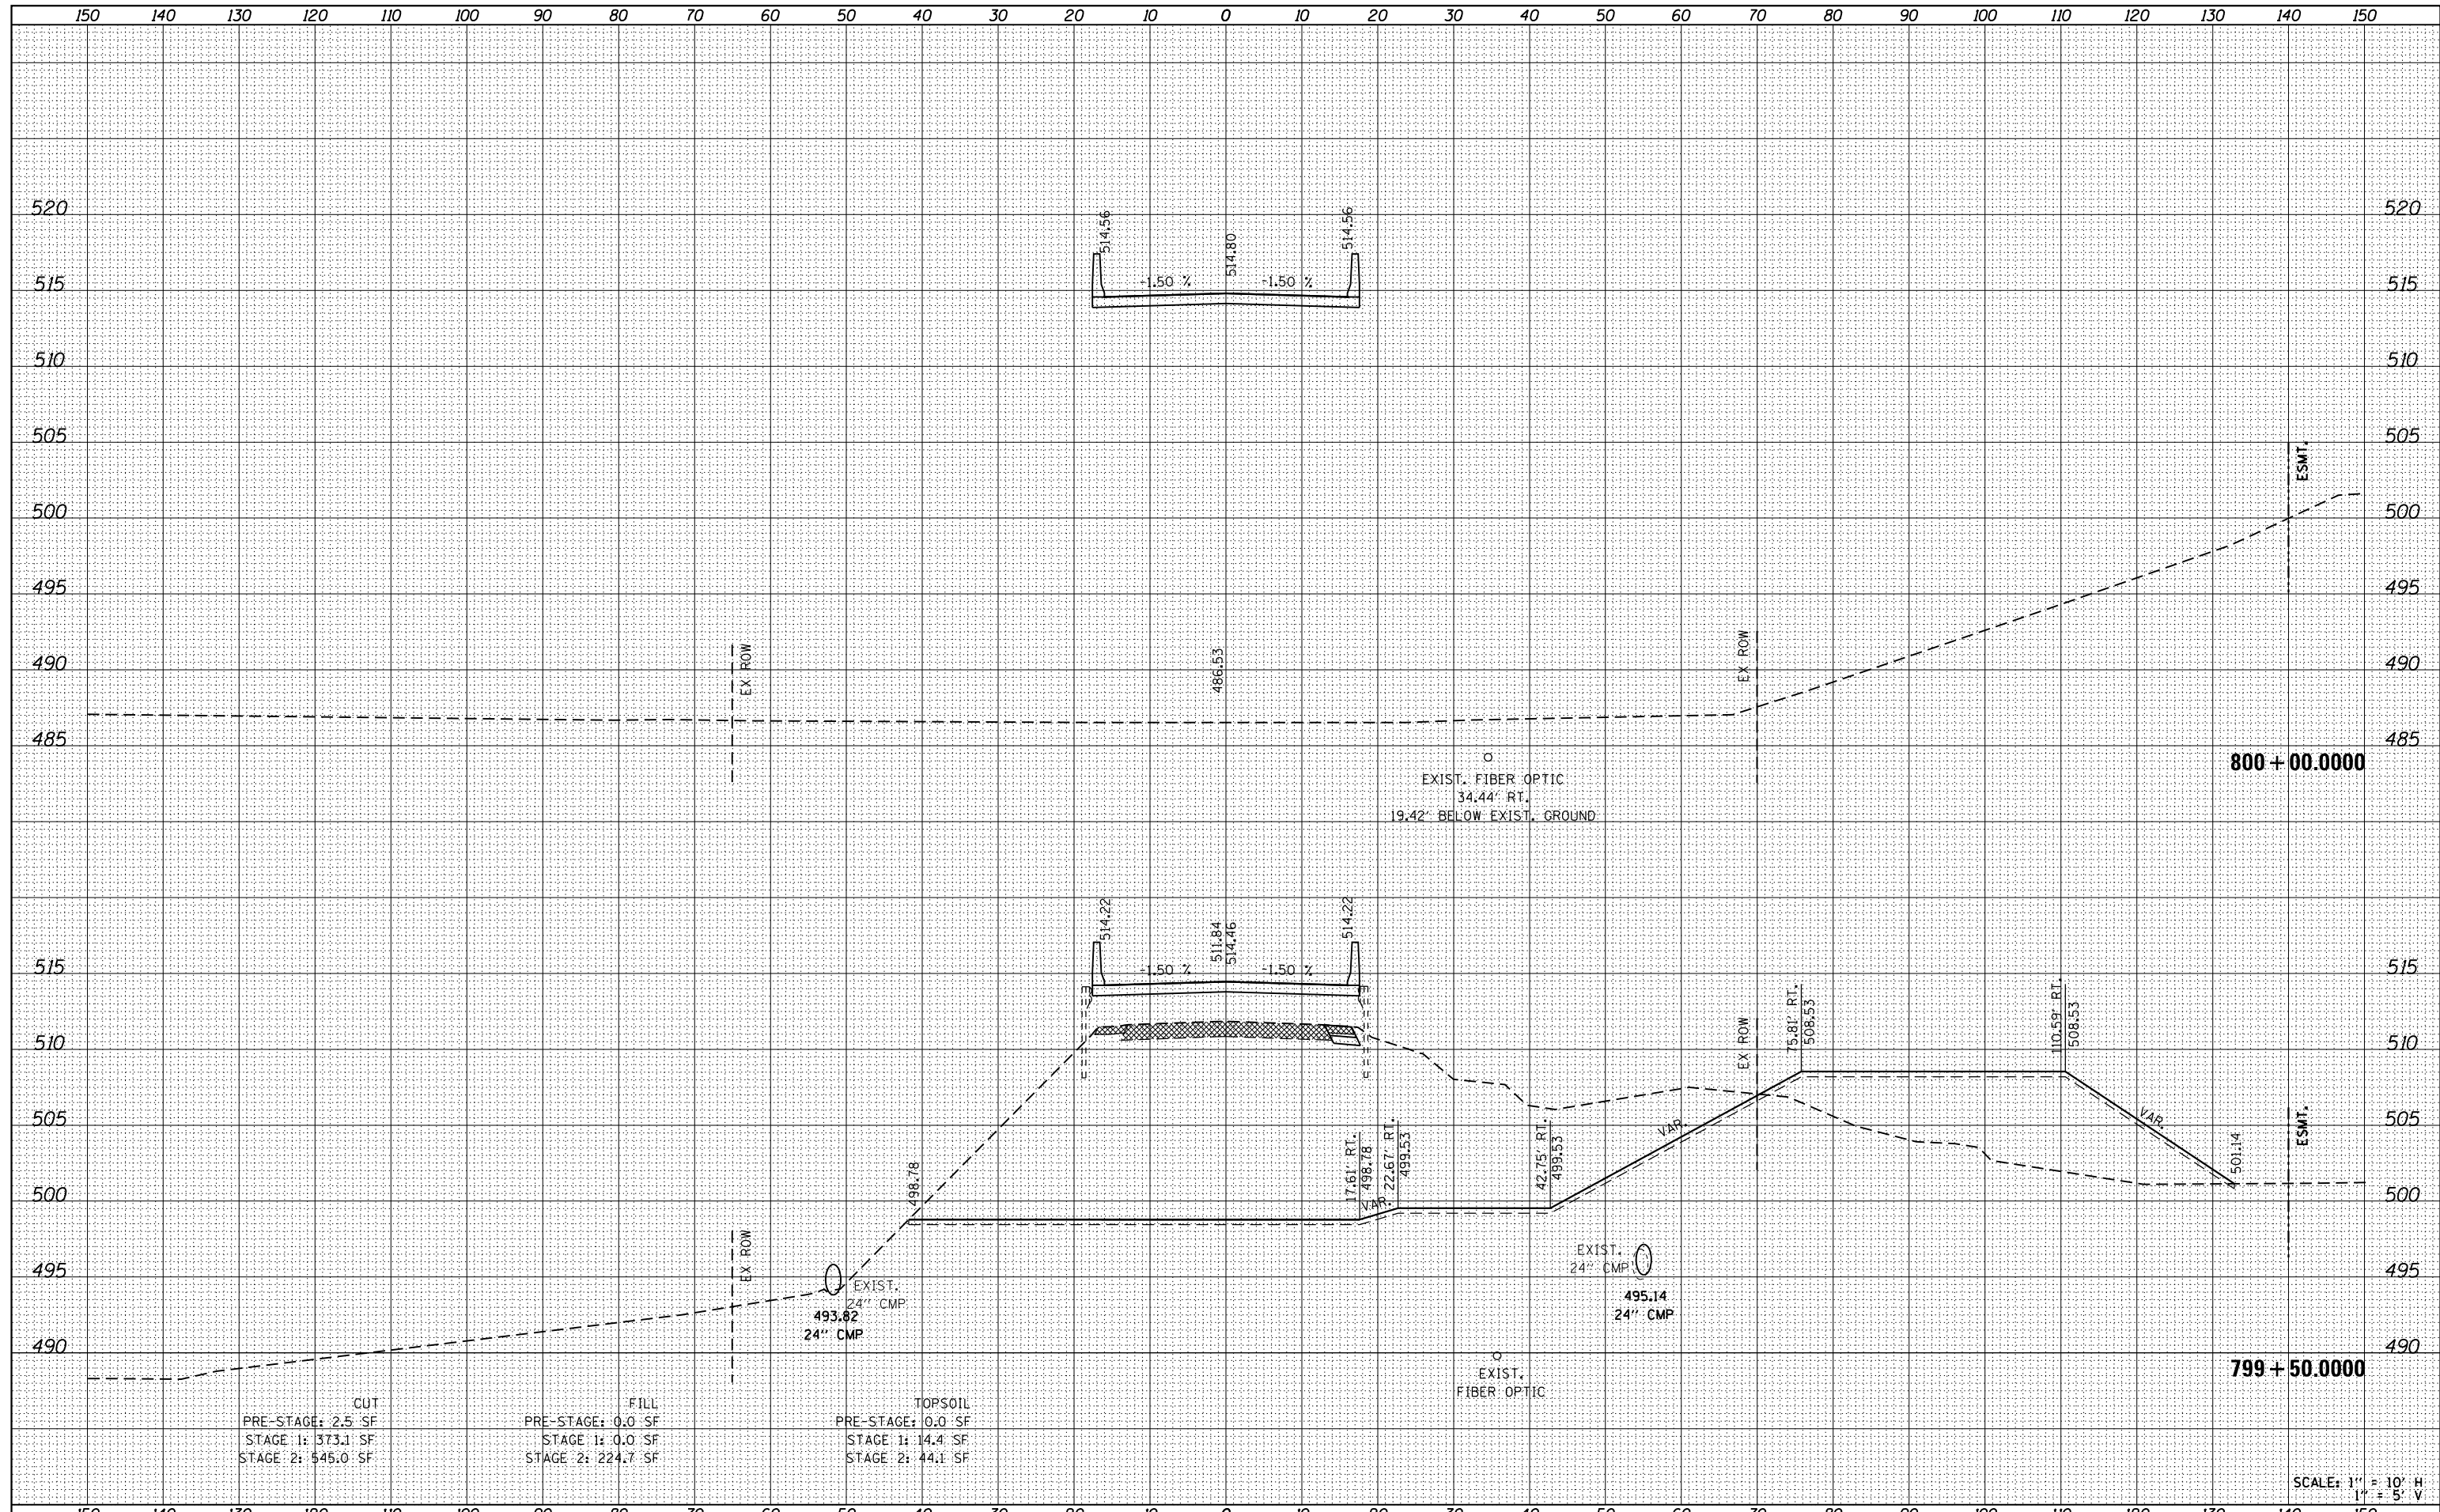

CUT	FILL	TOPSOIL
PRE-STAGE: 2.5 SF	PRE-STAGE: 0.0 SF	PRE-STAGE: 0.0 SF
STAGE 1: 373.1 SF	STAGE 1: 0.0 SF	STAGE 1: 14.4 SF
STAGE 2: 545.0 SF	STAGE 2: 224.7 SF	STAGE 2: 44.1 SF