



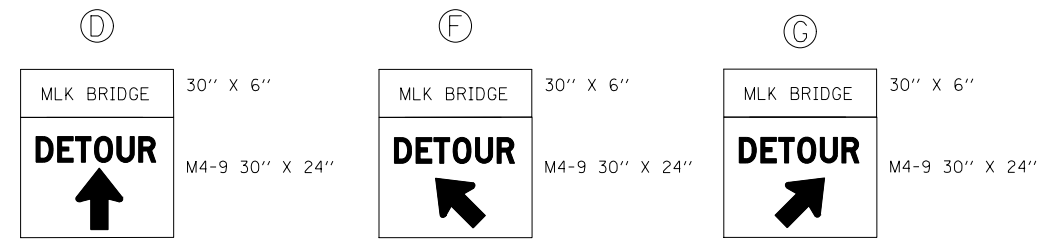
I-55/I-64/I-44 INTERCHANGE DETOUR SIGNAGE DETAIL

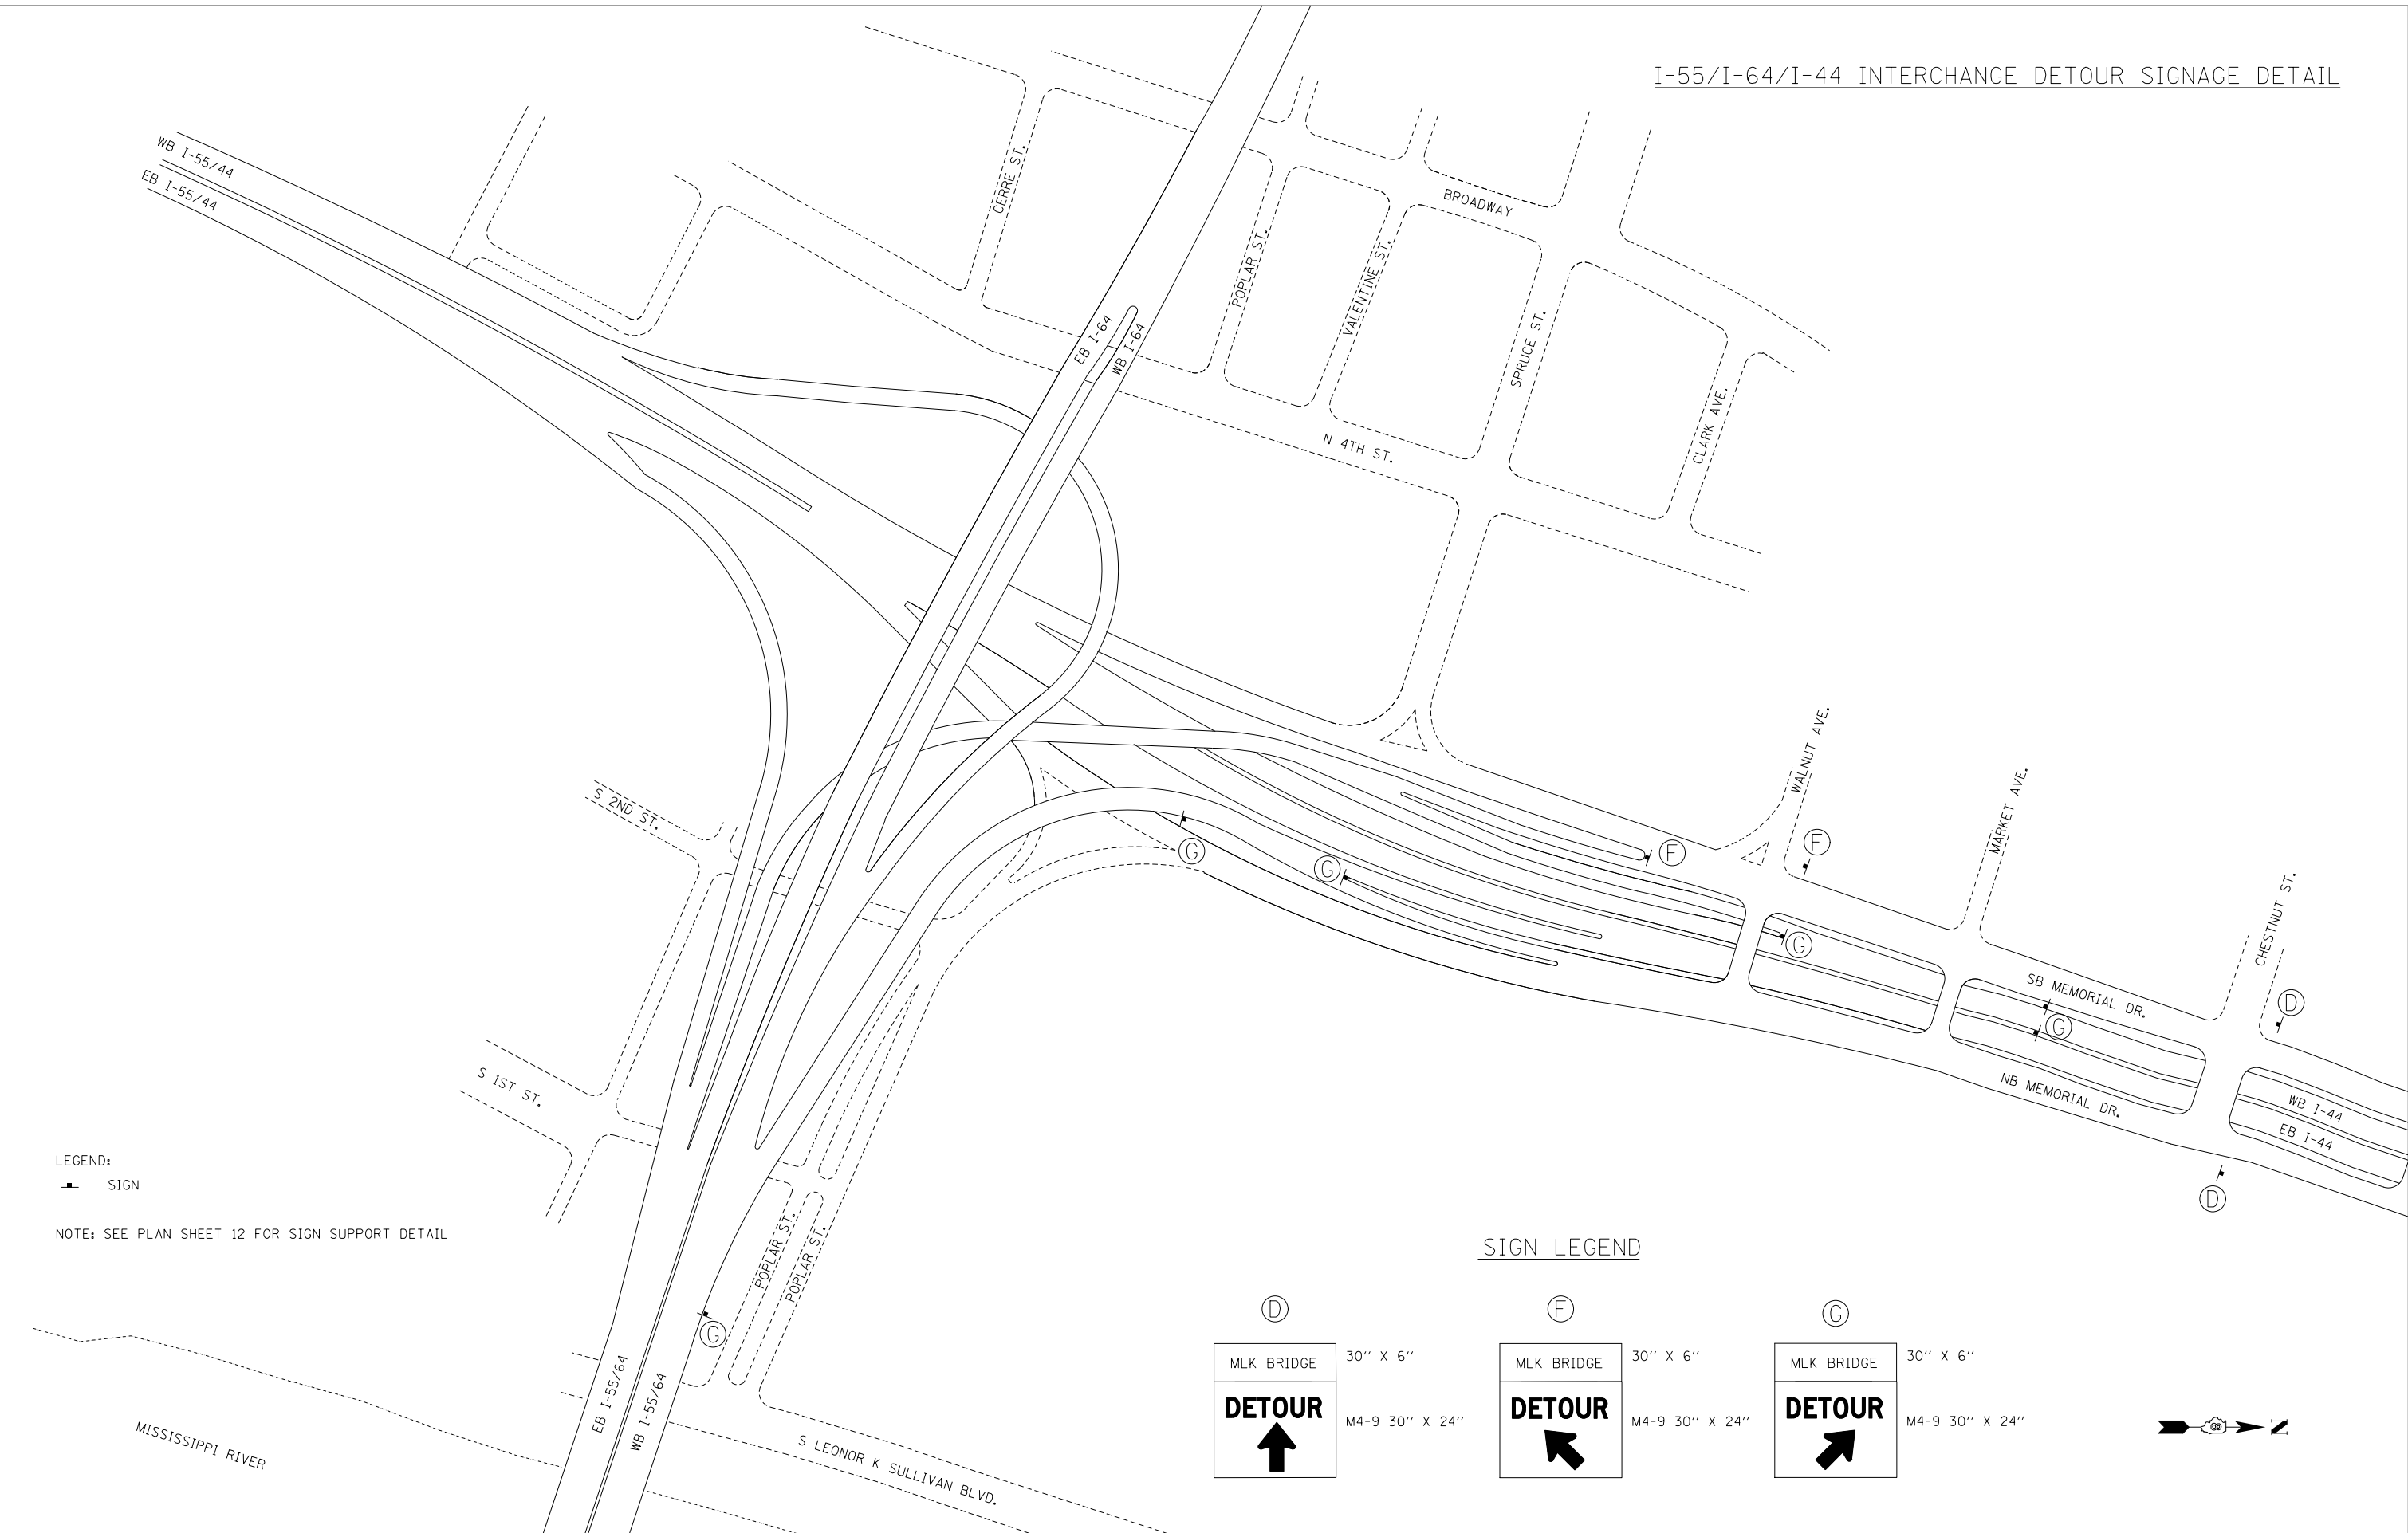

LEGEND:
 SIGN

NOTE: SEE PLAN SHEET 12 FOR SIGN SUPPORT DETAIL

SIGN LEGEND



USER NAME = #USER#	DESIGNED - KU	REVISED -
	DRAWN - KU	REVISED -
PLOT SCALE = #SCALE#	CHECKED - GRE	REVISED -
PLOT DATE = #DATE#	DATE - 03/2014	REVISED -

STATE OF ILLINOIS
 DEPARTMENT OF TRANSPORTATION

TRAFFIC CONTROL AND PROTECTION PLAN
 MLK BRIDGE OVER MISSISSIPPI RIVER

SCALE: N.T.S. SHEET NO. 5 OF 12 SHEETS STA. TO STA.

F.A.P. RTE.	SECTION	COUNTY	TOTAL SHEETS	SHEET NO.
799	IBR, DRS-2	ST. CLAIR	156	11
CONTRACT NO.			76B03	
ILLINOIS FED. AID PROJECT				