



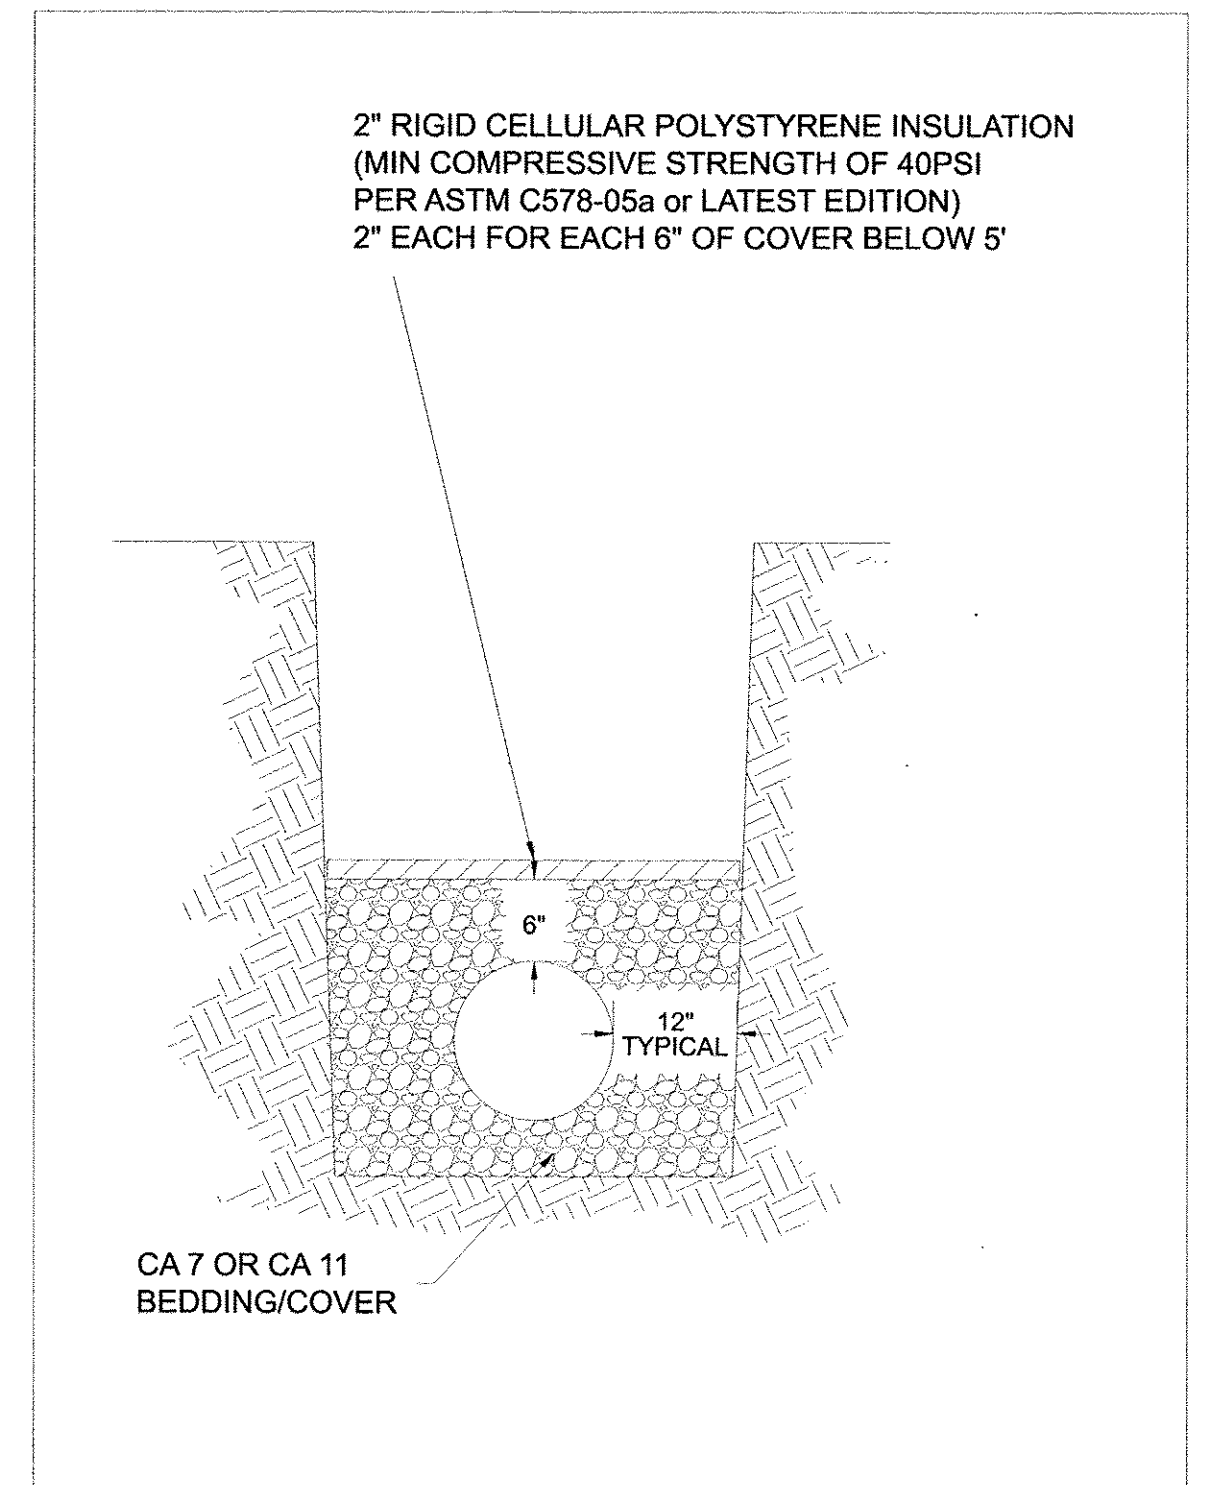

Title: PIPE INSULATION DETAIL		CITY OF NAPERVILLE STANDARD DETAIL	
Approved By:	DATE: 12/2005	REV:	Detail: WATER 13
	SCALE: NTS		