


DATE	BY
DESIGNED	DATE
DRAWN	BY
CHECKED	DATE
DATE	BY

DATE	BY
DESIGNED	DATE
DRAWN	BY
CHECKED	DATE
DATE	BY

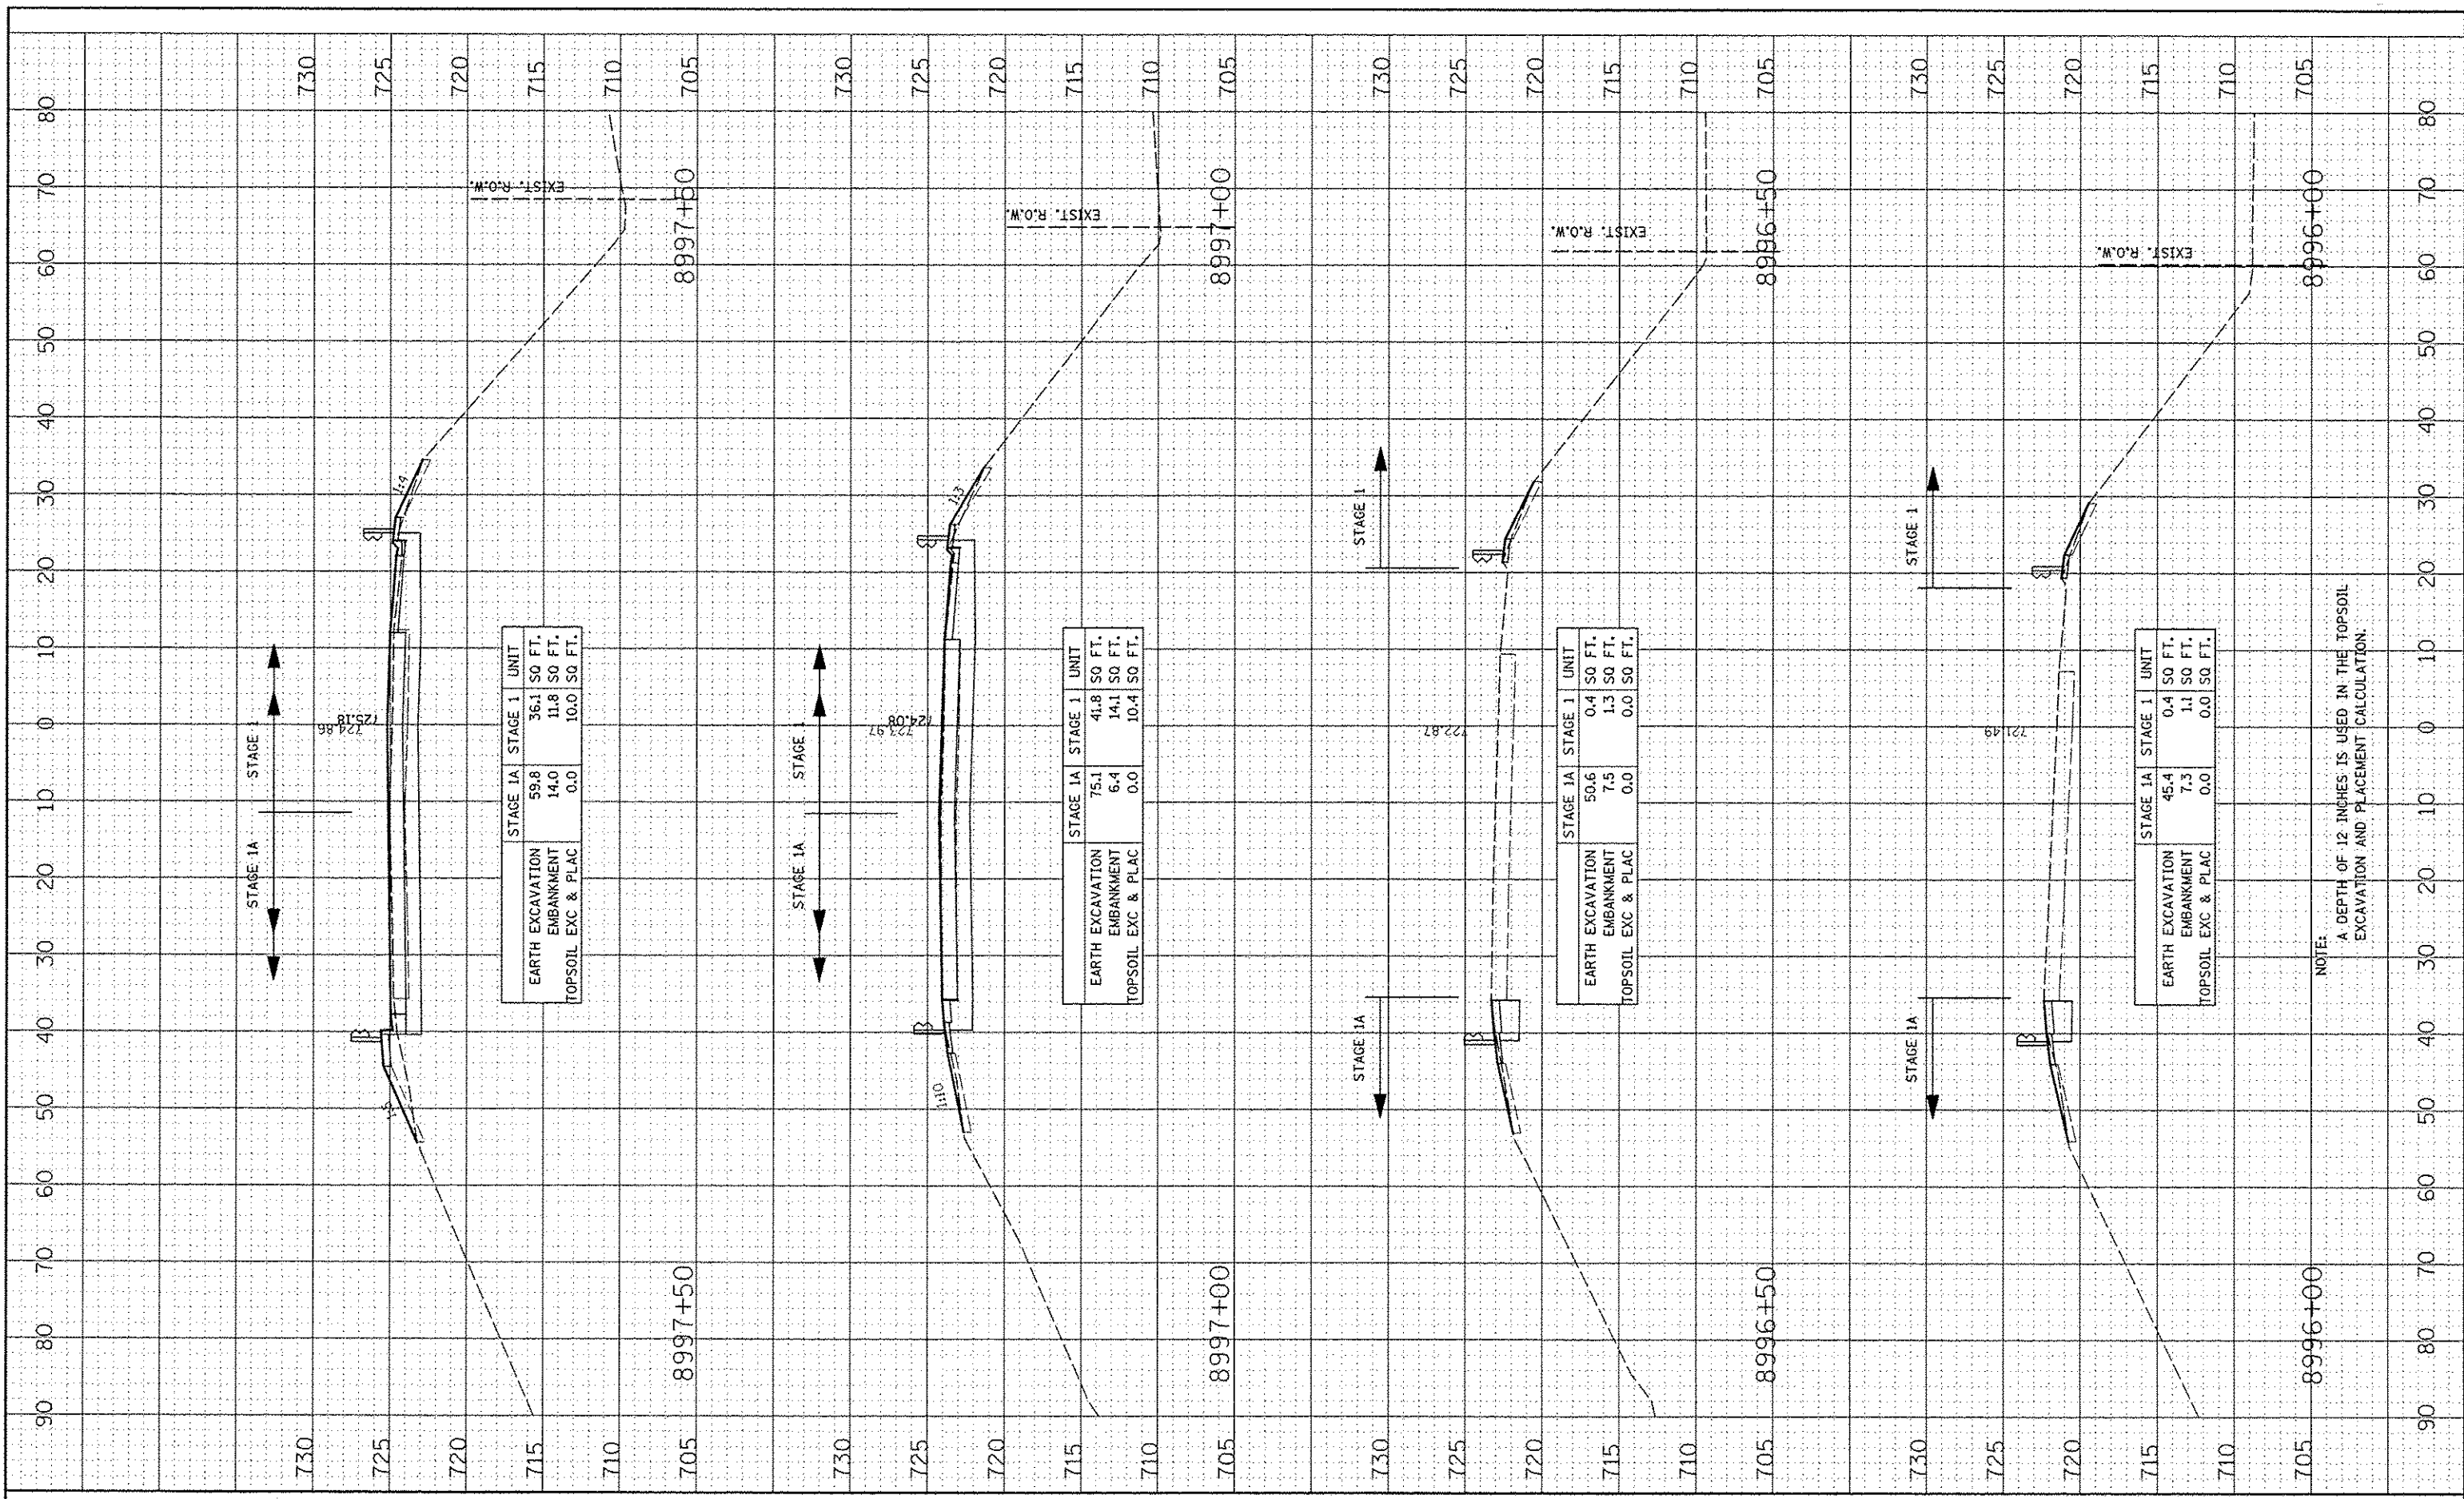

NOTE:
A DEPTH OF 12 INCHES IS USED IN THE TOPSOIL EXCAVATION AND PLACEMENT CALCULATION.