


DATE	
BY	
REVISIONS	
DATE	
BY	
REVISIONS	
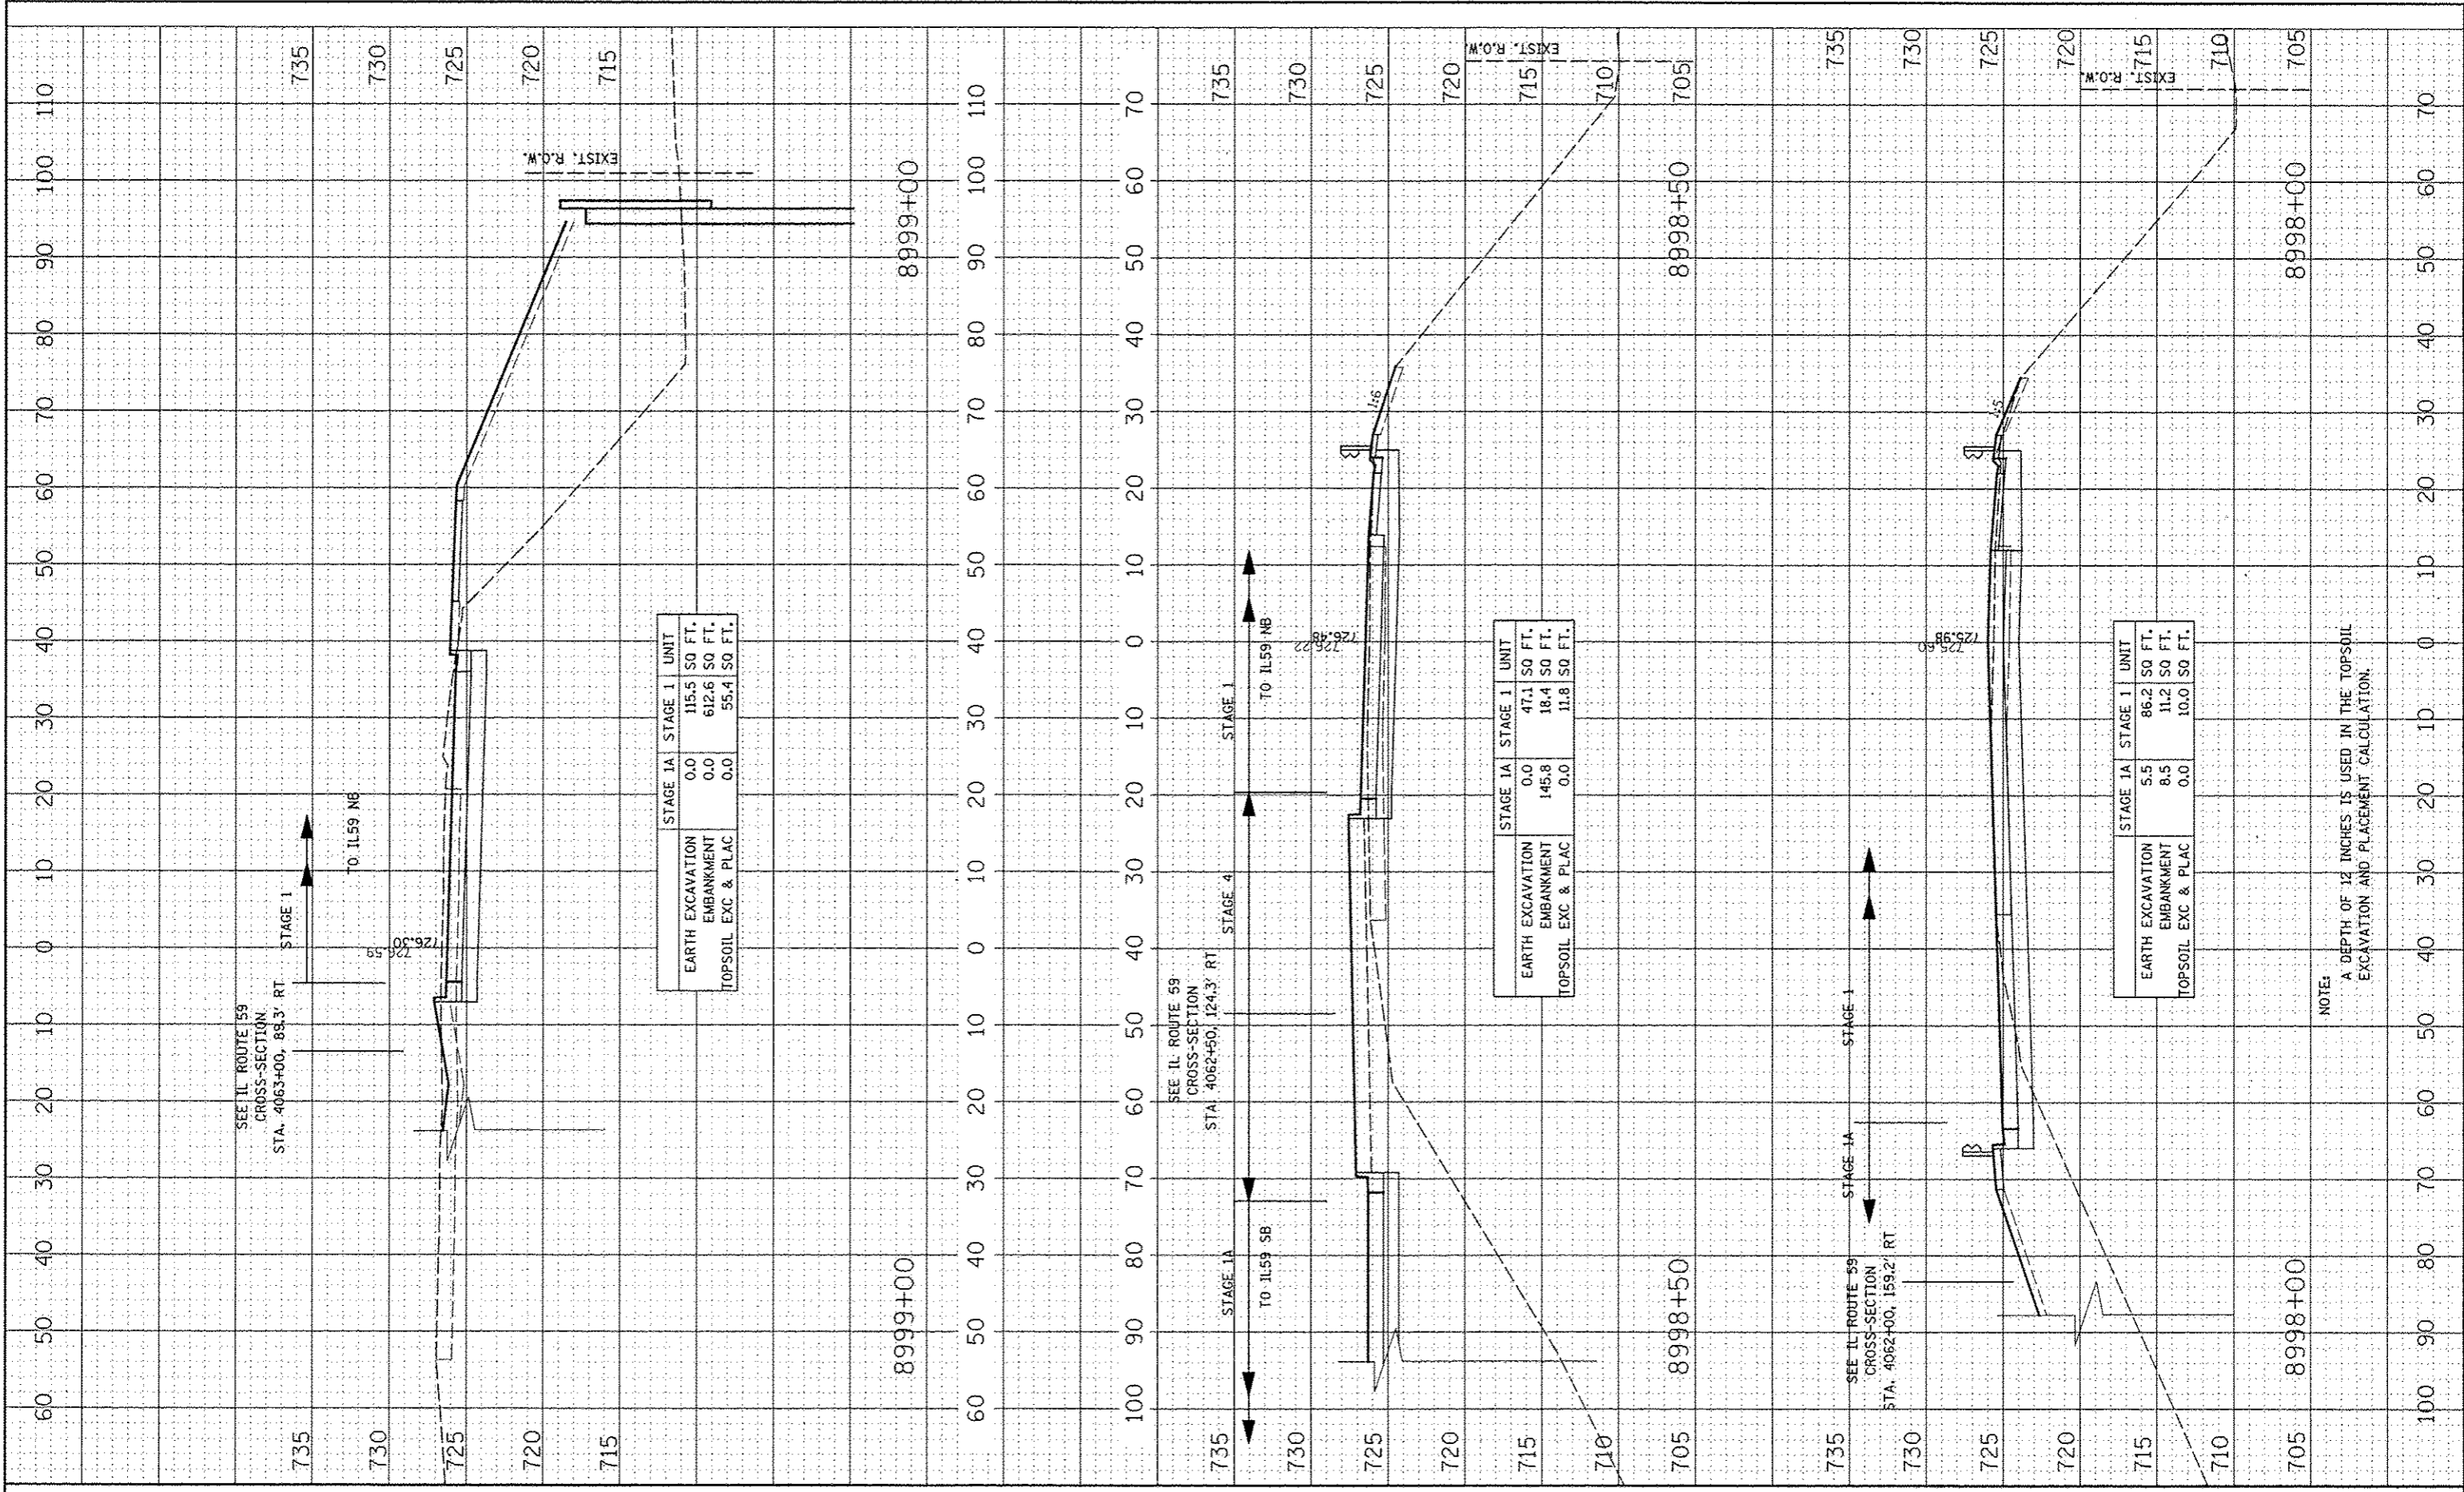

NOTE:  
A DEPTH OF 12 INCHES IS USED IN THE TOPSOIL EXCAVATION AND PLACEMENT CALCULATION.