



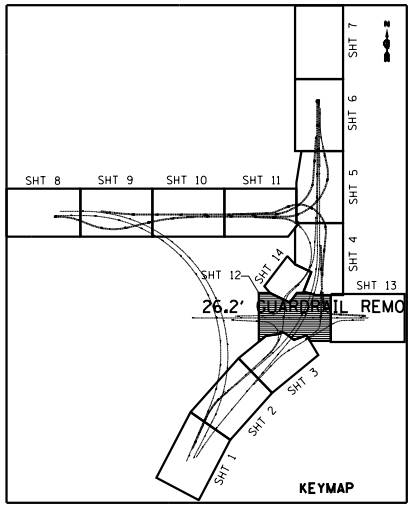
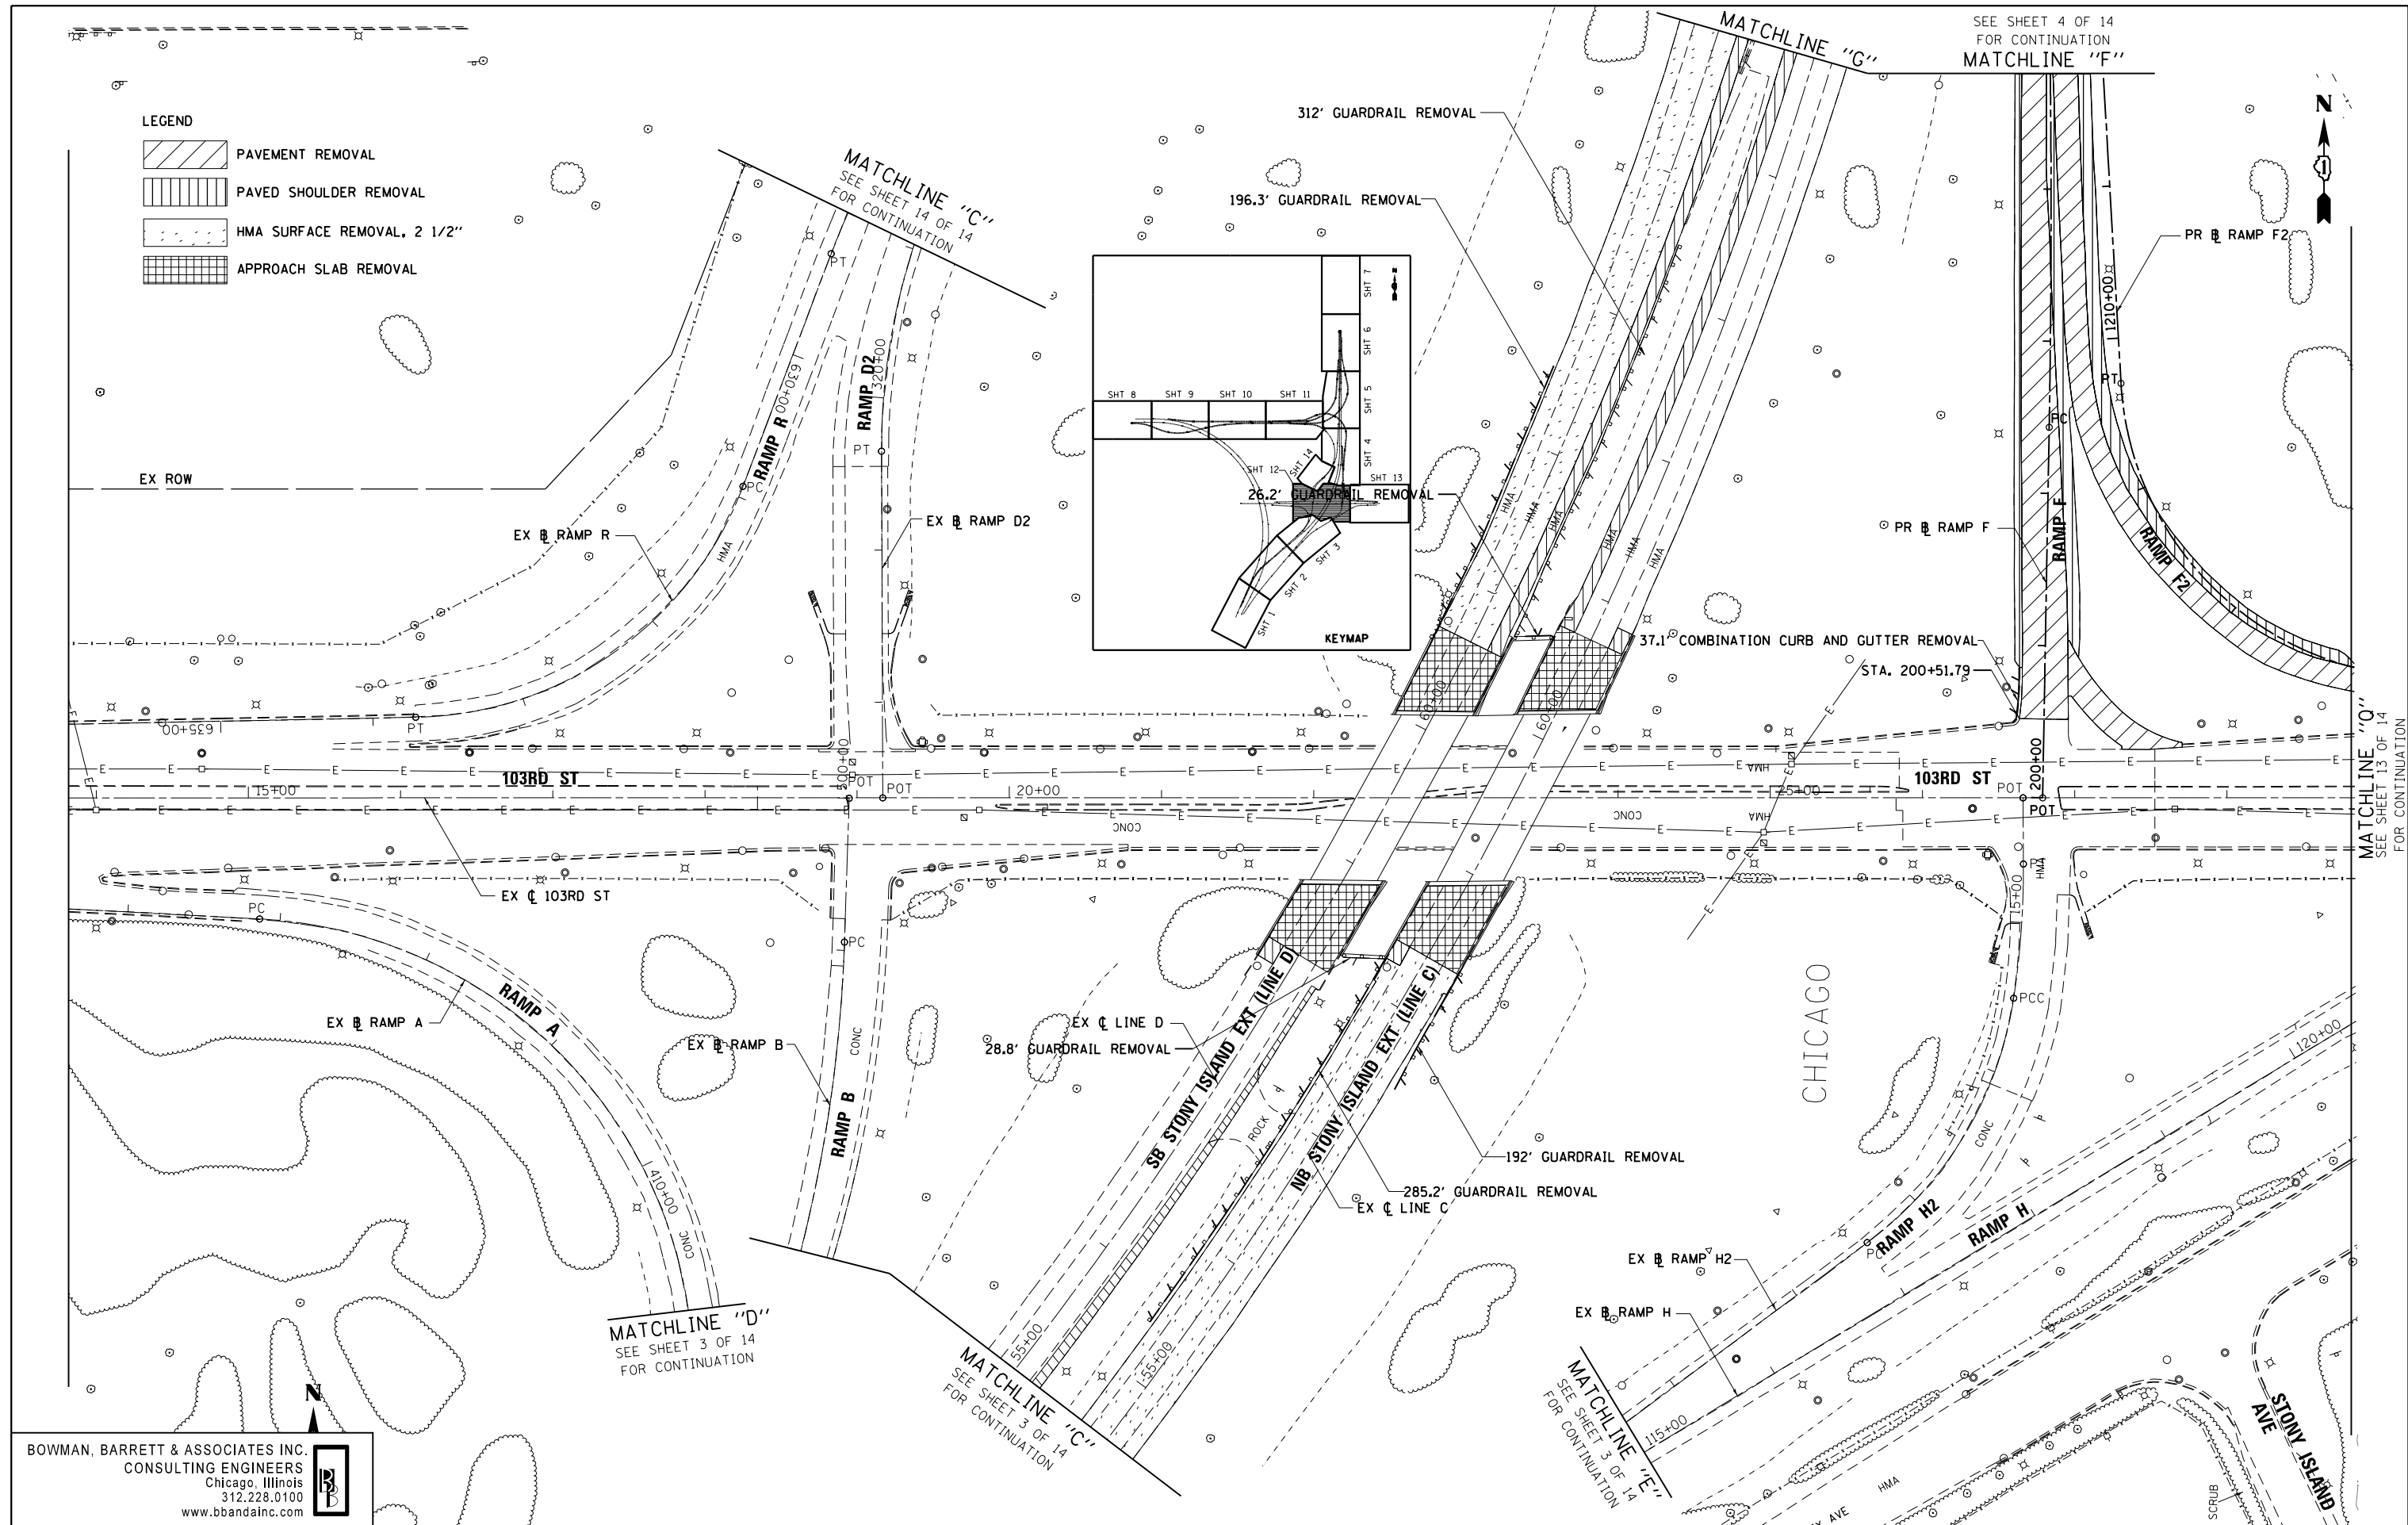


SEE SHEET 4 OF 14
FOR CONTINUATION
MATCHLINE "F"

- LEGEND**
-  PAVEMENT REMOVAL
 -  PAVED SHOULDER REMOVAL
 -  HMA SURFACE REMOVAL, 2 1/2"
 -  APPROACH SLAB REMOVAL



MATCHLINE "Q"
SEE SHEET 15 OF 14
FOR CONTINUATION

MATCHLINE "D"
SEE SHEET 3 OF 14
FOR CONTINUATION

MATCHLINE "C"
SEE SHEET 3 OF 14
FOR CONTINUATION

MATCHLINE "E"
SEE SHEET 3 OF 14
FOR CONTINUATION

BOWMAN, BARRETT & ASSOCIATES INC.
CONSULTING ENGINEERS
Chicago, Illinois
312.228.0100
www.bbandainc.com

FILE NAME =	USER NAME = default	DESIGNED -	REVISED -
#FILE#		DRAWN -	REVISED -
	PLOT SCALE = #SCALE#	CHECKED -	REVISED -
	PLOT DATE = 3/29/2013	DATE - 03/29/2013	REVISED -

**STATE OF ILLINOIS
DEPARTMENT OF TRANSPORTATION**

**REMOVAL PLAN
103RD STREET**

SCALE: 1"=50' SHEET NO. 12 OF 14 SHEETS STA. TO STA.

F.A.I. RTE.	SECTION	COUNTY	TOTAL SHEETS	SHEET NO.
94	2012-059-BR	COOK	631	55
CONTRACT NO. 60J12				
ILLINOIS FED. AID PROJECT				

S:\1072-05-CADD\01680112_Sheets\01680112-sh1-em-12.dgn