


ORIGINAL SURVEY	SURVEYED _____	BY _____	DATE _____
NOTE BOOK	PLOTTED _____		
	TEMPLATE _____		
	AREAS _____		
	AREAS CHECKED _____		

FINAL SURVEY	SURVEYED _____	BY _____	DATE _____
NOTE BOOK	PLOTTED _____		
	TEMPLATE _____		
	AREAS _____		
	AREAS CHECKED _____		

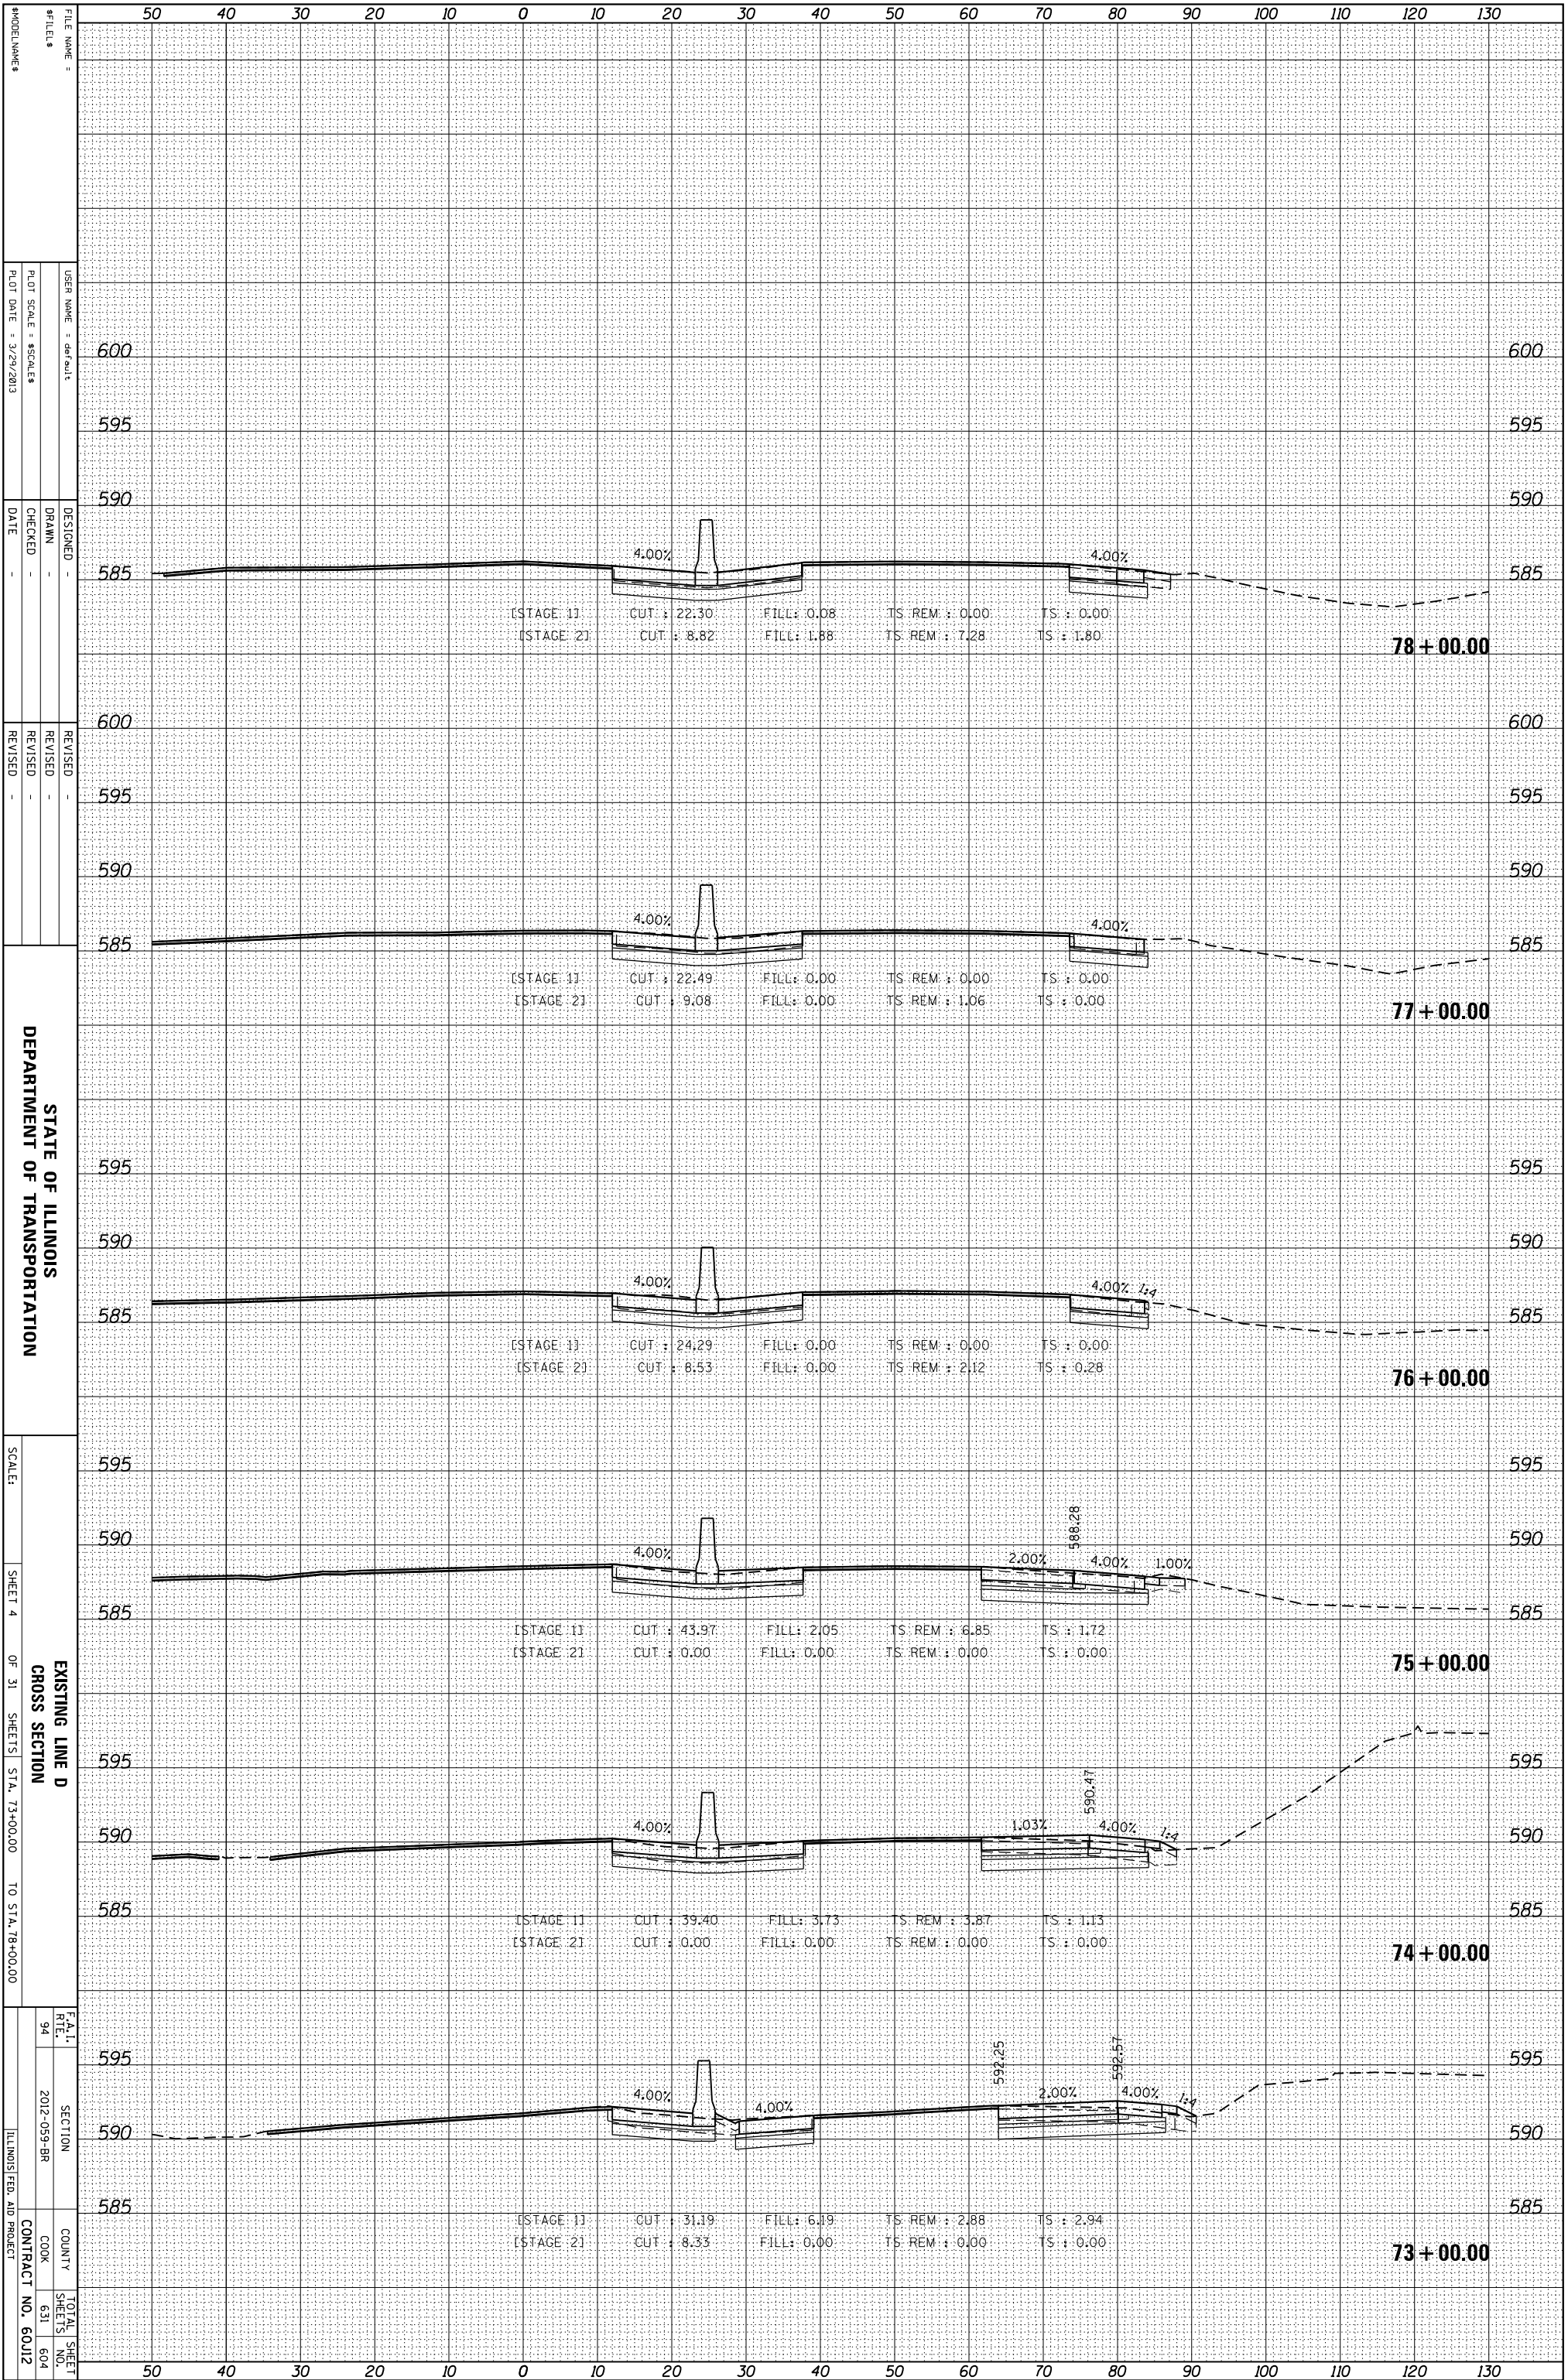

STATE OF ILLINOIS
DEPARTMENT OF TRANSPORTATION

EXISTING LINE D
CROSS SECTION
SHEET 4 OF 31 SHEETS STA. 73+00.00 TO STA. 78+00.00

F.A.I. SECTION COUNTY TOTAL SHEET NO. 94 2012-059-BR COOK 631 604 ILLINOIS FED. AID PROJECT CONTRACT NO. 60J12