


ORIGINAL SURVEY	SURVEYED _____	BY _____	DATE _____
NOTE BOOK	PLOTTED _____		
	TEMPLATE _____		
	AREAS _____		
	AREAS CHECKED _____		

FINAL SURVEY	SURVEYED _____	BY _____	DATE _____
NOTE BOOK	PLOTTED _____		
	TEMPLATE _____		
	AREAS _____		
	AREAS CHECKED _____		

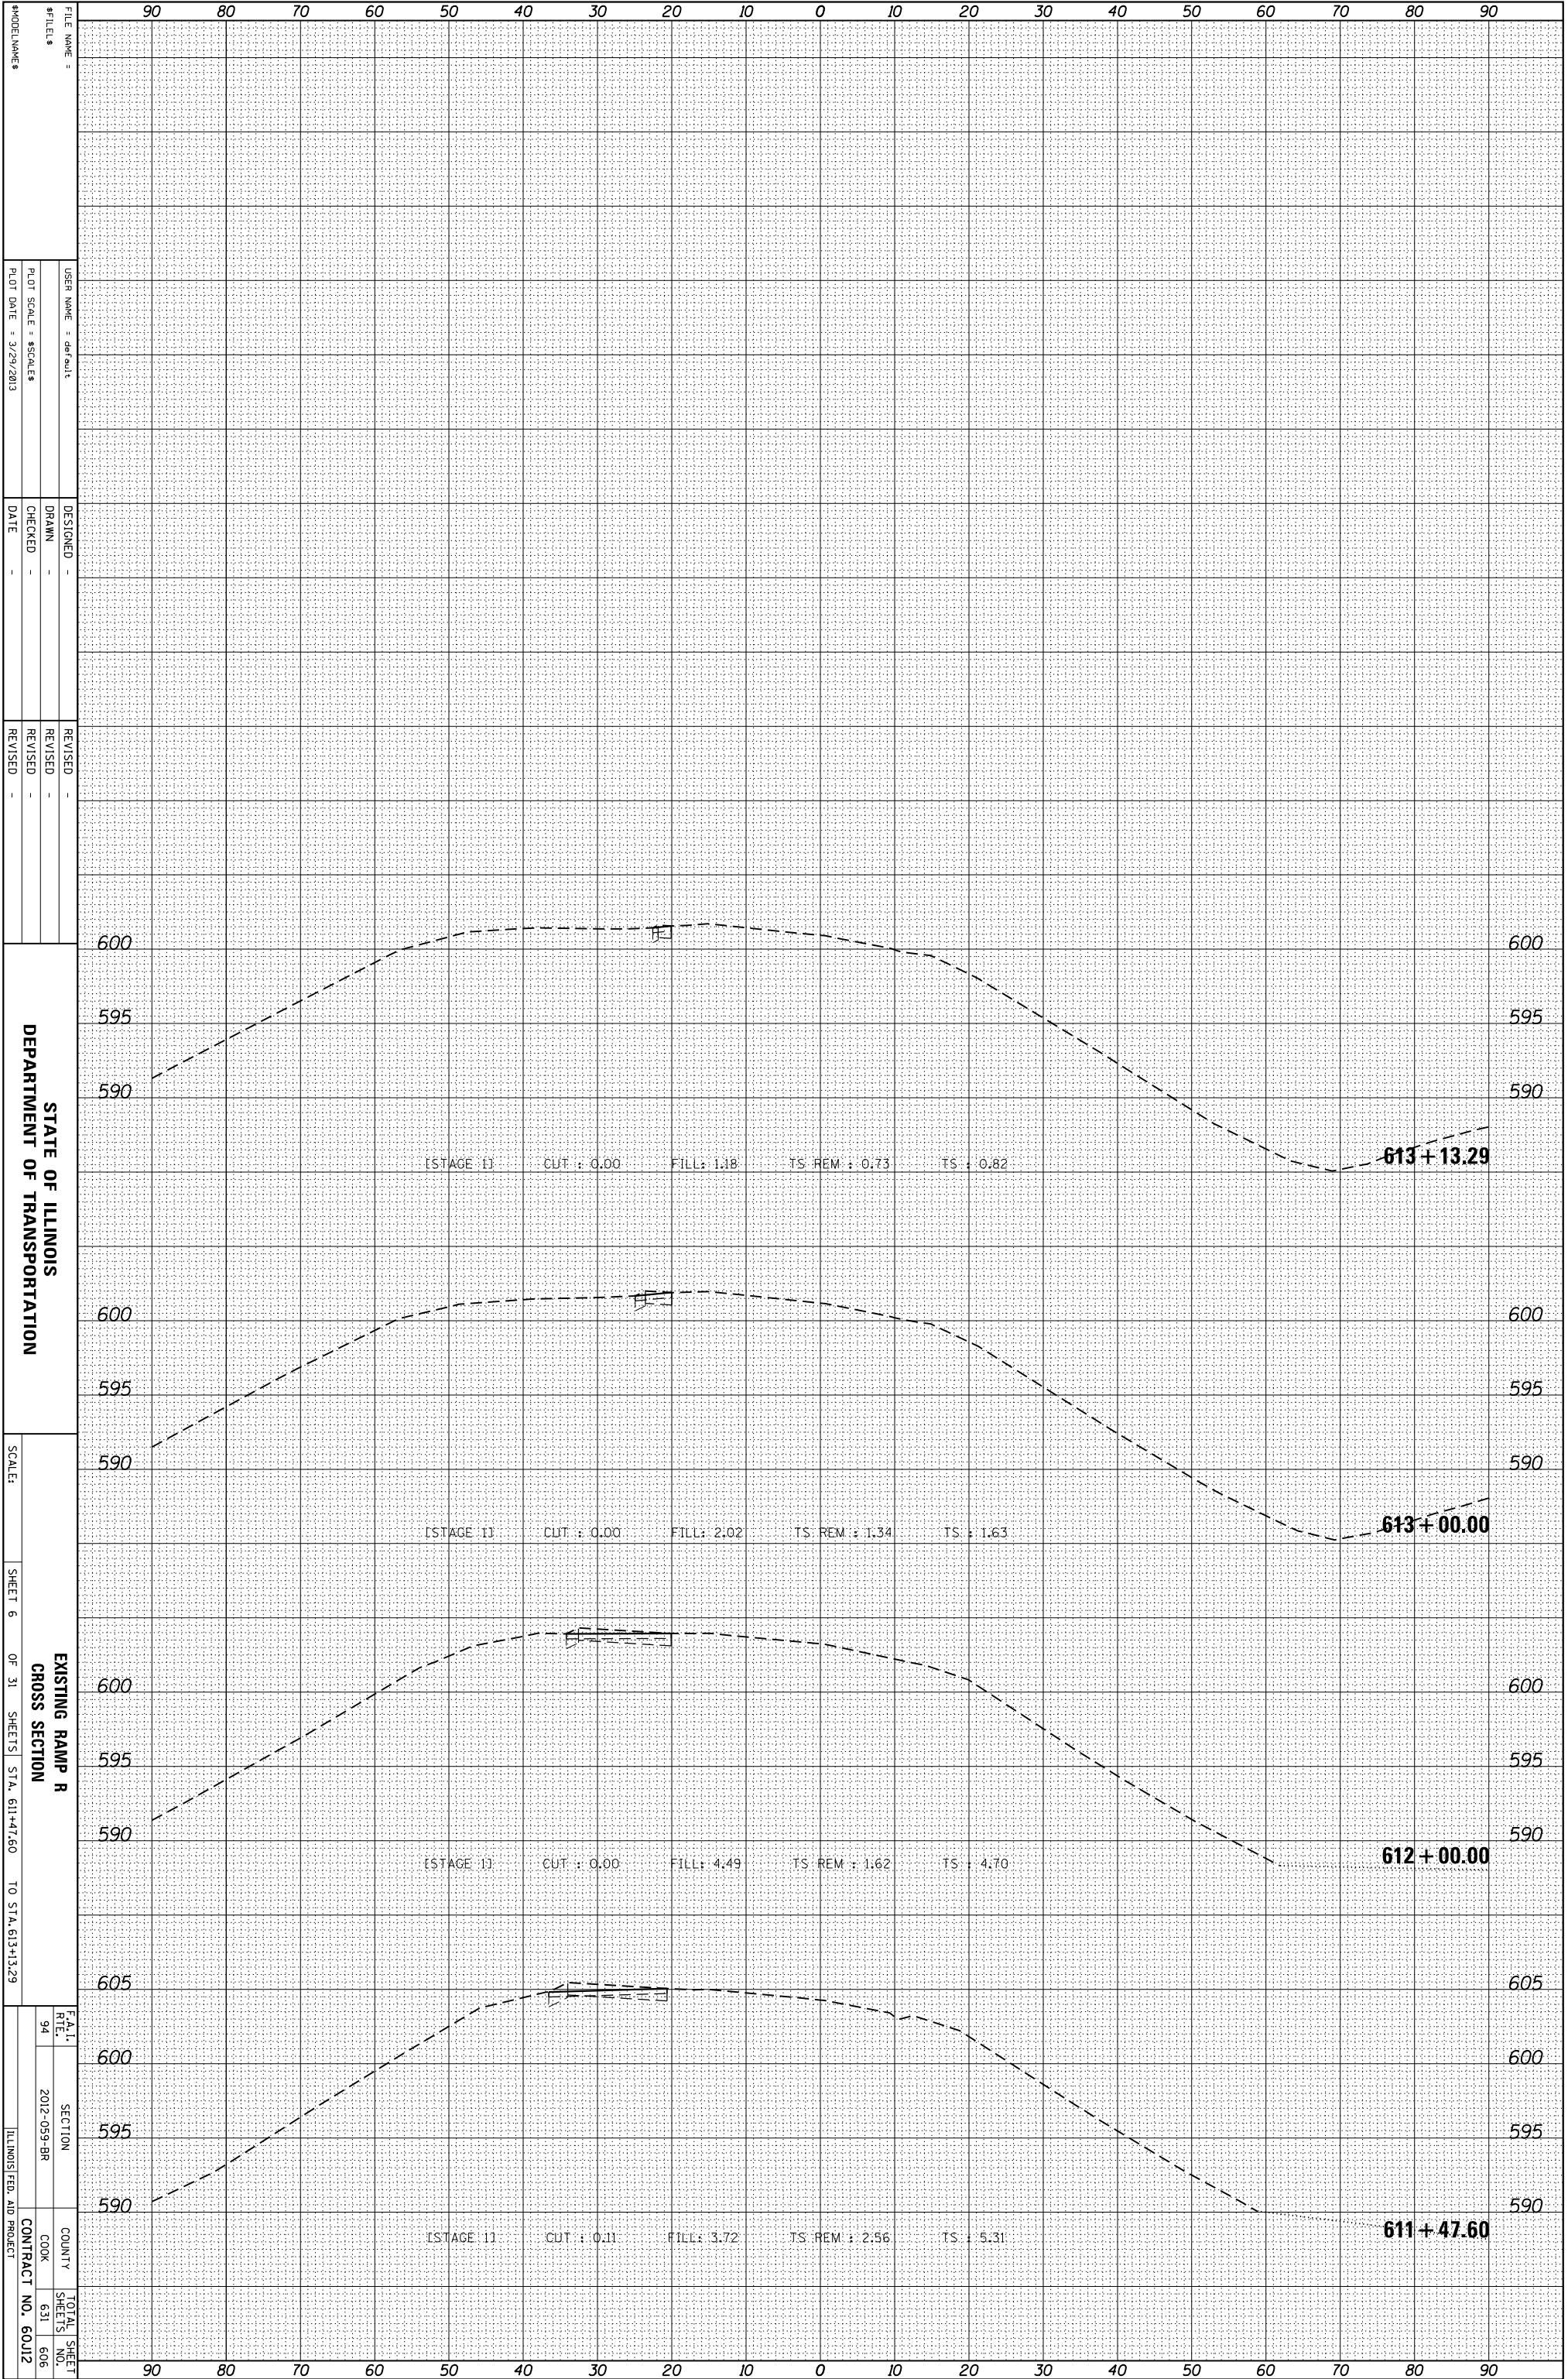

FILE NAME : _____
 USER NAME : default
 PLOT SCALE : \$SCALE\$
 PLOT DATE : 3/29/2013

DESIGNED : _____
 DRAWN : _____
 CHECKED : _____
 DATE : _____

REVISIONS:
 REVISION NO. _____
 REVISION DATE _____
 REVISION DESCRIPTION _____

STATE OF ILLINOIS
 DEPARTMENT OF TRANSPORTATION
 SCALE: _____
 SHEET 6 OF 31 SHEETS STA. 611+47.60 TO STA. 613+13.29
 EXISTING RAMP R
 CROSS SECTION
 COUNTY COOK
 CONTRACT NO. 60J12
 TOTAL SHEET NO. 606