


ORIGINAL SURVEY	SURVEYED _____	BY _____	DATE _____
NOTE BOOK	PLOTTED _____		
	TEMPLATE _____		
	AREAS _____		
	CHECKED _____		

FINAL SURVEY	SURVEYED _____	BY _____	DATE _____
NOTE BOOK	PLOTTED _____		
	TEMPLATE _____		
	AREAS _____		
	CHECKED _____		

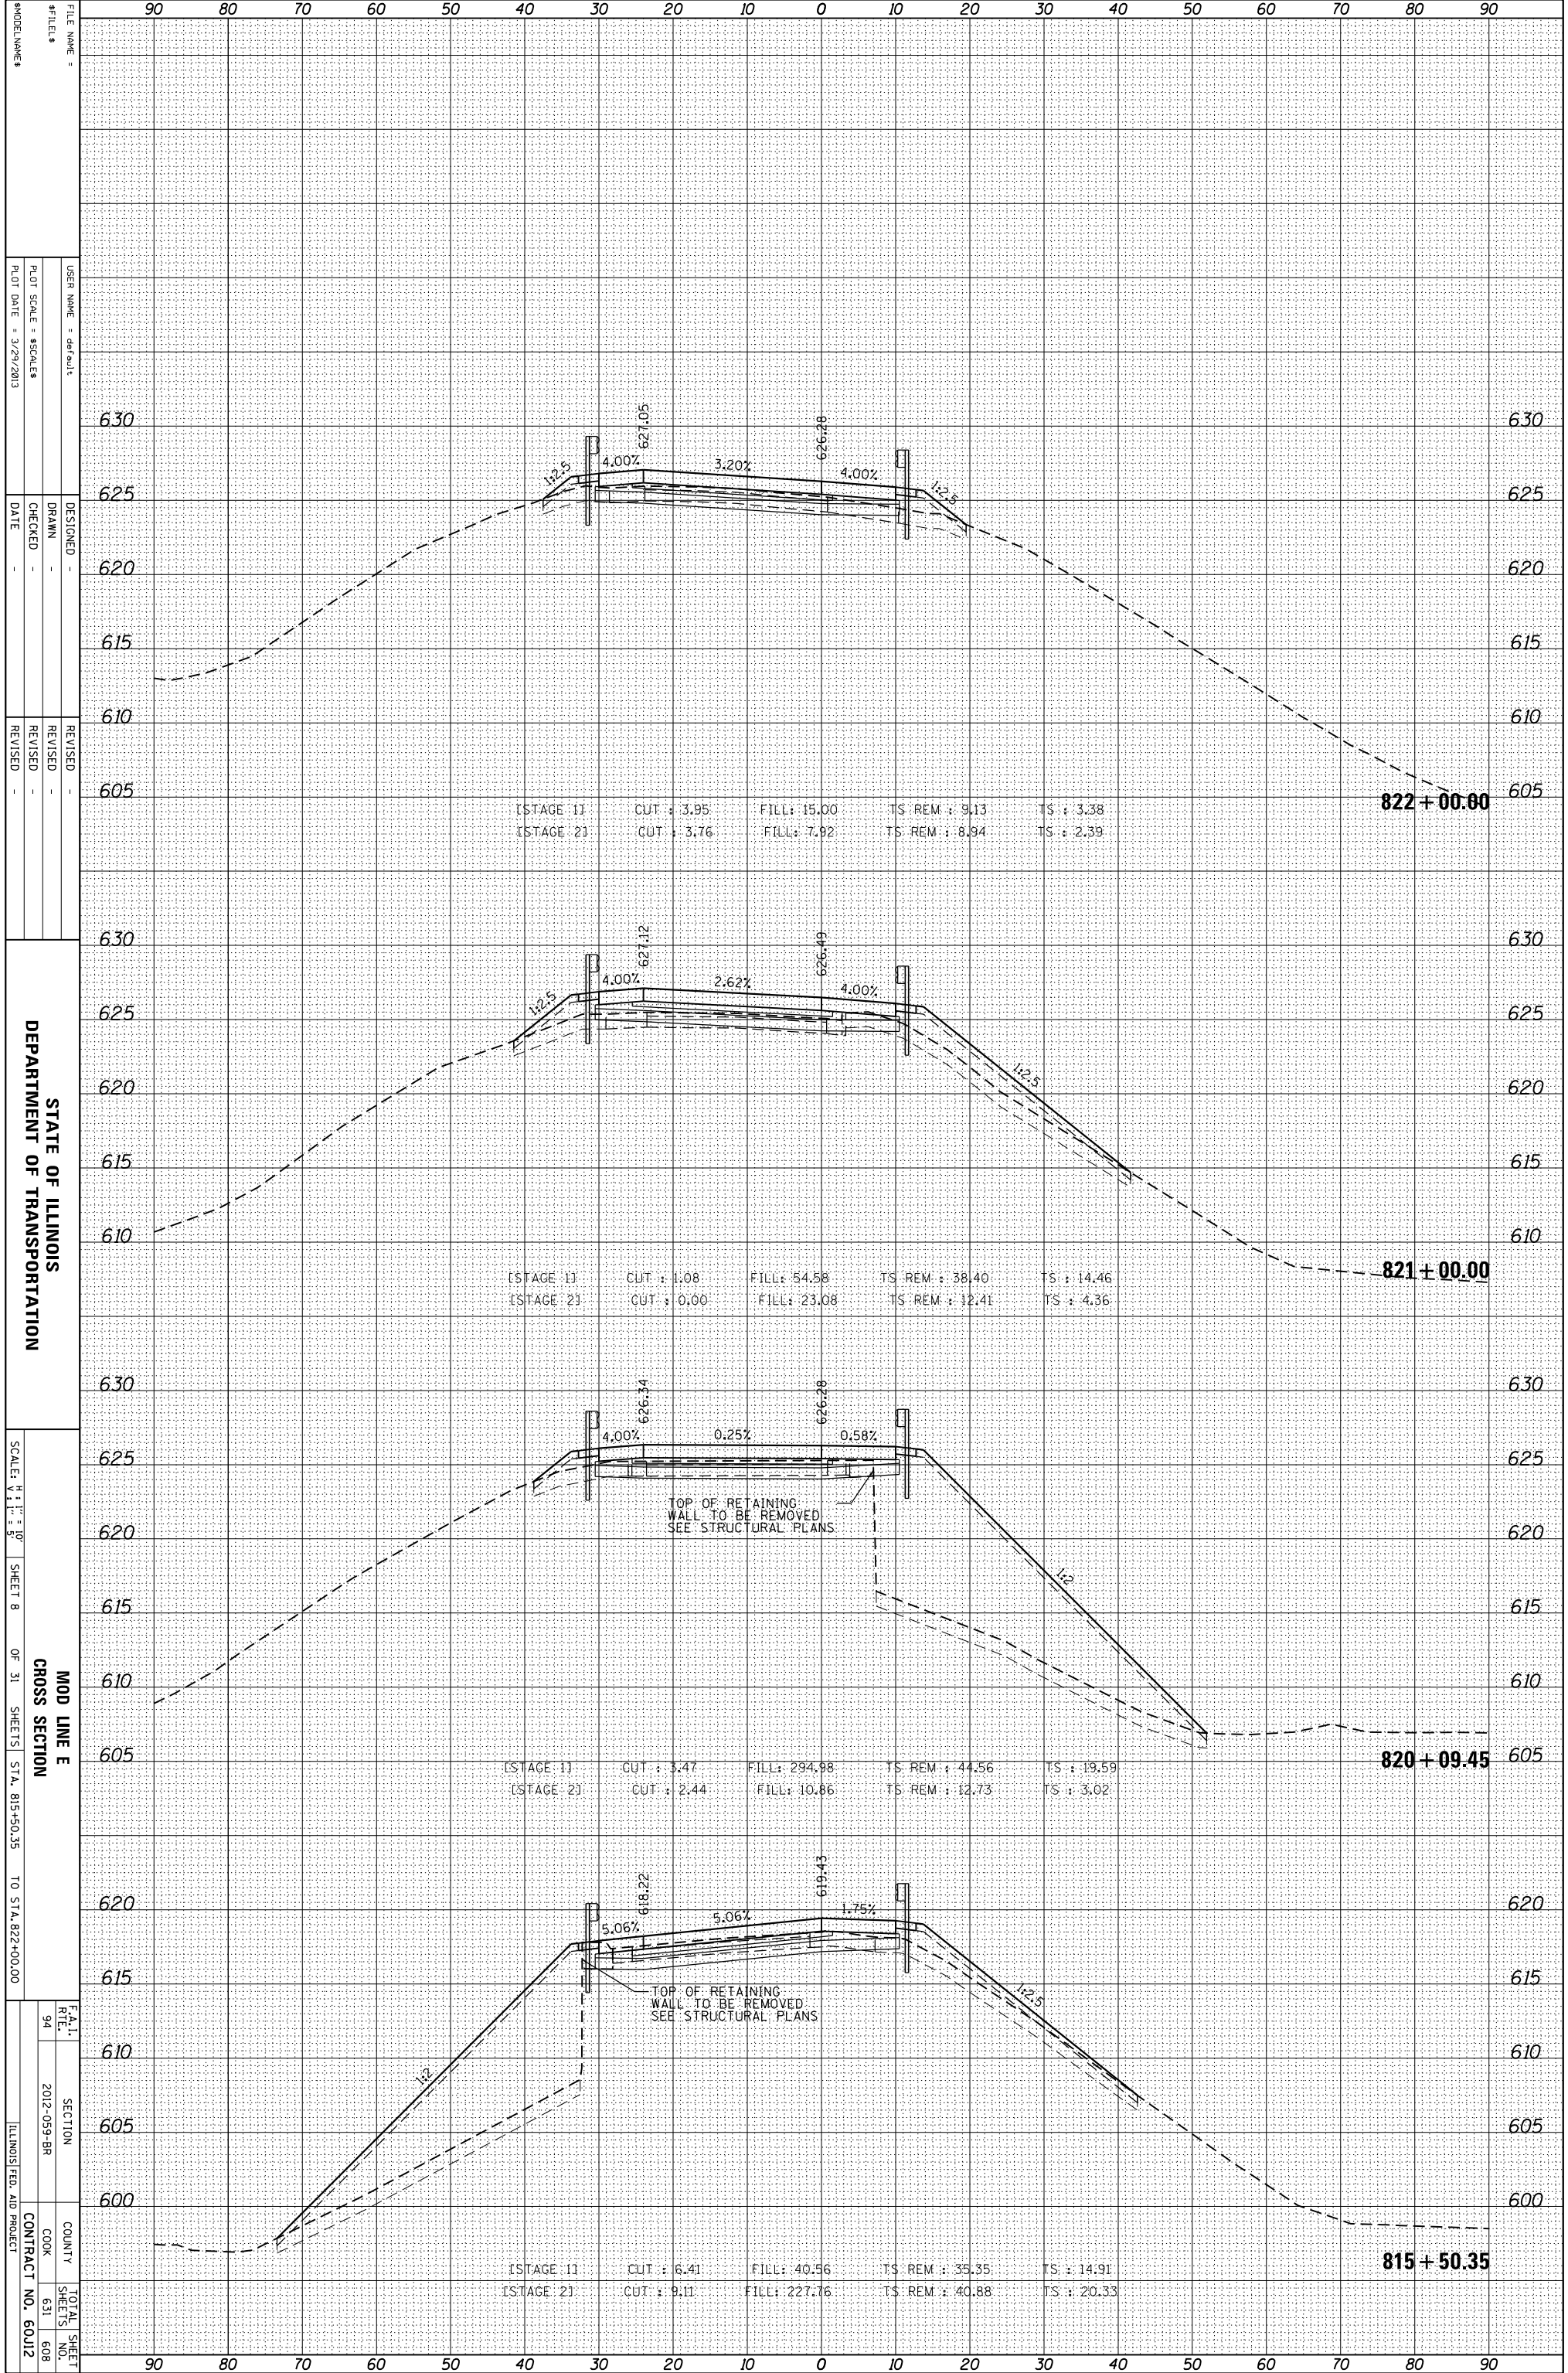

FILE NAME: _____
 USER NAME: default
 PLOT SCALE: \$SCALE\$
 PLOT DATE: 3/29/2013
 DESIGNED: _____
 DRAWN: _____
 CHECKED: _____
 DATE: _____
 REVISED: _____
 REVISED: _____
 REVISED: _____
 REVISED: _____
 SCALE: 1" = 10'
 SHEET 8 OF 31 SHEETS STA. 815+50.35 TO STA. 822+00.00
 MOD LINE E
 CROSS SECTION
 COUNTY: COOK
 CONTRACT NO.: 60J12
 TOTAL SHEET NO. 631 OF 608
 ILLINOIS FED. AID PROJECT