


ORIGINAL SURVEY	SURVEYED _____	BY _____	DATE _____
NOTE BOOK	PLOTTED _____		
	TEMPLATE _____		
	AREAS _____		
	AREAS CHECKED _____		

FINAL SURVEY	SURVEYED _____	BY _____	DATE _____
NOTE BOOK	PLOTTED _____		
	TEMPLATE _____		
	AREAS _____		
	AREAS CHECKED _____		

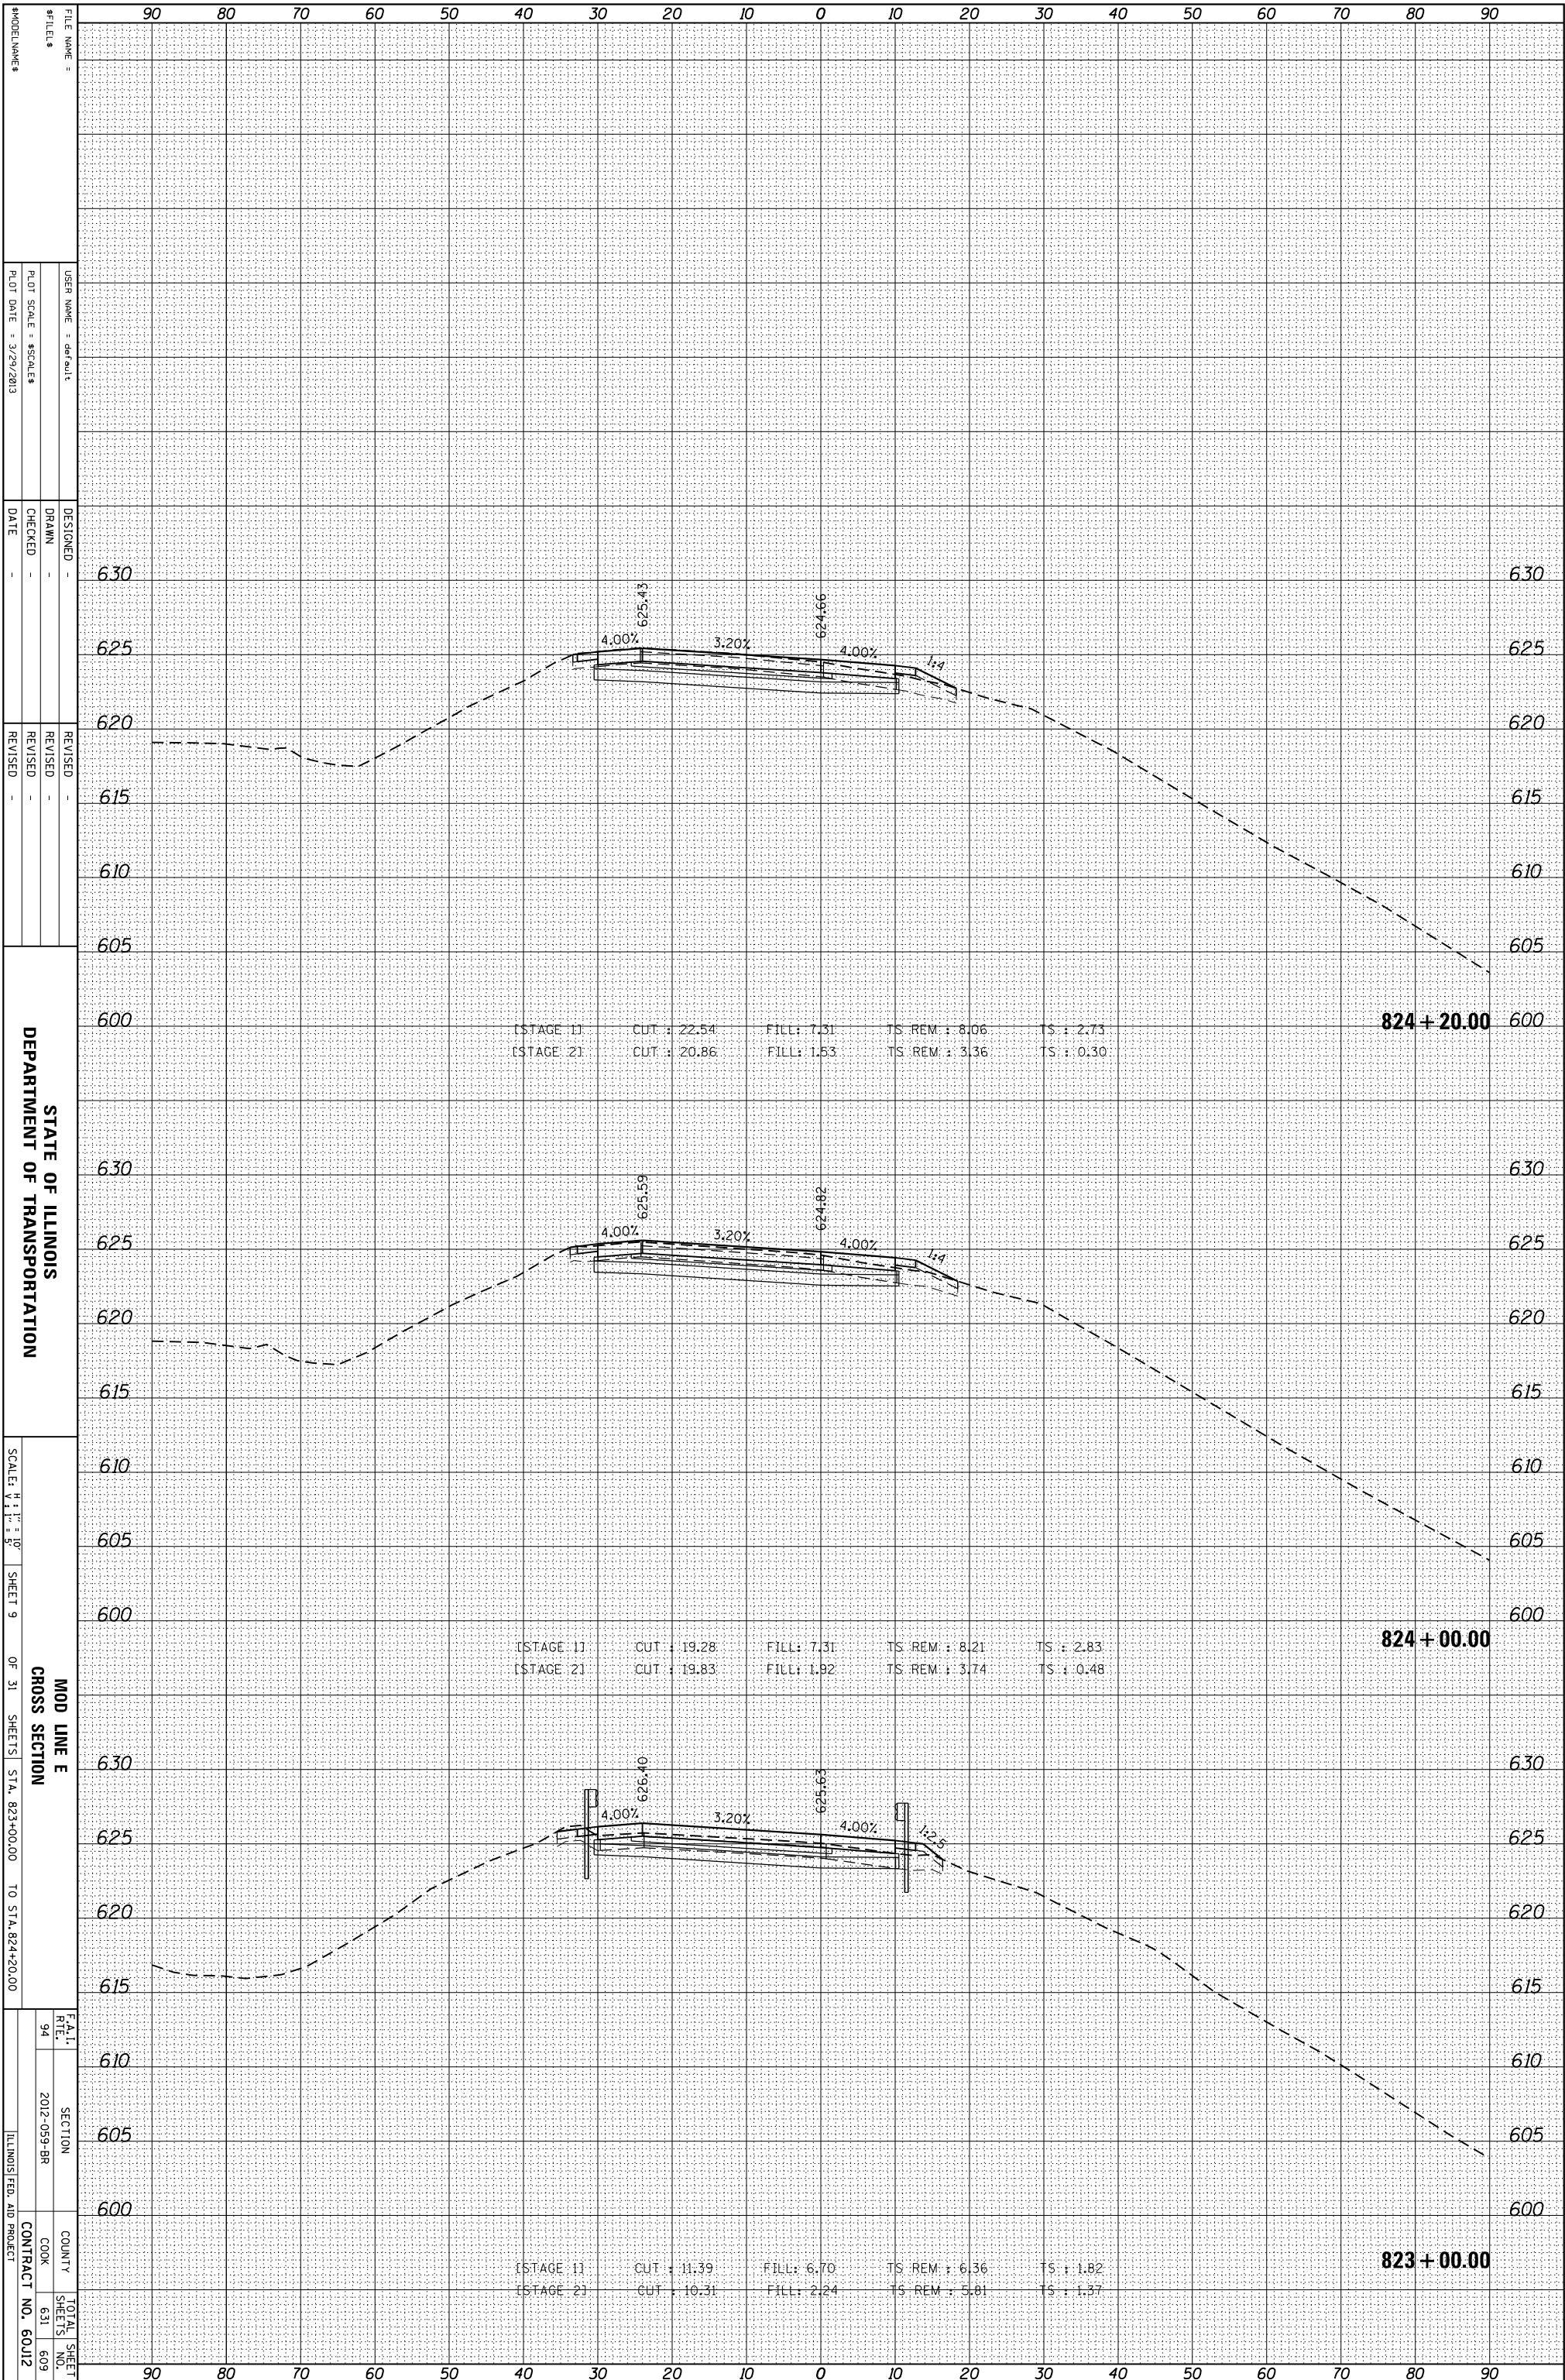

STATE OF ILLINOIS  
DEPARTMENT OF TRANSPORTATION

MOD LINE E  
CROSS SECTION  
SHEET 9 OF 31 SHEETS STA. 823+00.00 TO STA. 824+20.00

FEA.I. RTE. 94	SECTION 2012-059-BR	COUNTY COOK	TOTAL SHEET SHEETS NO. 631
		CONTRACT NO. 60J12	