


ORIGINAL SURVEY	SURVEYED _____	BY _____	DATE _____
NOTE BOOK	PLOTTED _____		
	TEMPLATE _____		
	AREAS _____		
	CHECKED _____		
NO. _____			

FINAL SURVEY	SURVEYED _____	BY _____	DATE _____
NOTE BOOK	PLOTTED _____		
	TEMPLATE _____		
	AREAS _____		
	CHECKED _____		
NO. _____			

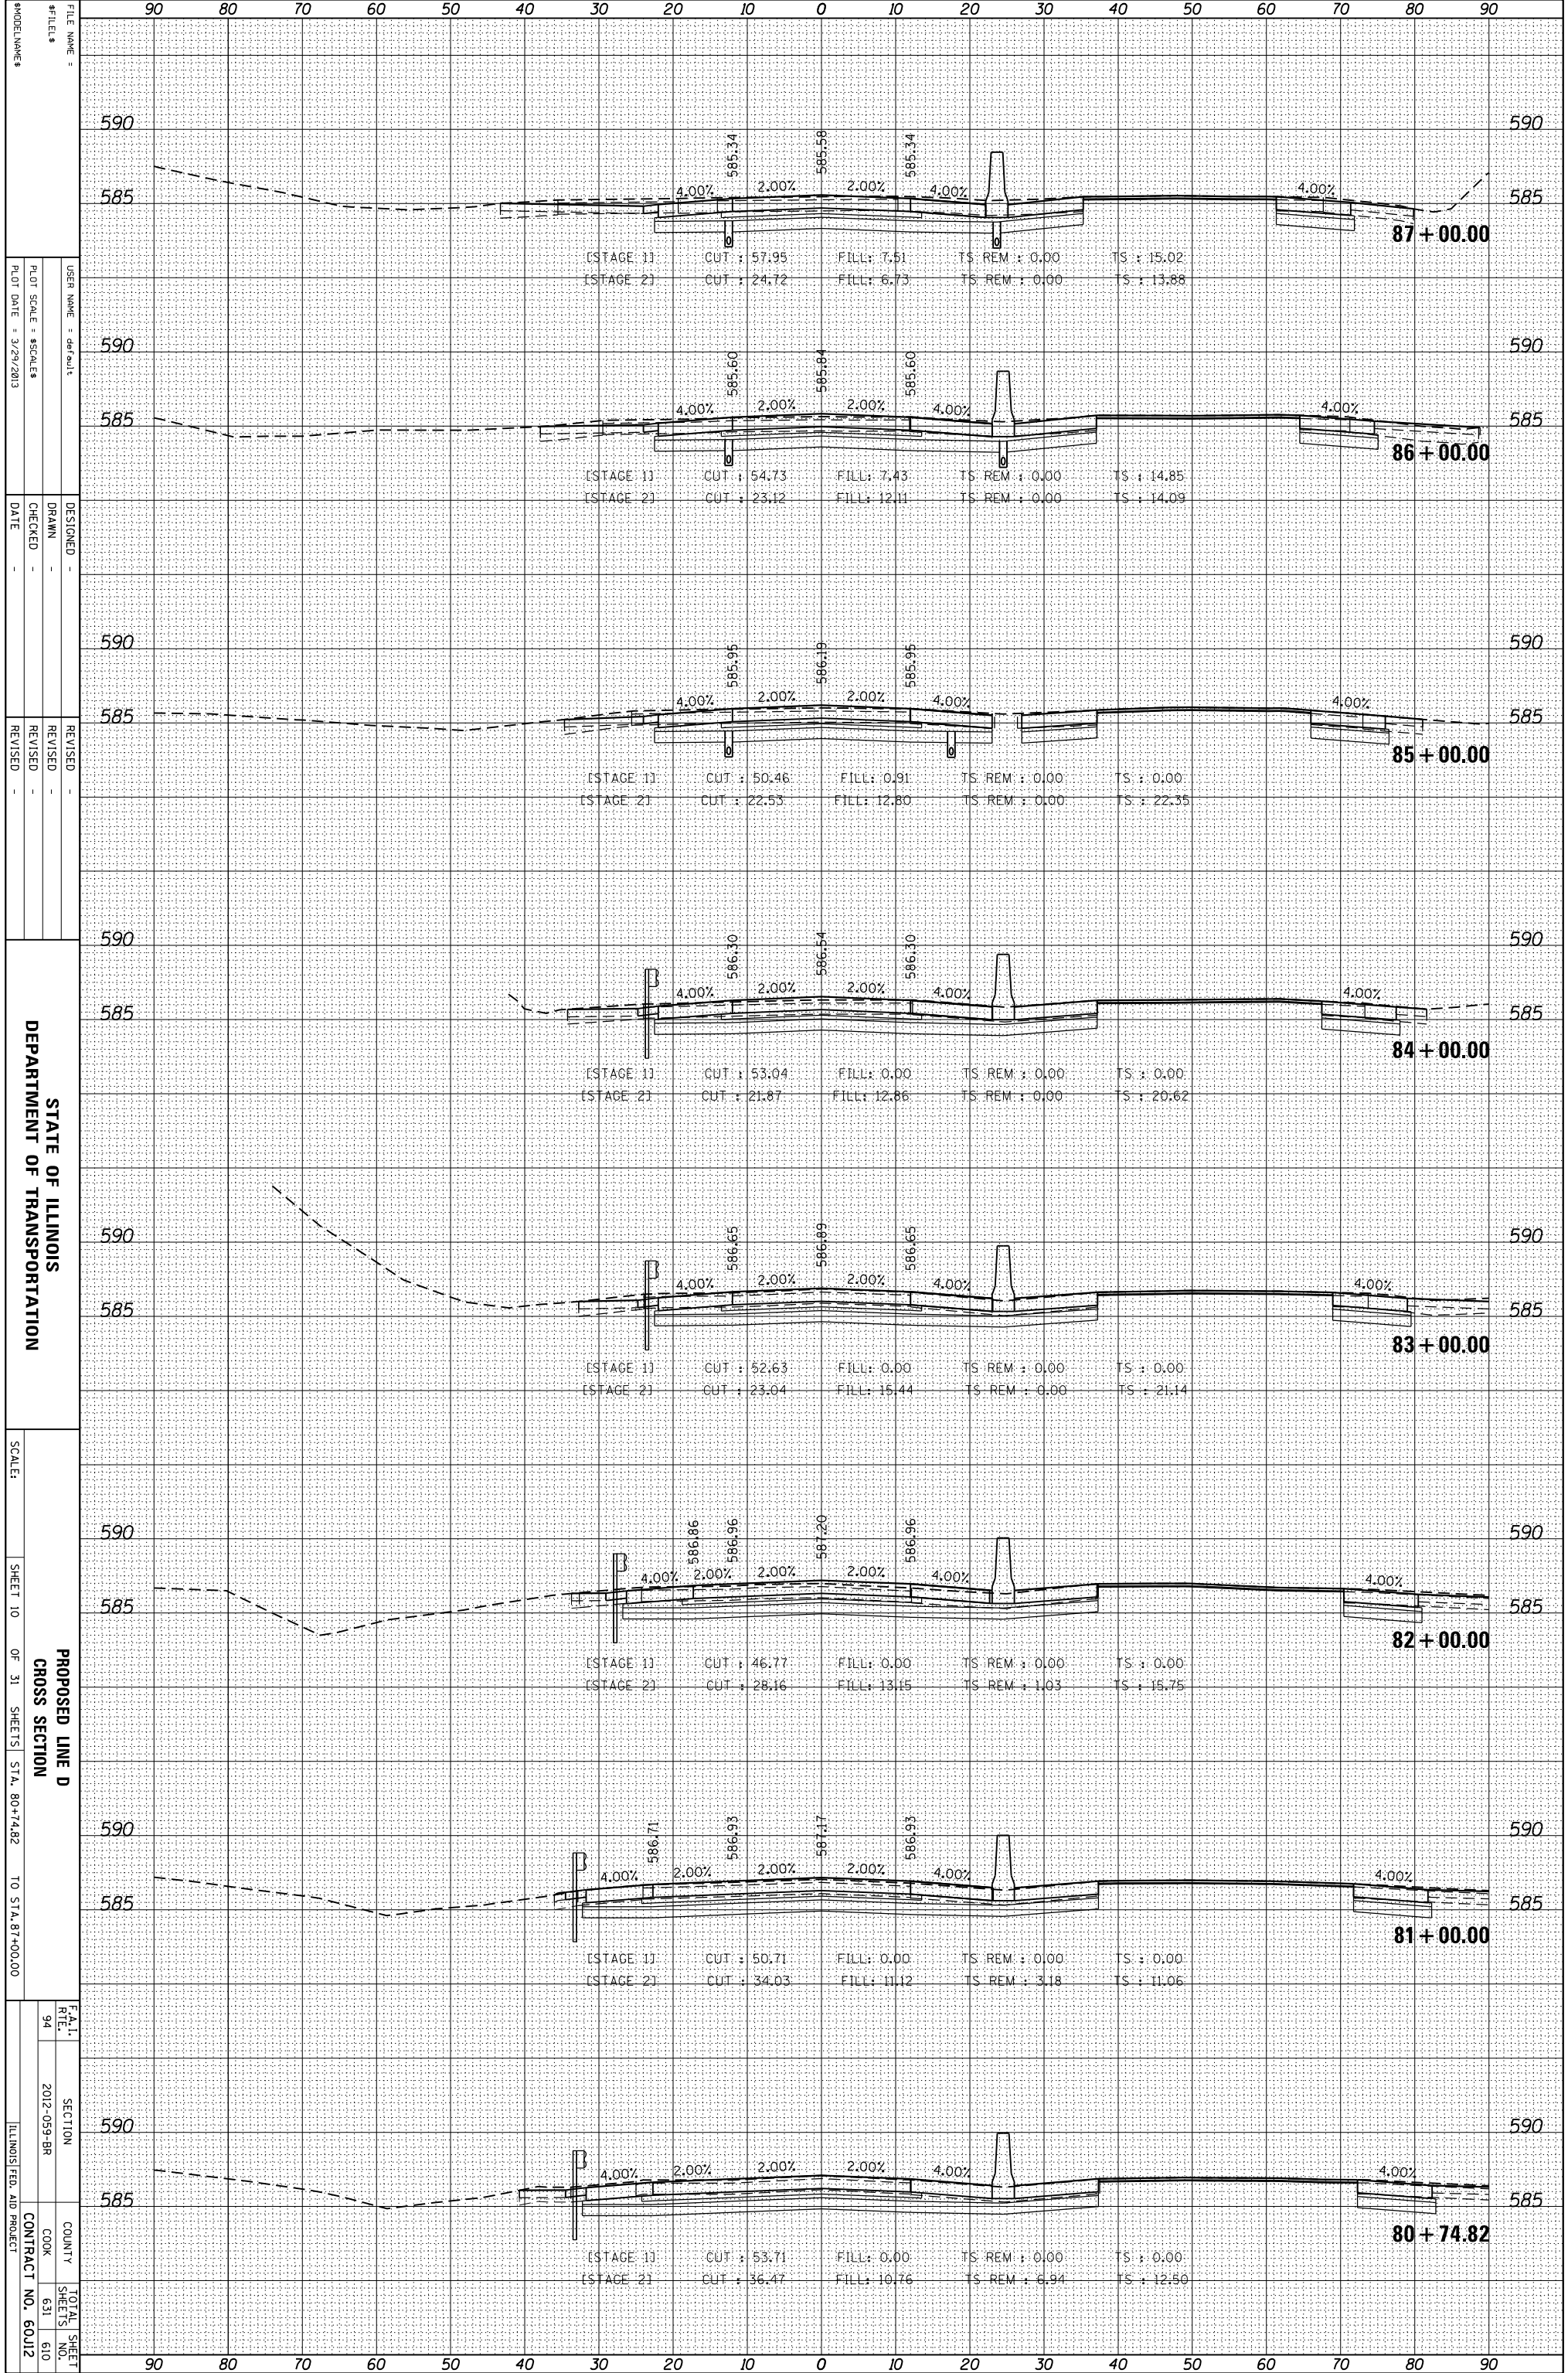

FILE NAME: \_\_\_\_\_  
 #FILES: \_\_\_\_\_  
 USER NAME: default  
 DESIGNER: \_\_\_\_\_  
 DRAWN: \_\_\_\_\_  
 CHECKED: \_\_\_\_\_  
 DATE: \_\_\_\_\_  
 REVISED: \_\_\_\_\_  
 REVISED: \_\_\_\_\_  
 REVISED: \_\_\_\_\_  
 SCALE: \_\_\_\_\_  
 SHEET 10 OF 31 SHEETS STA. 80+74.82 TO STA. 87+00.00  
 DEPARTMENT OF TRANSPORTATION  
 PROPOSED LINE D  
 CROSS SECTION  
 COUNTY: COOK  
 CONTRACT NO.: 60J12  
 TOTAL SHEET NO.: 610  
 SHEET NO.: 631