


ORIGINAL SURVEY	SURVEYED	BY	DATE
NOTE BOOK	PLOTTED		
	TEMPLATE		
	AREAS		
	AREAS CHECKED		

FINAL SURVEY	SURVEYED	BY	DATE
NOTE BOOK	PLOTTED		
	TEMPLATE		
	AREAS		
	AREAS CHECKED		

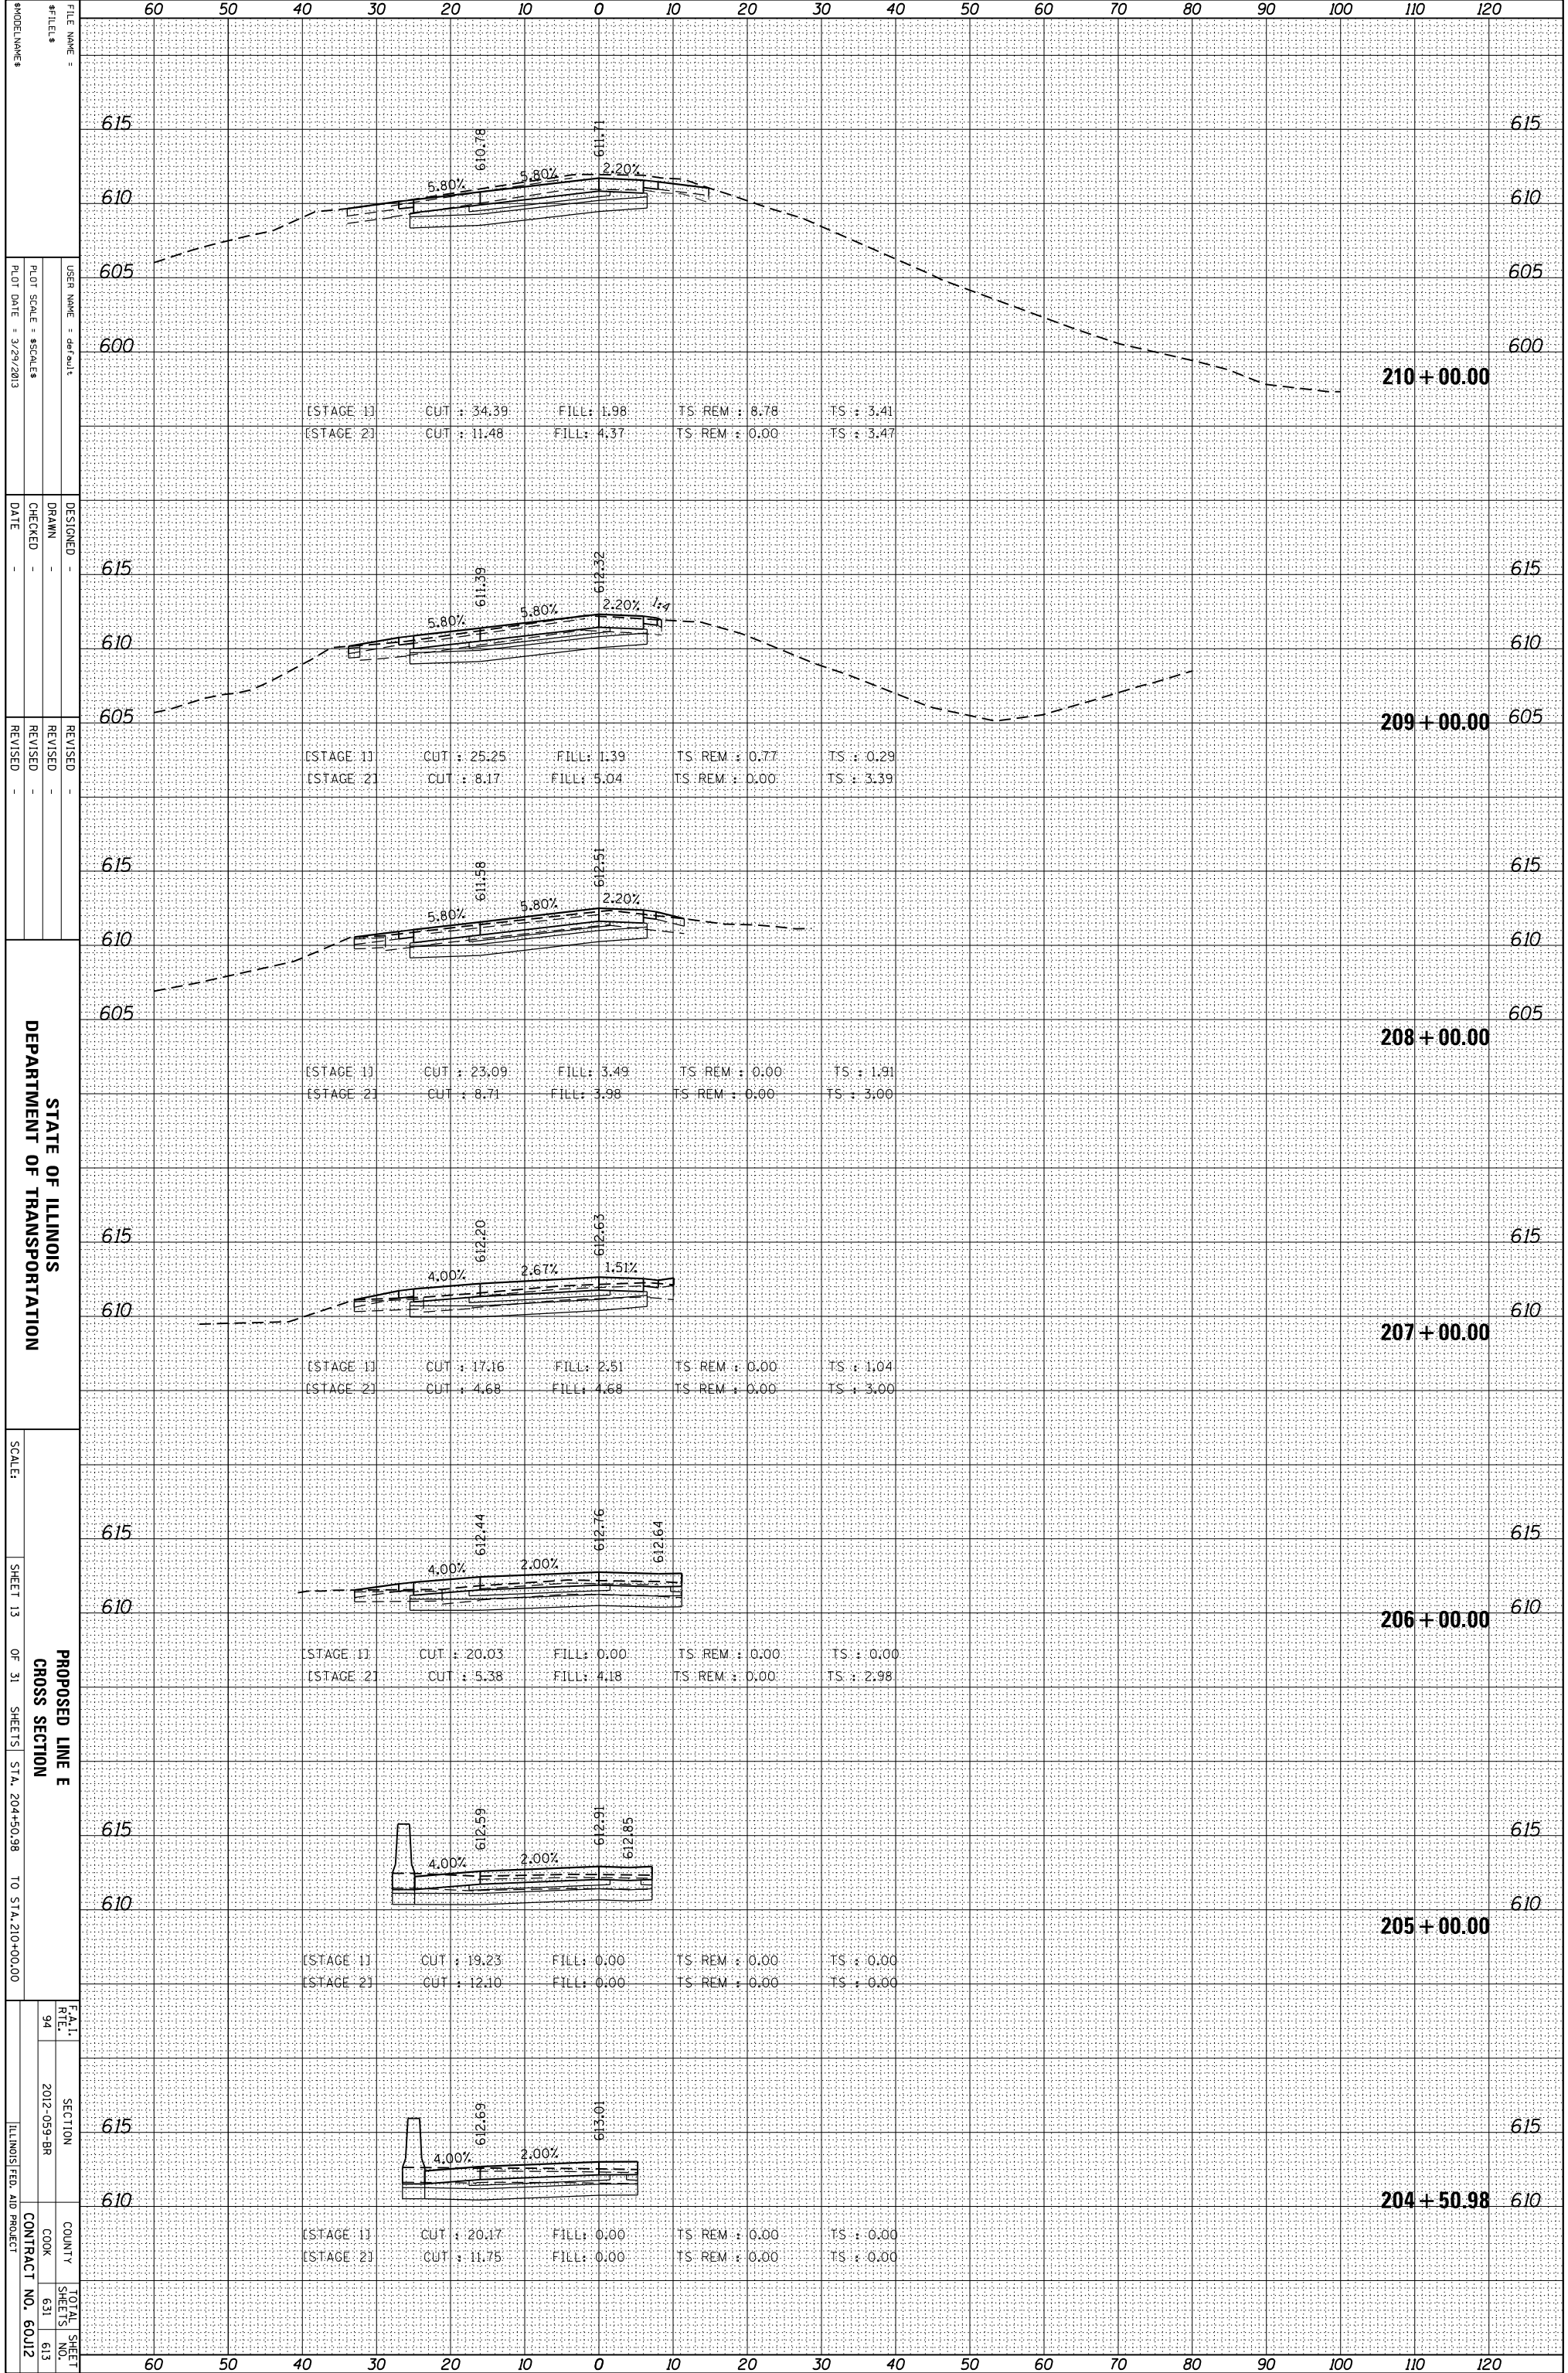

STATE OF ILLINOIS
DEPARTMENT OF TRANSPORTATION

PROPOSED LINE E
CROSS SECTION

SCALE: SHEET 13 OF 31 SHEETS STA. 204+50.98 TO STA. 210+00.00

FA.I.	SECTION	COUNTY	TOTAL SHEET
94	2012-059-BR	COOK	631
			613
		CONTRACT NO.	60J12
		ILLINOIS FED. AID PROJECT	