


ORIGINAL SURVEY	SURVEYED	BY	DATE
NOTE BOOK	PLOTTED		
	TEMPLATE		
	AREAS		
	CHECKED		

FINAL SURVEY	SURVEYED	BY	DATE
NOTE BOOK	PLOTTED		
	TEMPLATE		
	AREAS		
	CHECKED		

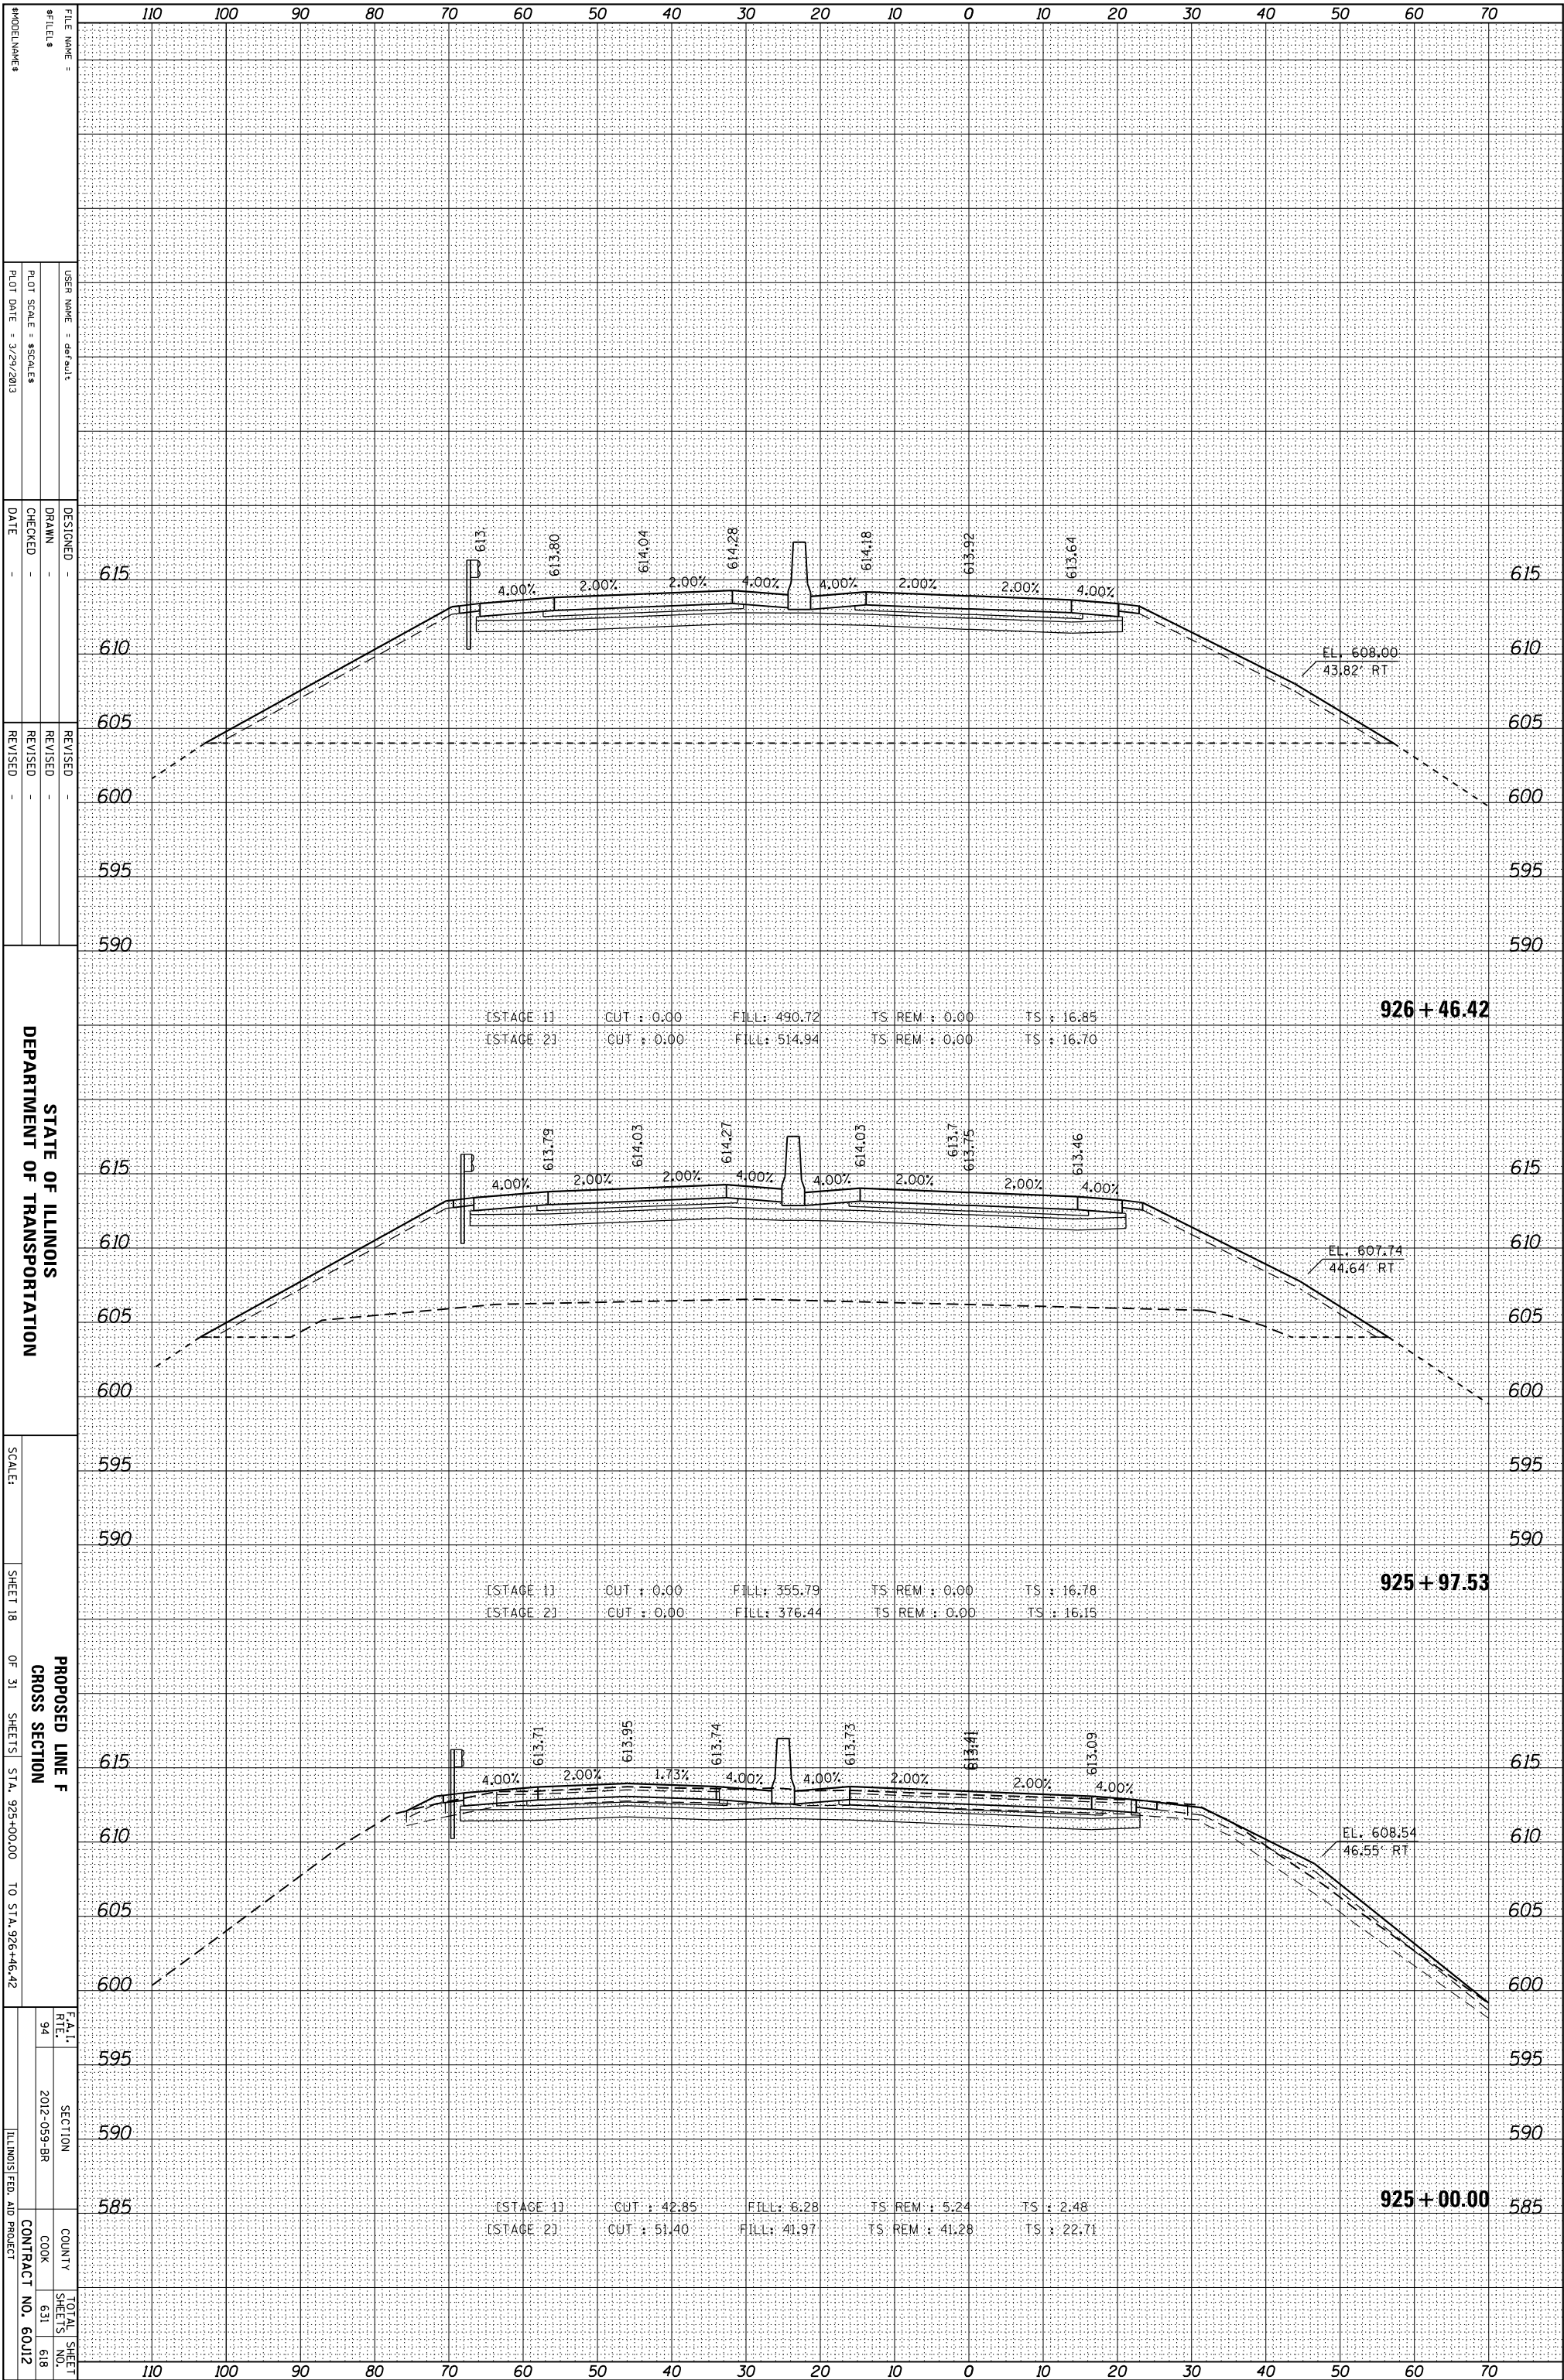

STATE OF ILLINOIS
DEPARTMENT OF TRANSPORTATION

PROPOSED LINE F
CROSS SECTION

FILE NAME :	DESIGNED :	REVISION :
FILE # :	DRAWN :	REVISION :
USER NAME :	CHECKED :	REVISION :
PLLOT SCALE :	DATE :	REVISION :
PLLOT DATE :		
SCALE :		
SHEET 18 OF 31 SHEETS	STA. 925+00.00 TO STA. 926+46.42	
F.A.I. RTE. 94	SECTION 2012-059-BR	TOTAL SHEET NO. 618
	COUNTY COOK	SHEETS 631
	CONTRACT NO. 60J12	618
	ILLINOIS FED. AID PROJECT	