


ORIGINAL SURVEY	SURVEYED	BY	DATE
NOTE BOOK	PLOTTED		
	TEMPLATE		
	AREAS		
	CHECKED		

FINAL SURVEY	SURVEYED	BY	DATE
NOTE BOOK	PLOTTED		
	TEMPLATE		
	AREAS		
	CHECKED		

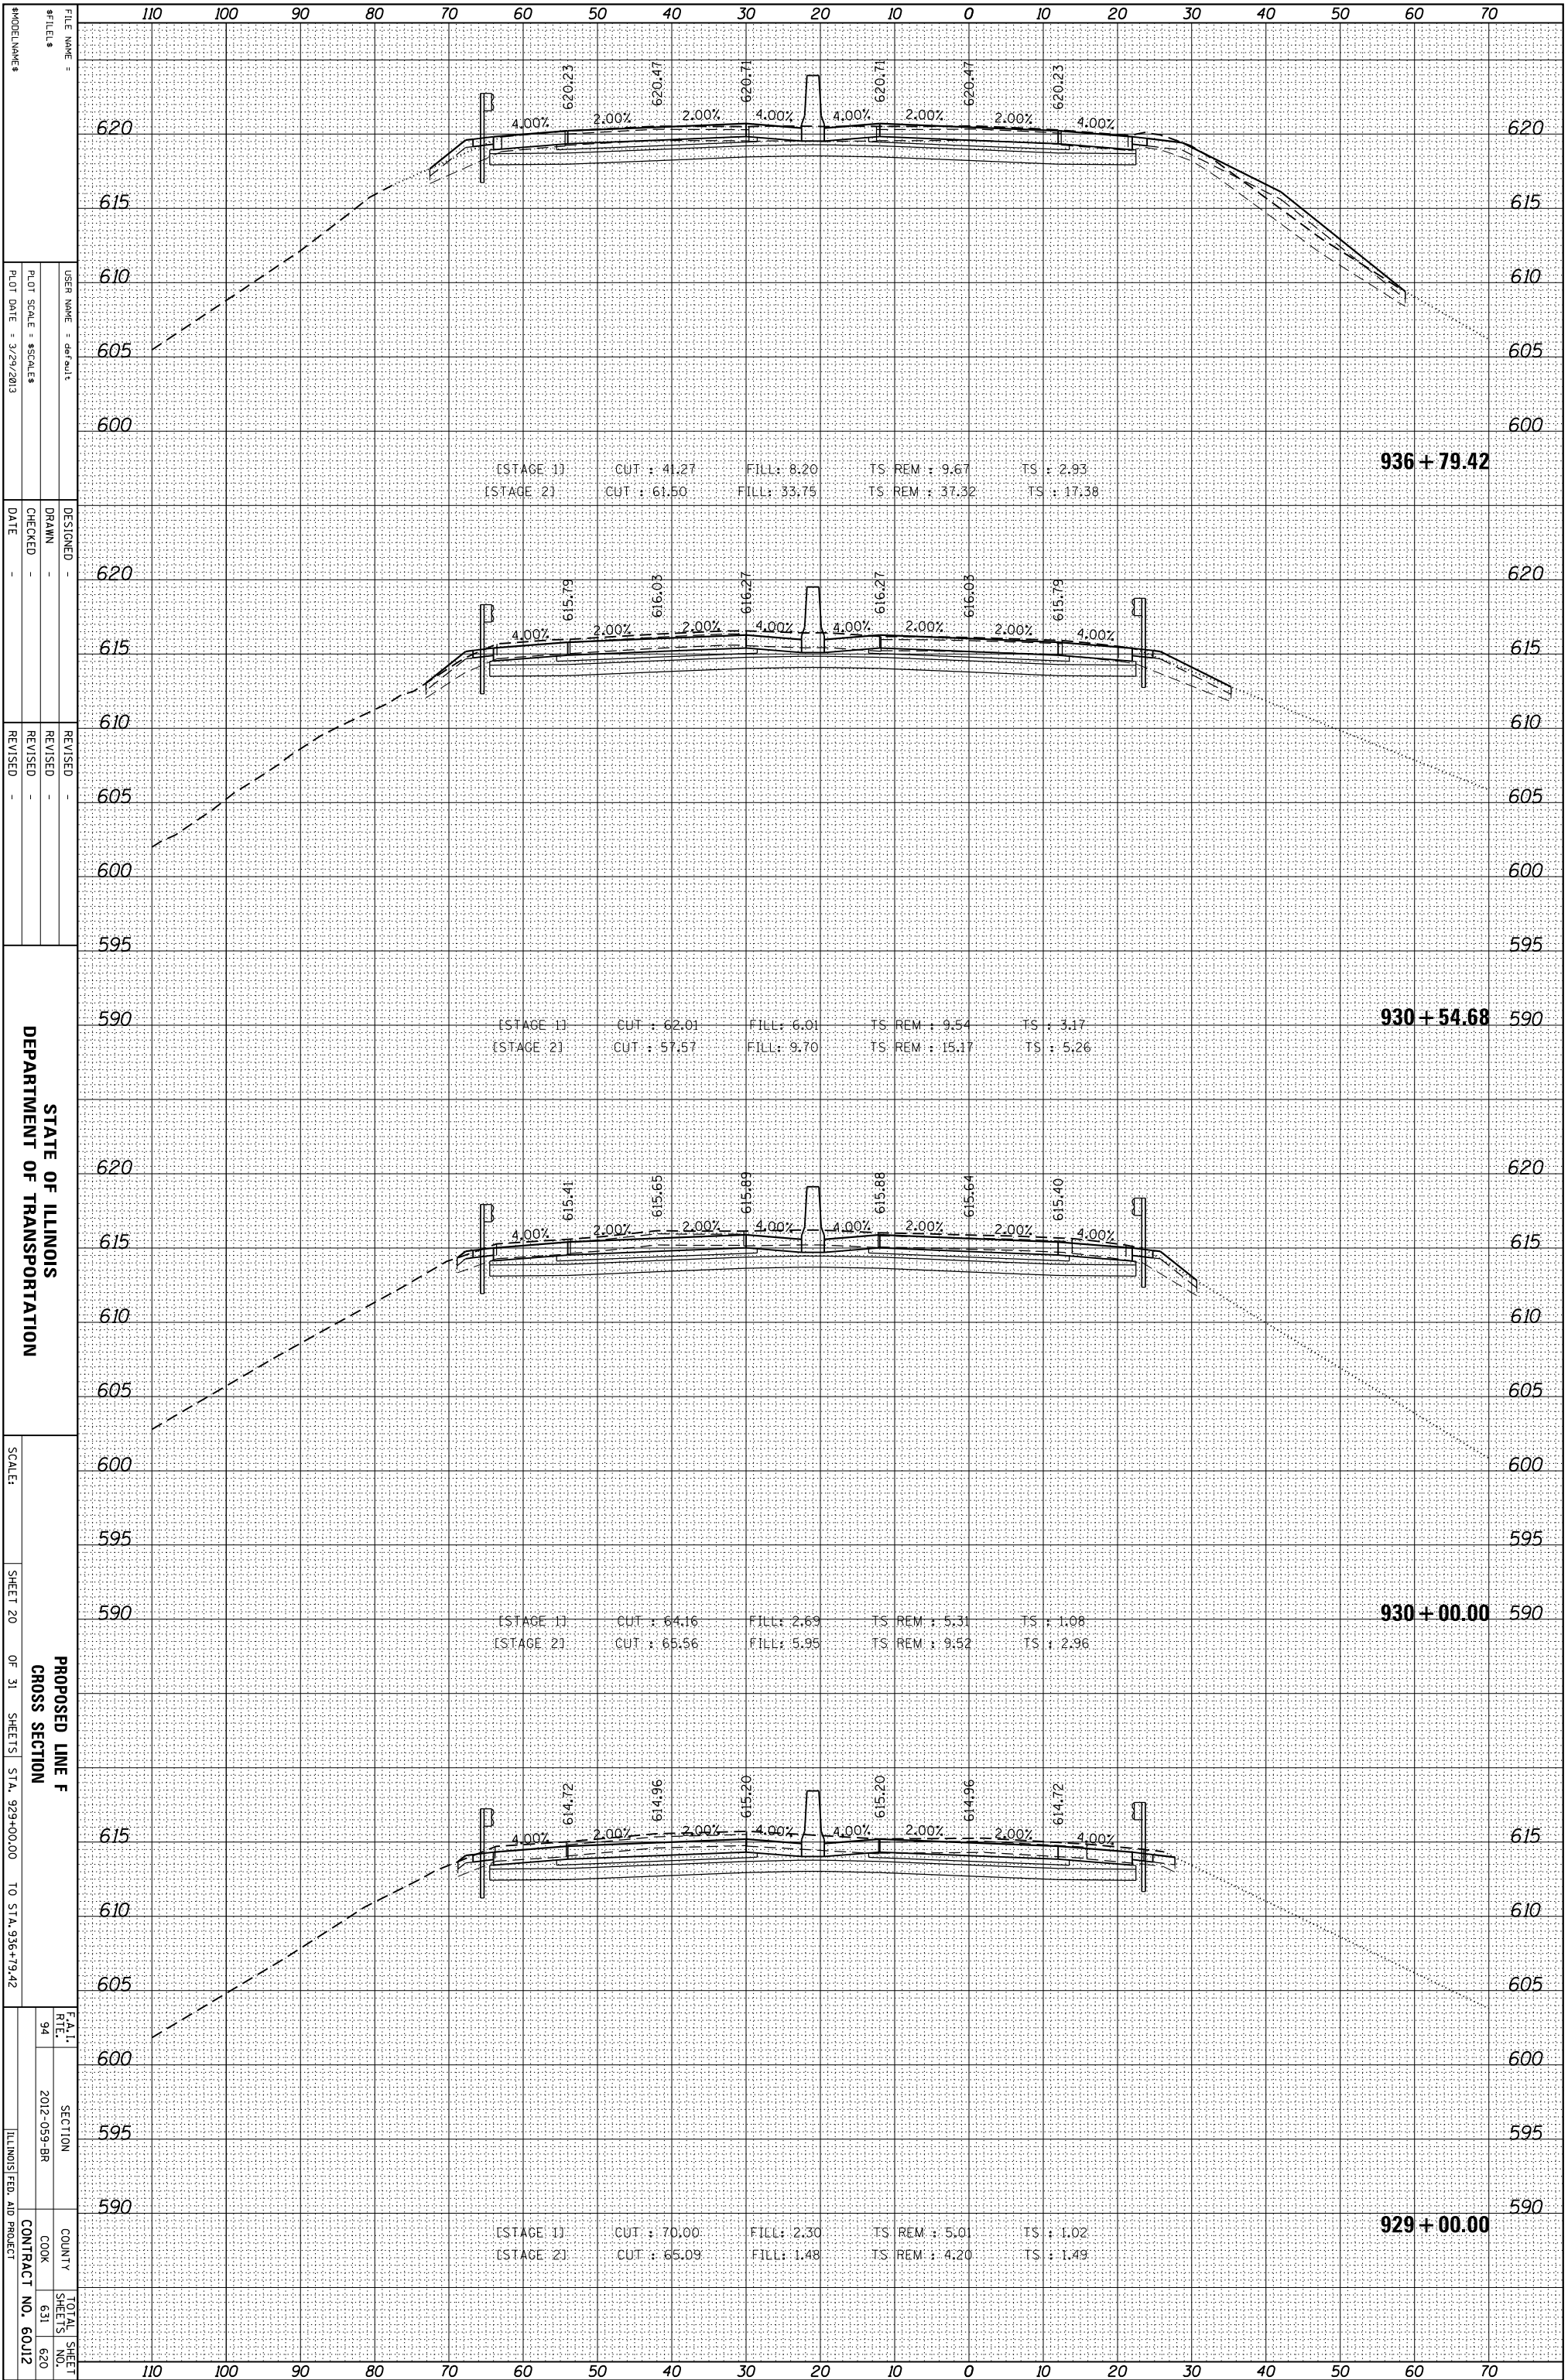

STATE OF ILLINOIS
DEPARTMENT OF TRANSPORTATION

PROPOSED LINE F
CROSS SECTION

FA.I. RTE.	SECTION	COUNTY	TOTAL SHEET NO.
94	2012-059-BR	COOK	631
			620
		CONTRACT NO.	60J12
		ILLINOIS FED. AID PROJECT	