


ORIGINAL SURVEY	SURVEYED _____	BY _____	DATE _____
NOTE BOOK	PLOTTED _____		
	TEMPLATE _____		
	AREAS _____		
	CHECKED _____		
NO.			

FINAL SURVEY	SURVEYED _____	BY _____	DATE _____
NOTE BOOK	PLOTTED _____		
	TEMPLATE _____		
	AREAS _____		
	CHECKED _____		
NO.			

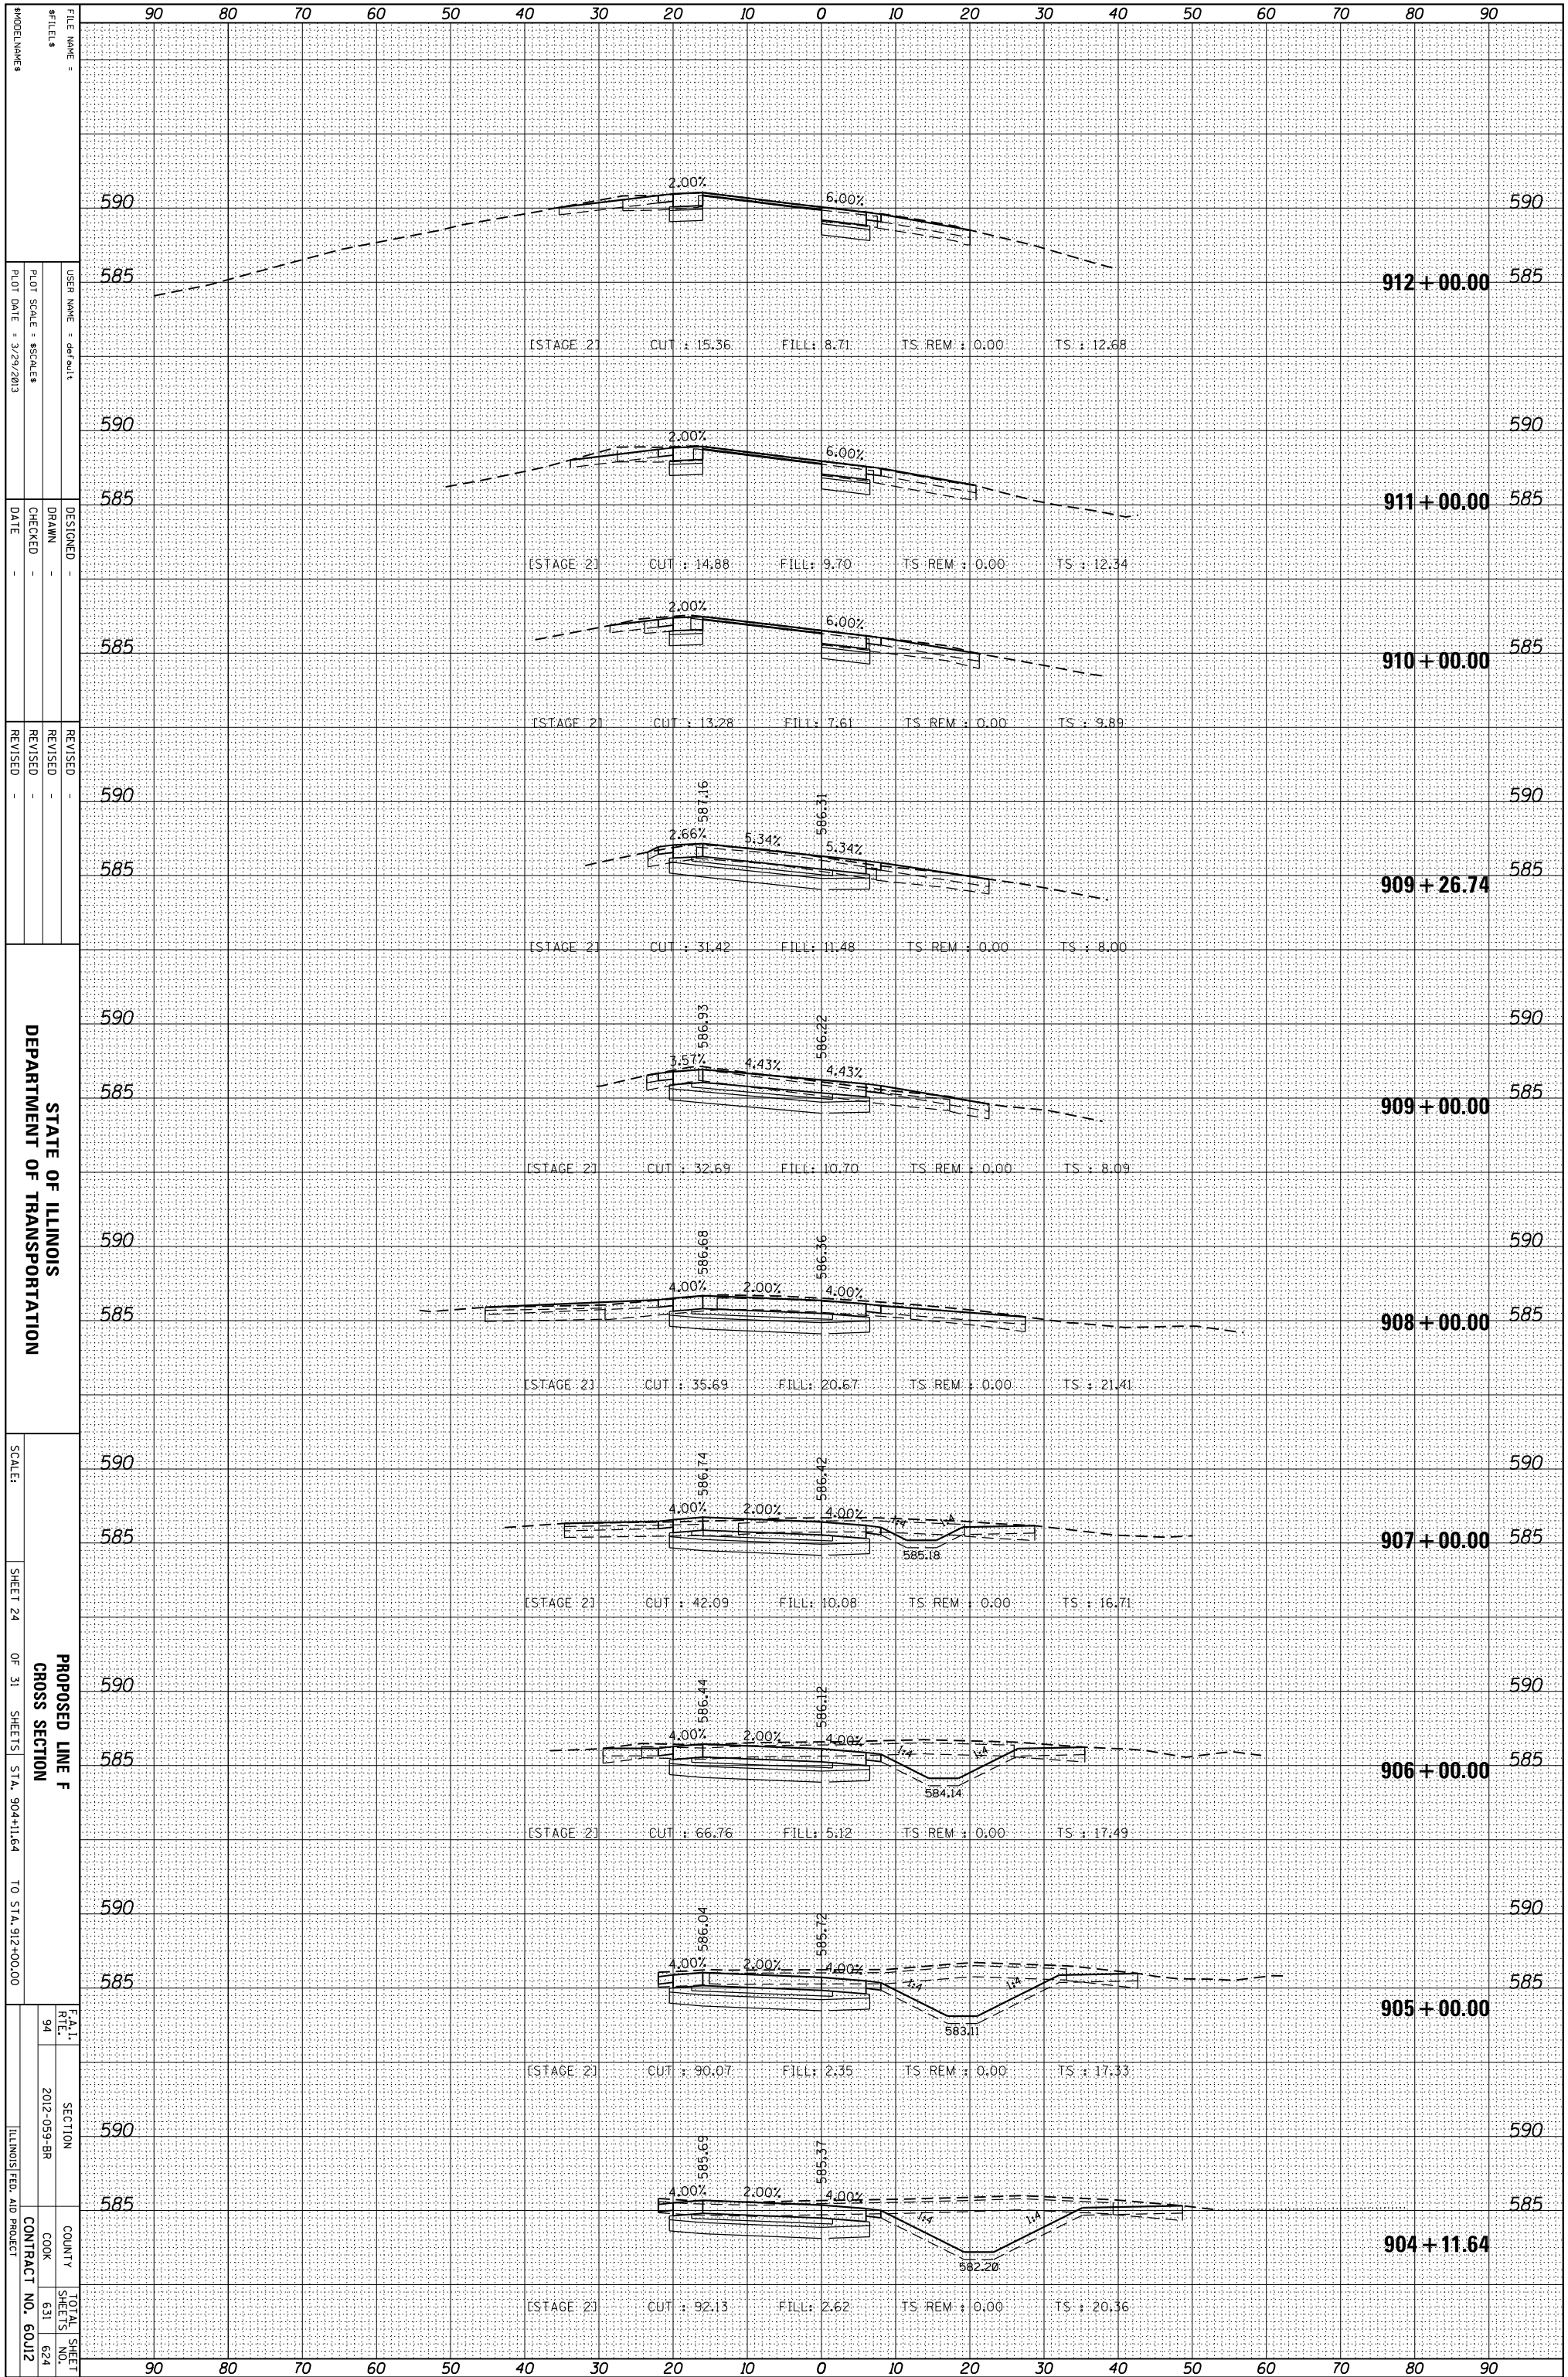

STATE OF ILLINOIS
DEPARTMENT OF TRANSPORTATION

PROPOSED LINE F
CROSS SECTION
SHEET 24 OF 31 SHEETS STA. 904+11.64 TO STA. 912+00.00

SCALE: _____
DESIGNED: _____
DRAWN: _____
CHECKED: _____
DATE: _____
REVISED: _____
REVISED: _____
REVISED: _____