


ORIGINAL SURVEY	SURVEYED _____	BY _____	DATE _____
NOTE BOOK	PLOTTED _____		
	TEMPLATE _____		
	AREAS _____		
	AREAS CHECKED _____		

FINAL SURVEY	SURVEYED _____	BY _____	DATE _____
NOTE BOOK	PLOTTED _____		
	TEMPLATE _____		
	AREAS _____		
	AREAS CHECKED _____		

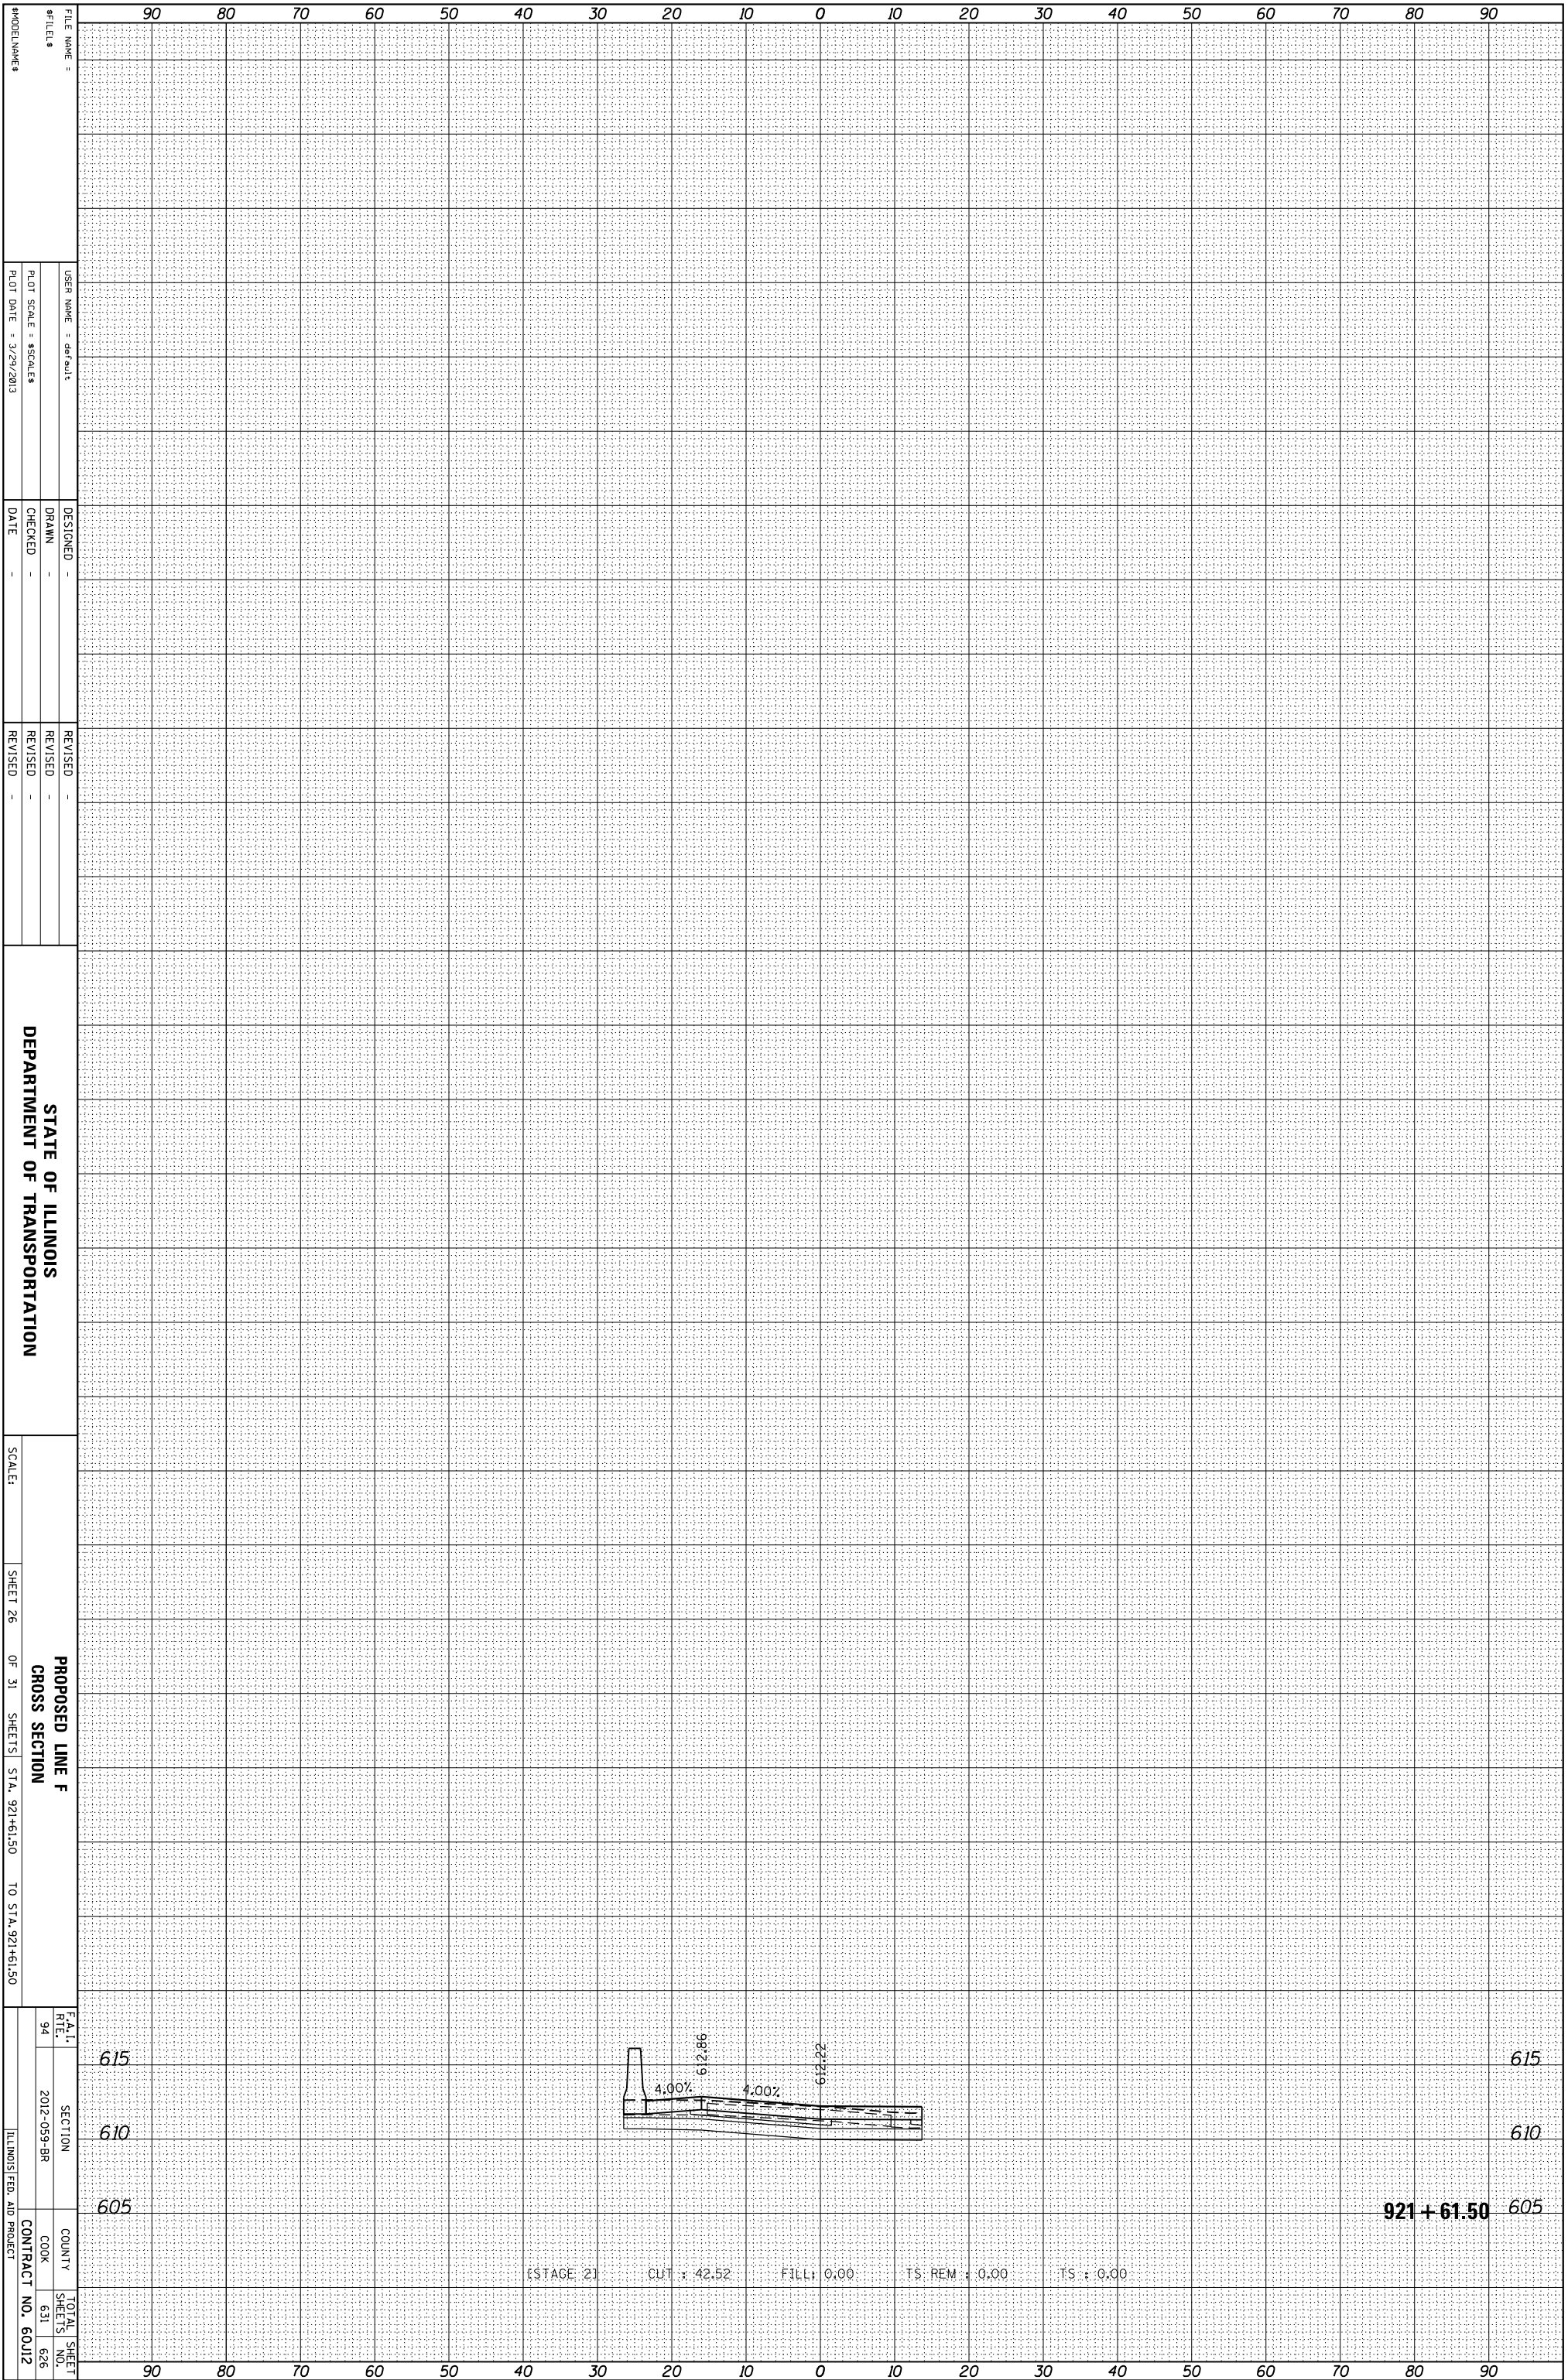

FILE NAME = _____
 USER NAME = default
 PLOT SCALE = \$SCALE\$
 PLOT DATE = 3/29/2013
 DESIGNED - _____
 DRAWN - _____
 CHECKED - _____
 DATE - _____
 REVISED - _____
 DRAWN - _____
 CHECKED - _____
 DATE - _____

STATE OF ILLINOIS
DEPARTMENT OF TRANSPORTATION

SCALE: _____
 SHEET 26 OF 31 SHEETS STA. 921+61.50 TO STA. 921+61.50

PROPOSED LINE F
CROSS SECTION
 COUNTY COOK
 CONTRACT NO. 60J12
 TOTAL SHEET SHEETS NO. 631 OF 626