


MATCH LINE A  
(SEE SHEET 2 OF 2)

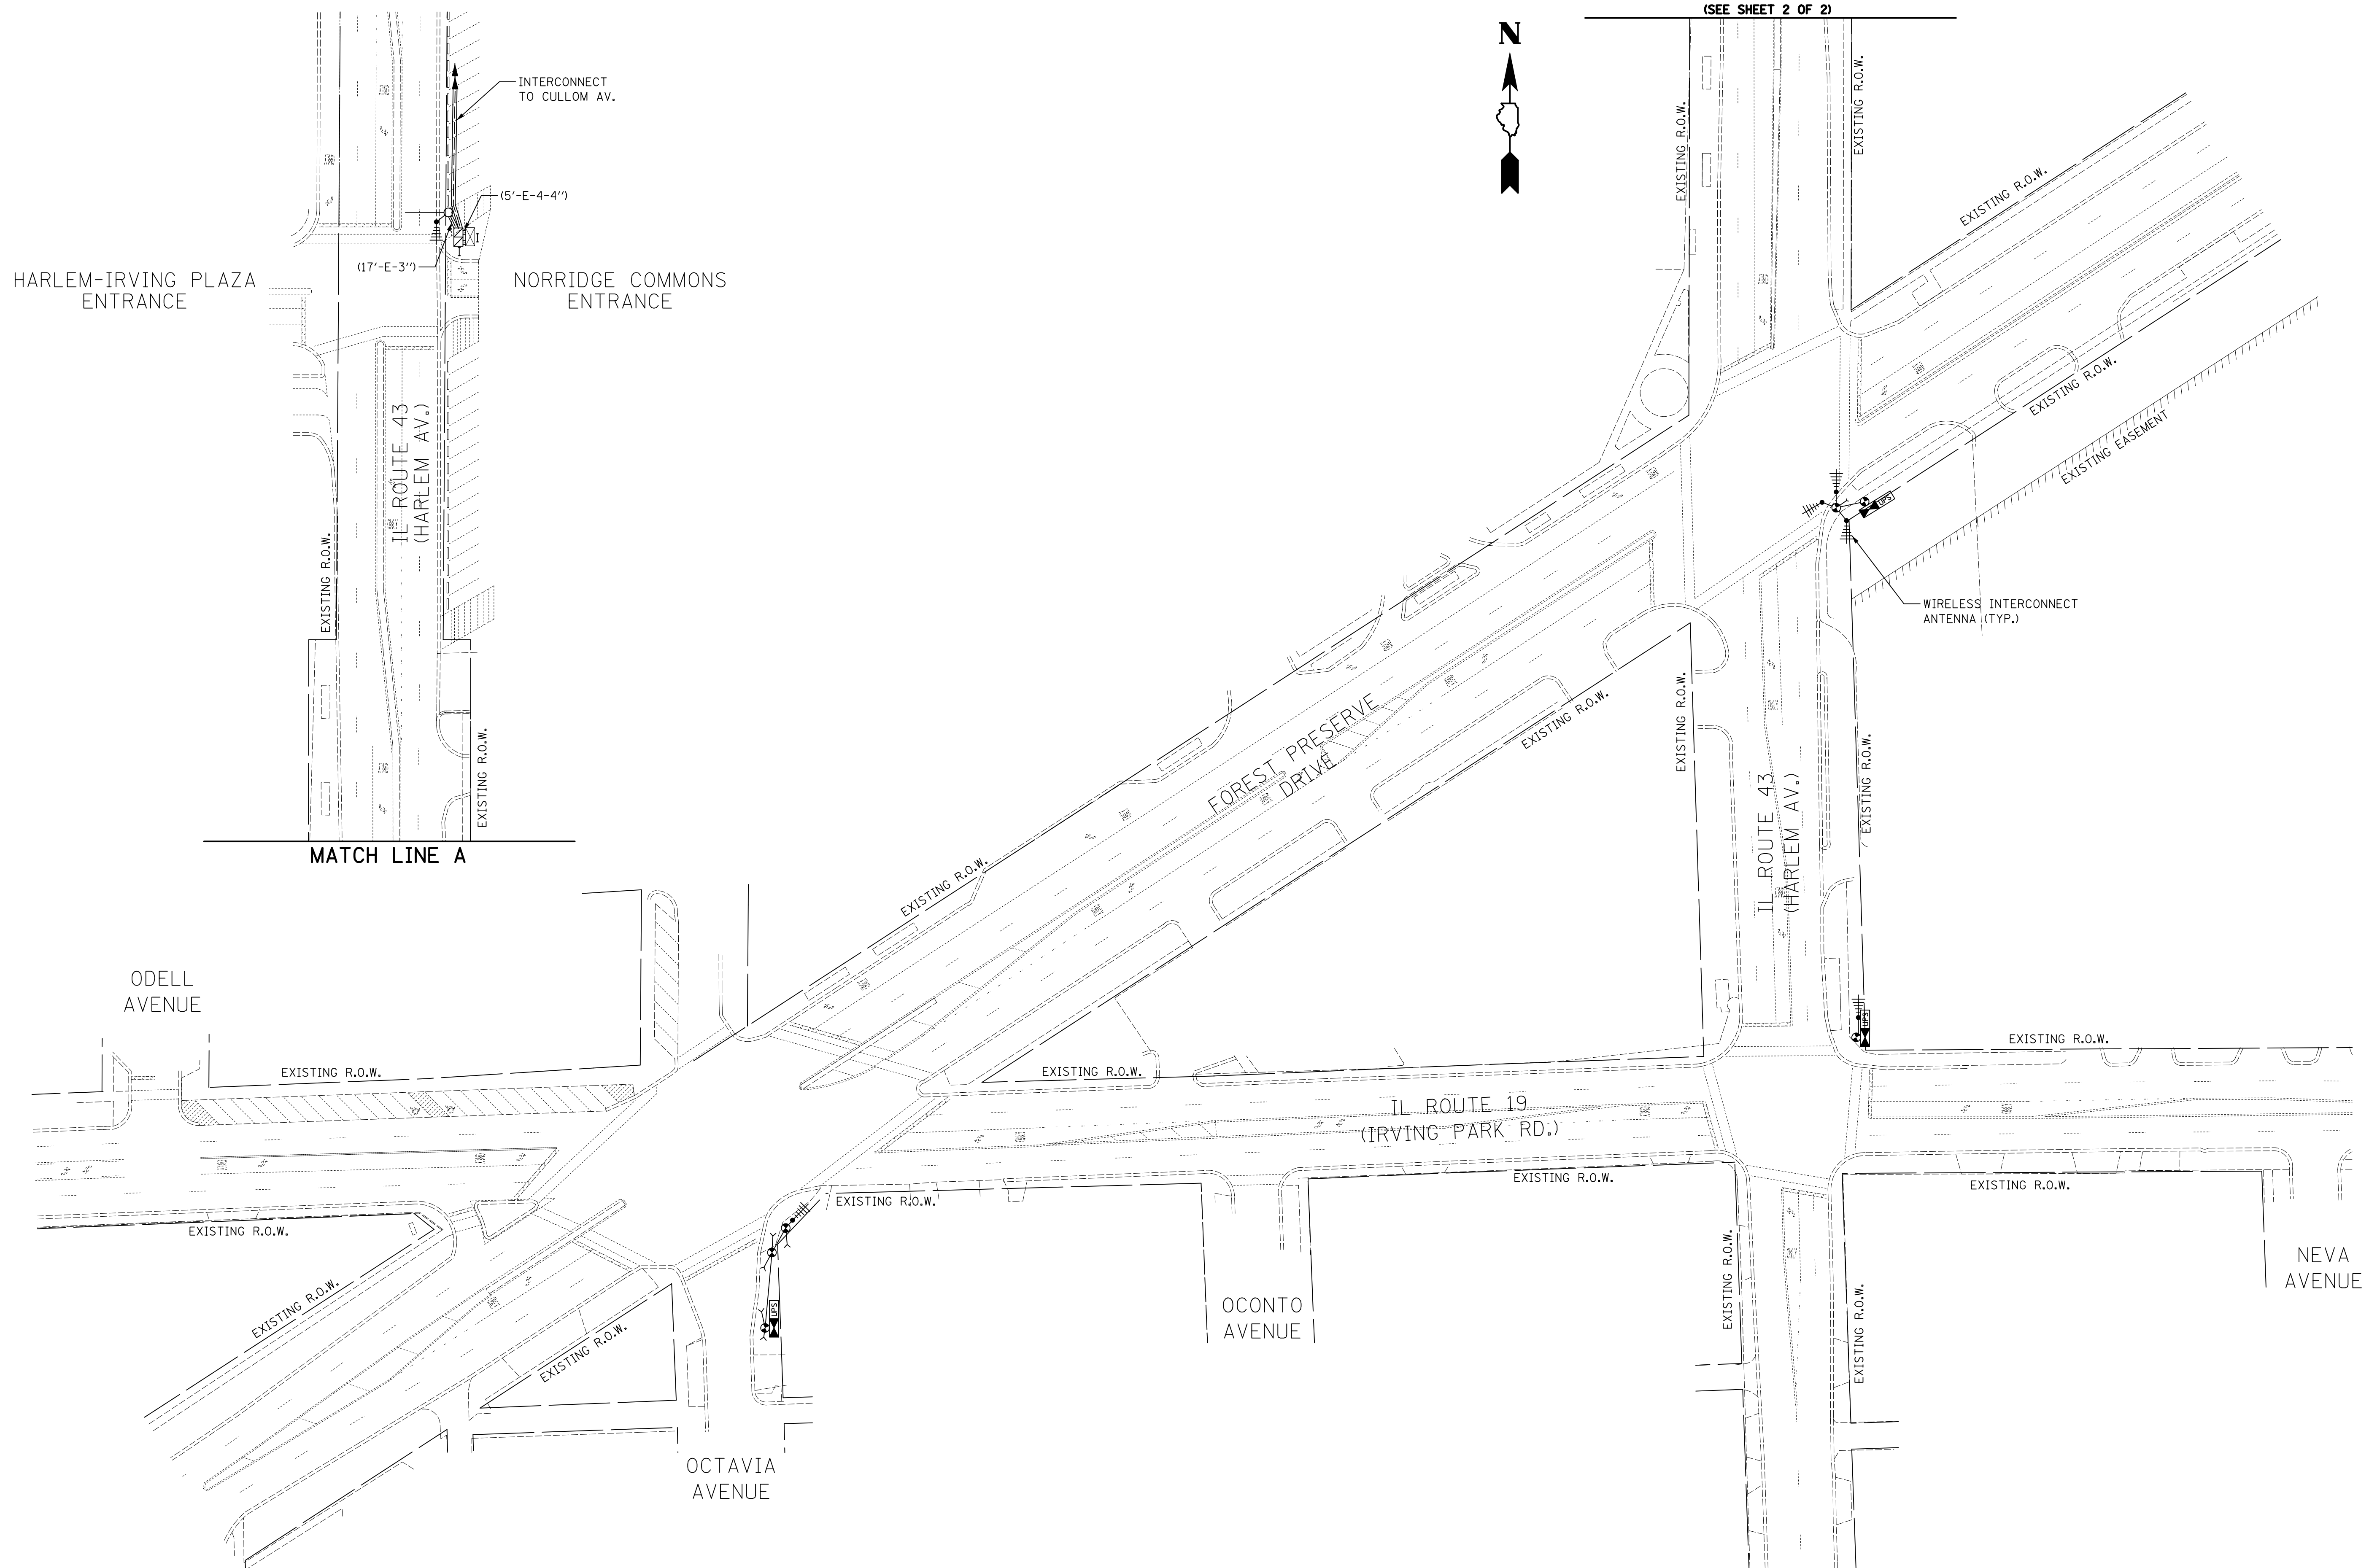

MATCH LINE A



USER NAME = mfb  
PLOT SCALE = 50.0000' / 1"  
PLOT DATE = 3/20/2013

DESIGNED - BRD  
DRAWN - MFB  
CHECKED - JJE  
DATE - 03/21/2013

REVISED -  
REVISED -  
REVISED -  
REVISED -

**STATE OF ILLINOIS  
DEPARTMENT OF TRANSPORTATION**

**TEMPORARY INTERCONNECT PLAN  
IL ROUTE 19 (IRVING PARK RD.), IL ROUTE 43 (HARLEM AV.) AND  
FOREST PRESERVE DRIVE**  
SCALE: 1" = 50' SHEET NO. 1 OF 1 SHEETS STA. TO STA.

F.A.P. RTE.	SECTION	COUNTY	TOTAL SHEETS	SHEET NO.
0348	2012-041TS	COOK	34	30
<b>CONTRACT NO. 60T97</b>				

ILLINOIS FED. AID PROJECT