




FRONT VIEW

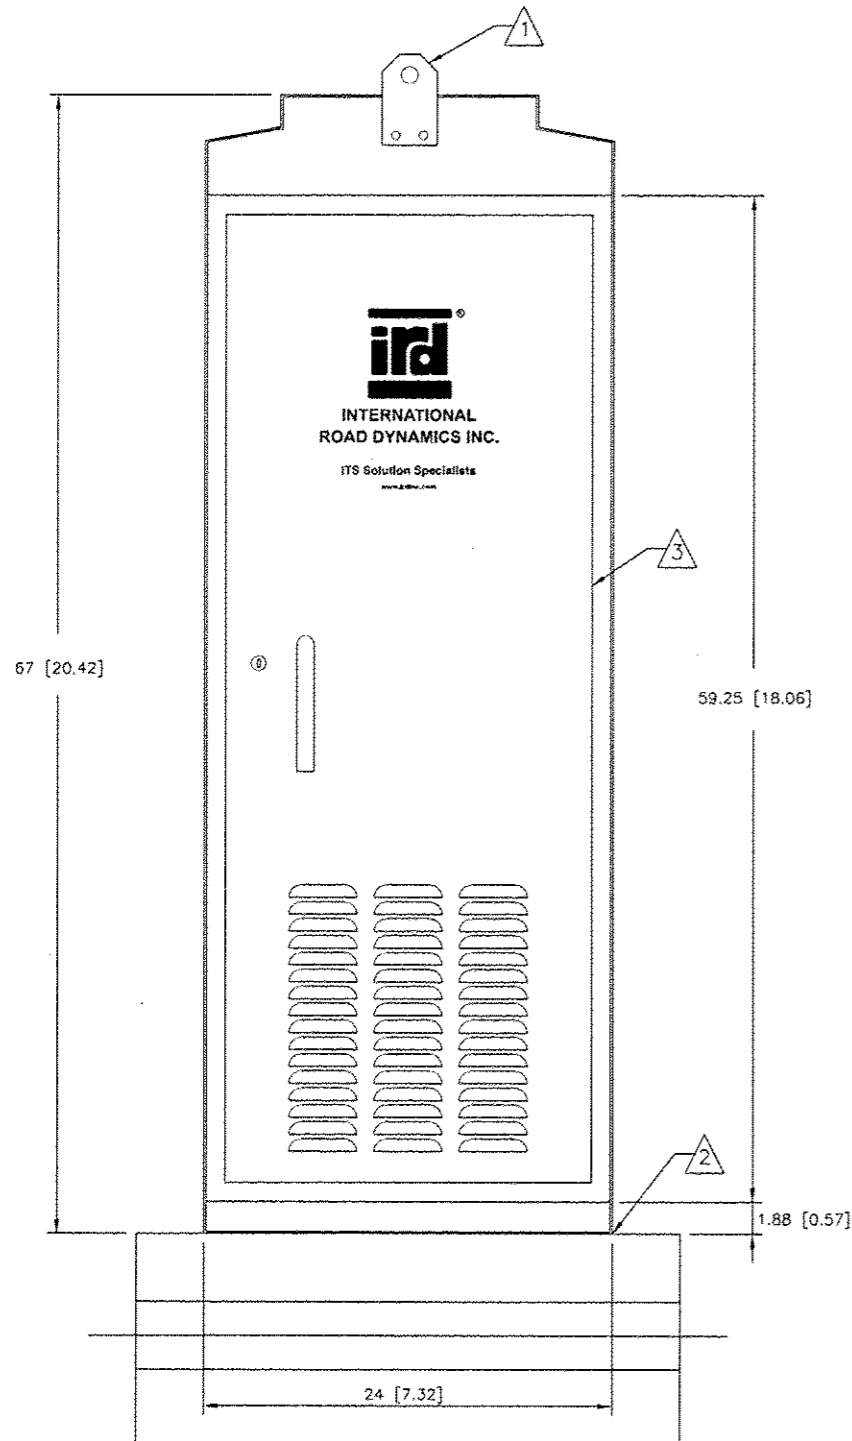

SIDE VIEW

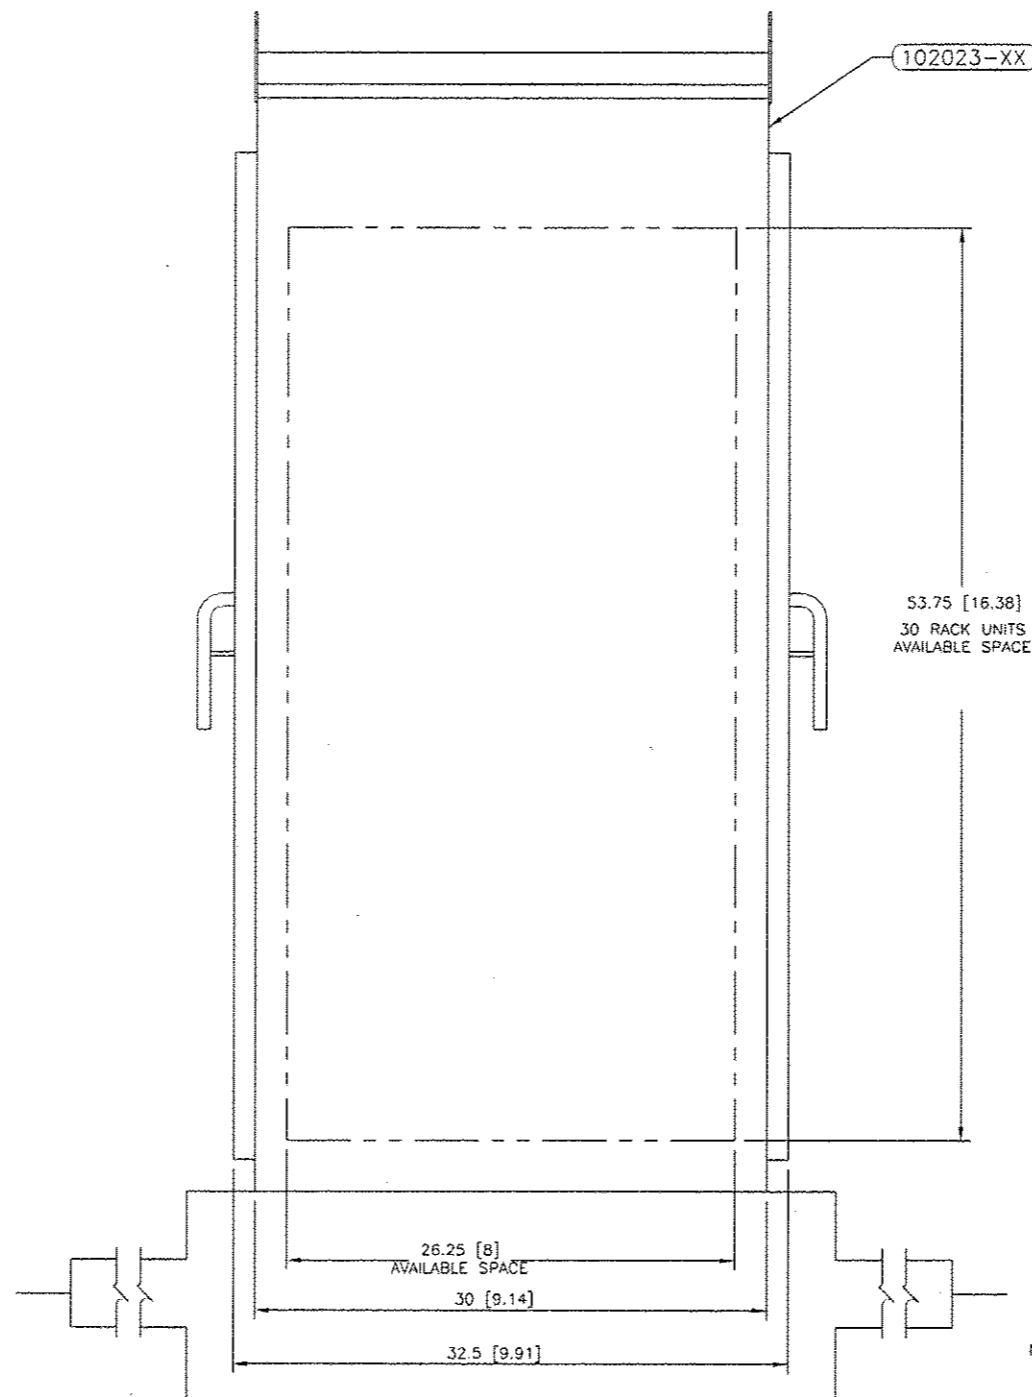

PAD MOUNTING PATTERN

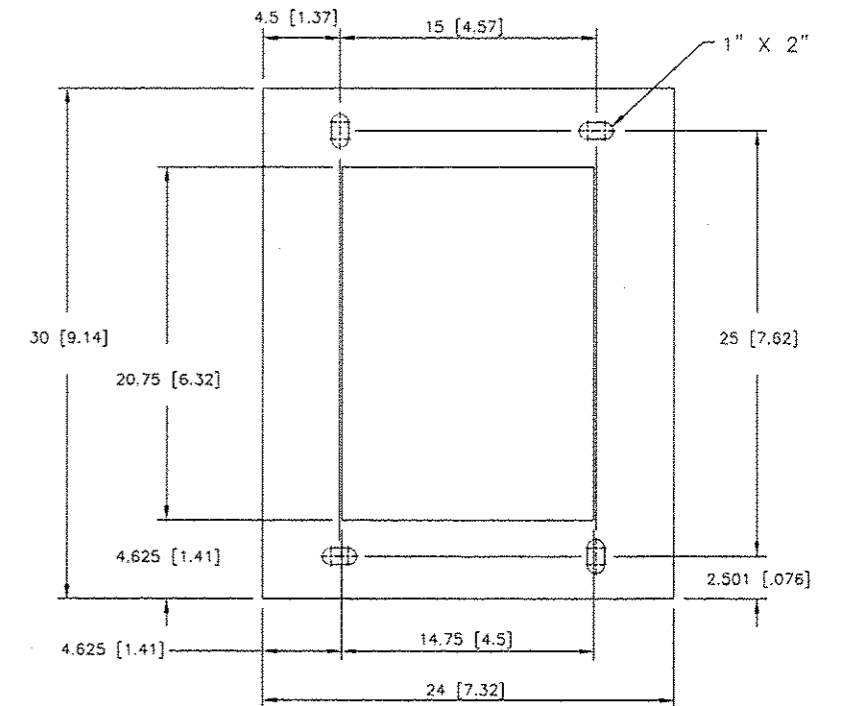

NOTES:

- 1 LIFTING EYE MAYBE UNBOLTED AND ROTATED 180° FOR STORAGE
- 2 SEAL CABINET TO FOUNDATION JOINT WITH SILICONE SEALANT TO PREVENT WATER INTRUSION. LOCATE CABINET ABOVE HIGH WATER.
- 3 REMOVABLE 19" EIA RACK

NOTE: THIS IS STANDARD DRAWING 81300904 REV C AND IS TO BE USED AS REFERENCE

FILE NAME =	USER NAME = sparkage	DESIGNED -	REVISED -	<b>STATE OF ILLINOIS DEPARTMENT OF TRANSPORTATION</b>	<b>WEIGH IN MOTION DETAILS</b>	F.A.I. RTE.	SECTION	COUNTY	TOTAL SHEETS	SHEET NO.	
c:\pwork\puidot\sparkage\08215368\057	585-SHT-WIM.dgn	DRAWN -	REVISED -			55	68-2WS-2	MONTGOMERY	124	94	
Default	PLOT DATE = May-14-2013 8:57:41PM	CHECKED -	REVISED -			SCALE: SHEET 6 OF 12 SHEETS STA. TO STA.		CONTRACT NO. 72505			
		DATE -	REVISED -			ILLINOIS FED. AID PROJECT					