


STAGE I CROSS SECTION (LOOKING SOUTH)

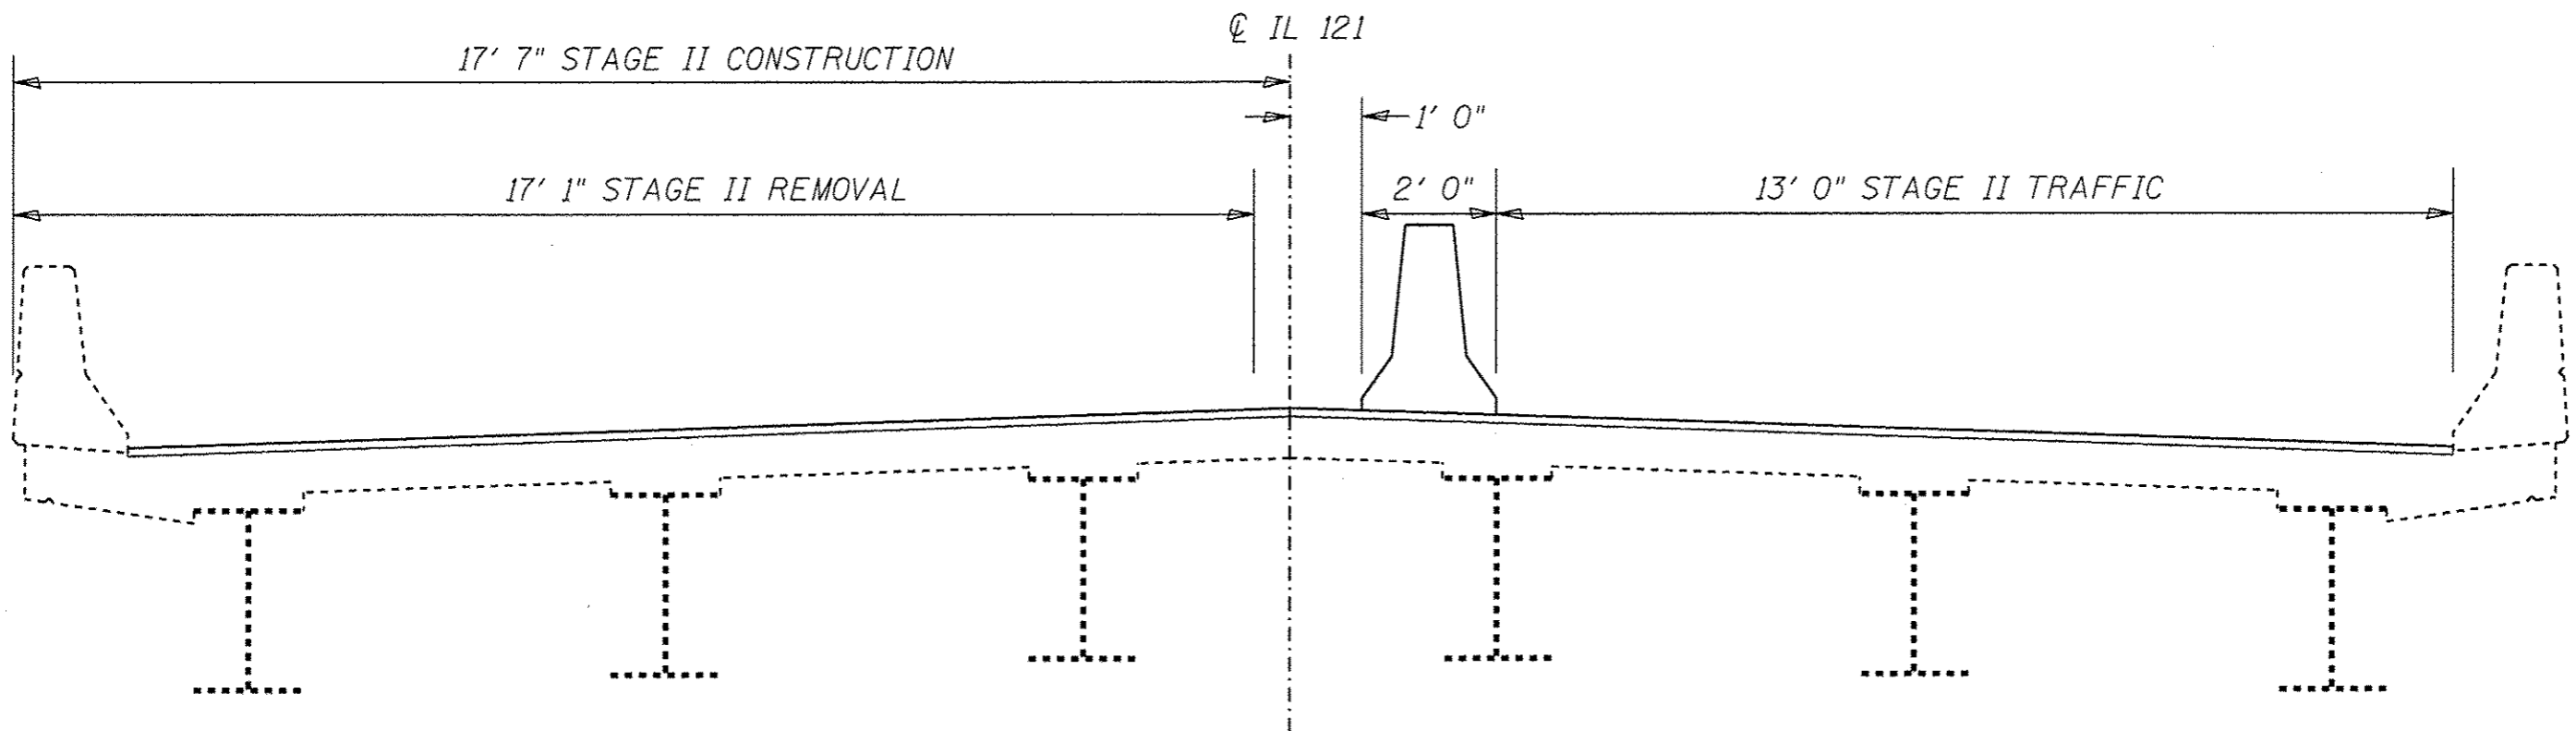

STAGE II CROSS SECTION (LOOKING SOUTH)

STAGING DETAIL
FAP 320 (IL 121)
SECTION (117) I-2
LOGAN COUNTY