


PARCEL	PROPERTY OWNER	R. O. W (ACRES)	PE (ACRES)	TE (ACRES)
146	WOOLARD, JACK	0.012	0	0.122
147	FODER, ANTHONY AND MARY	0	0	0.069

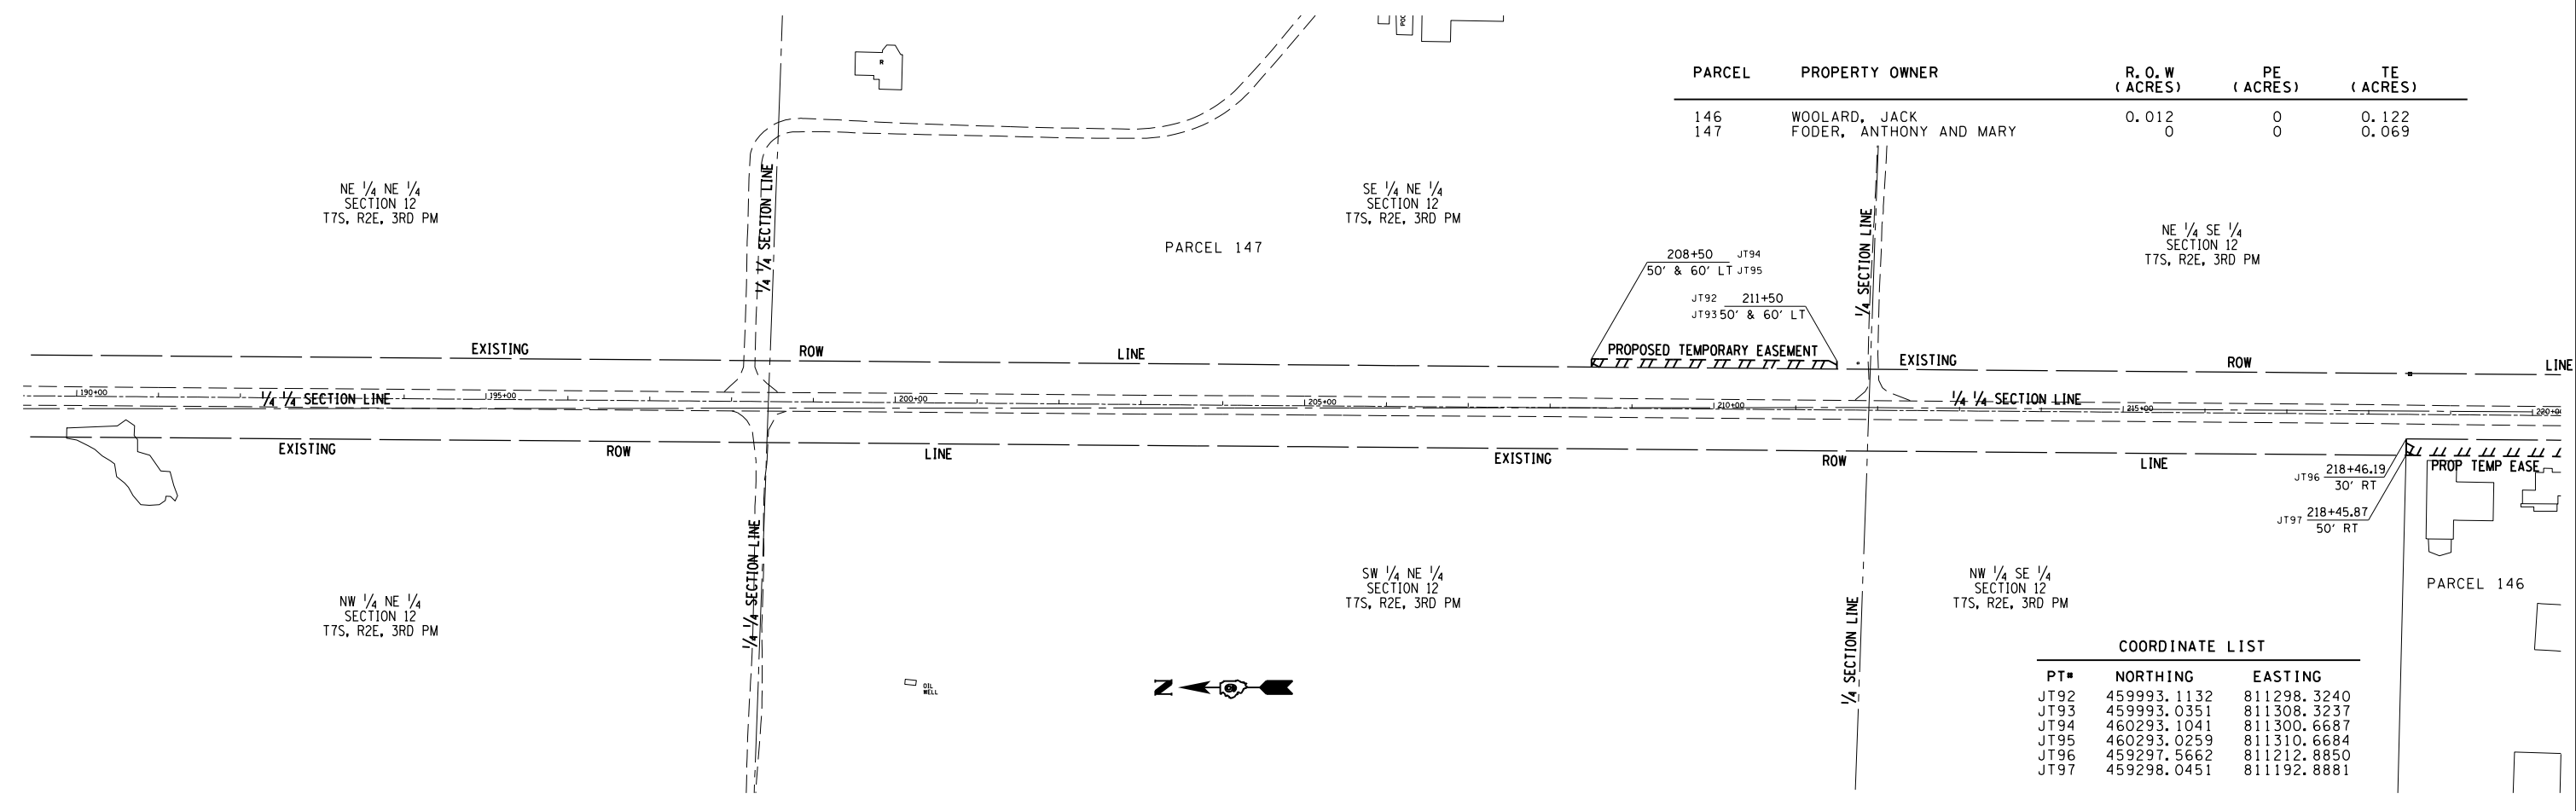

PARCEL	PROPERTY OWNER	R. O. W (ACRES)	PE (ACRES)	TE (ACRES)
148	SHELBY, ROBERT	0.128	0	0.100

