


70 65 60 55 50 45 40 35 30 25 20 15 10 5 0 5 10 15 20 25 30 35 40 45 50 55 60 65 70

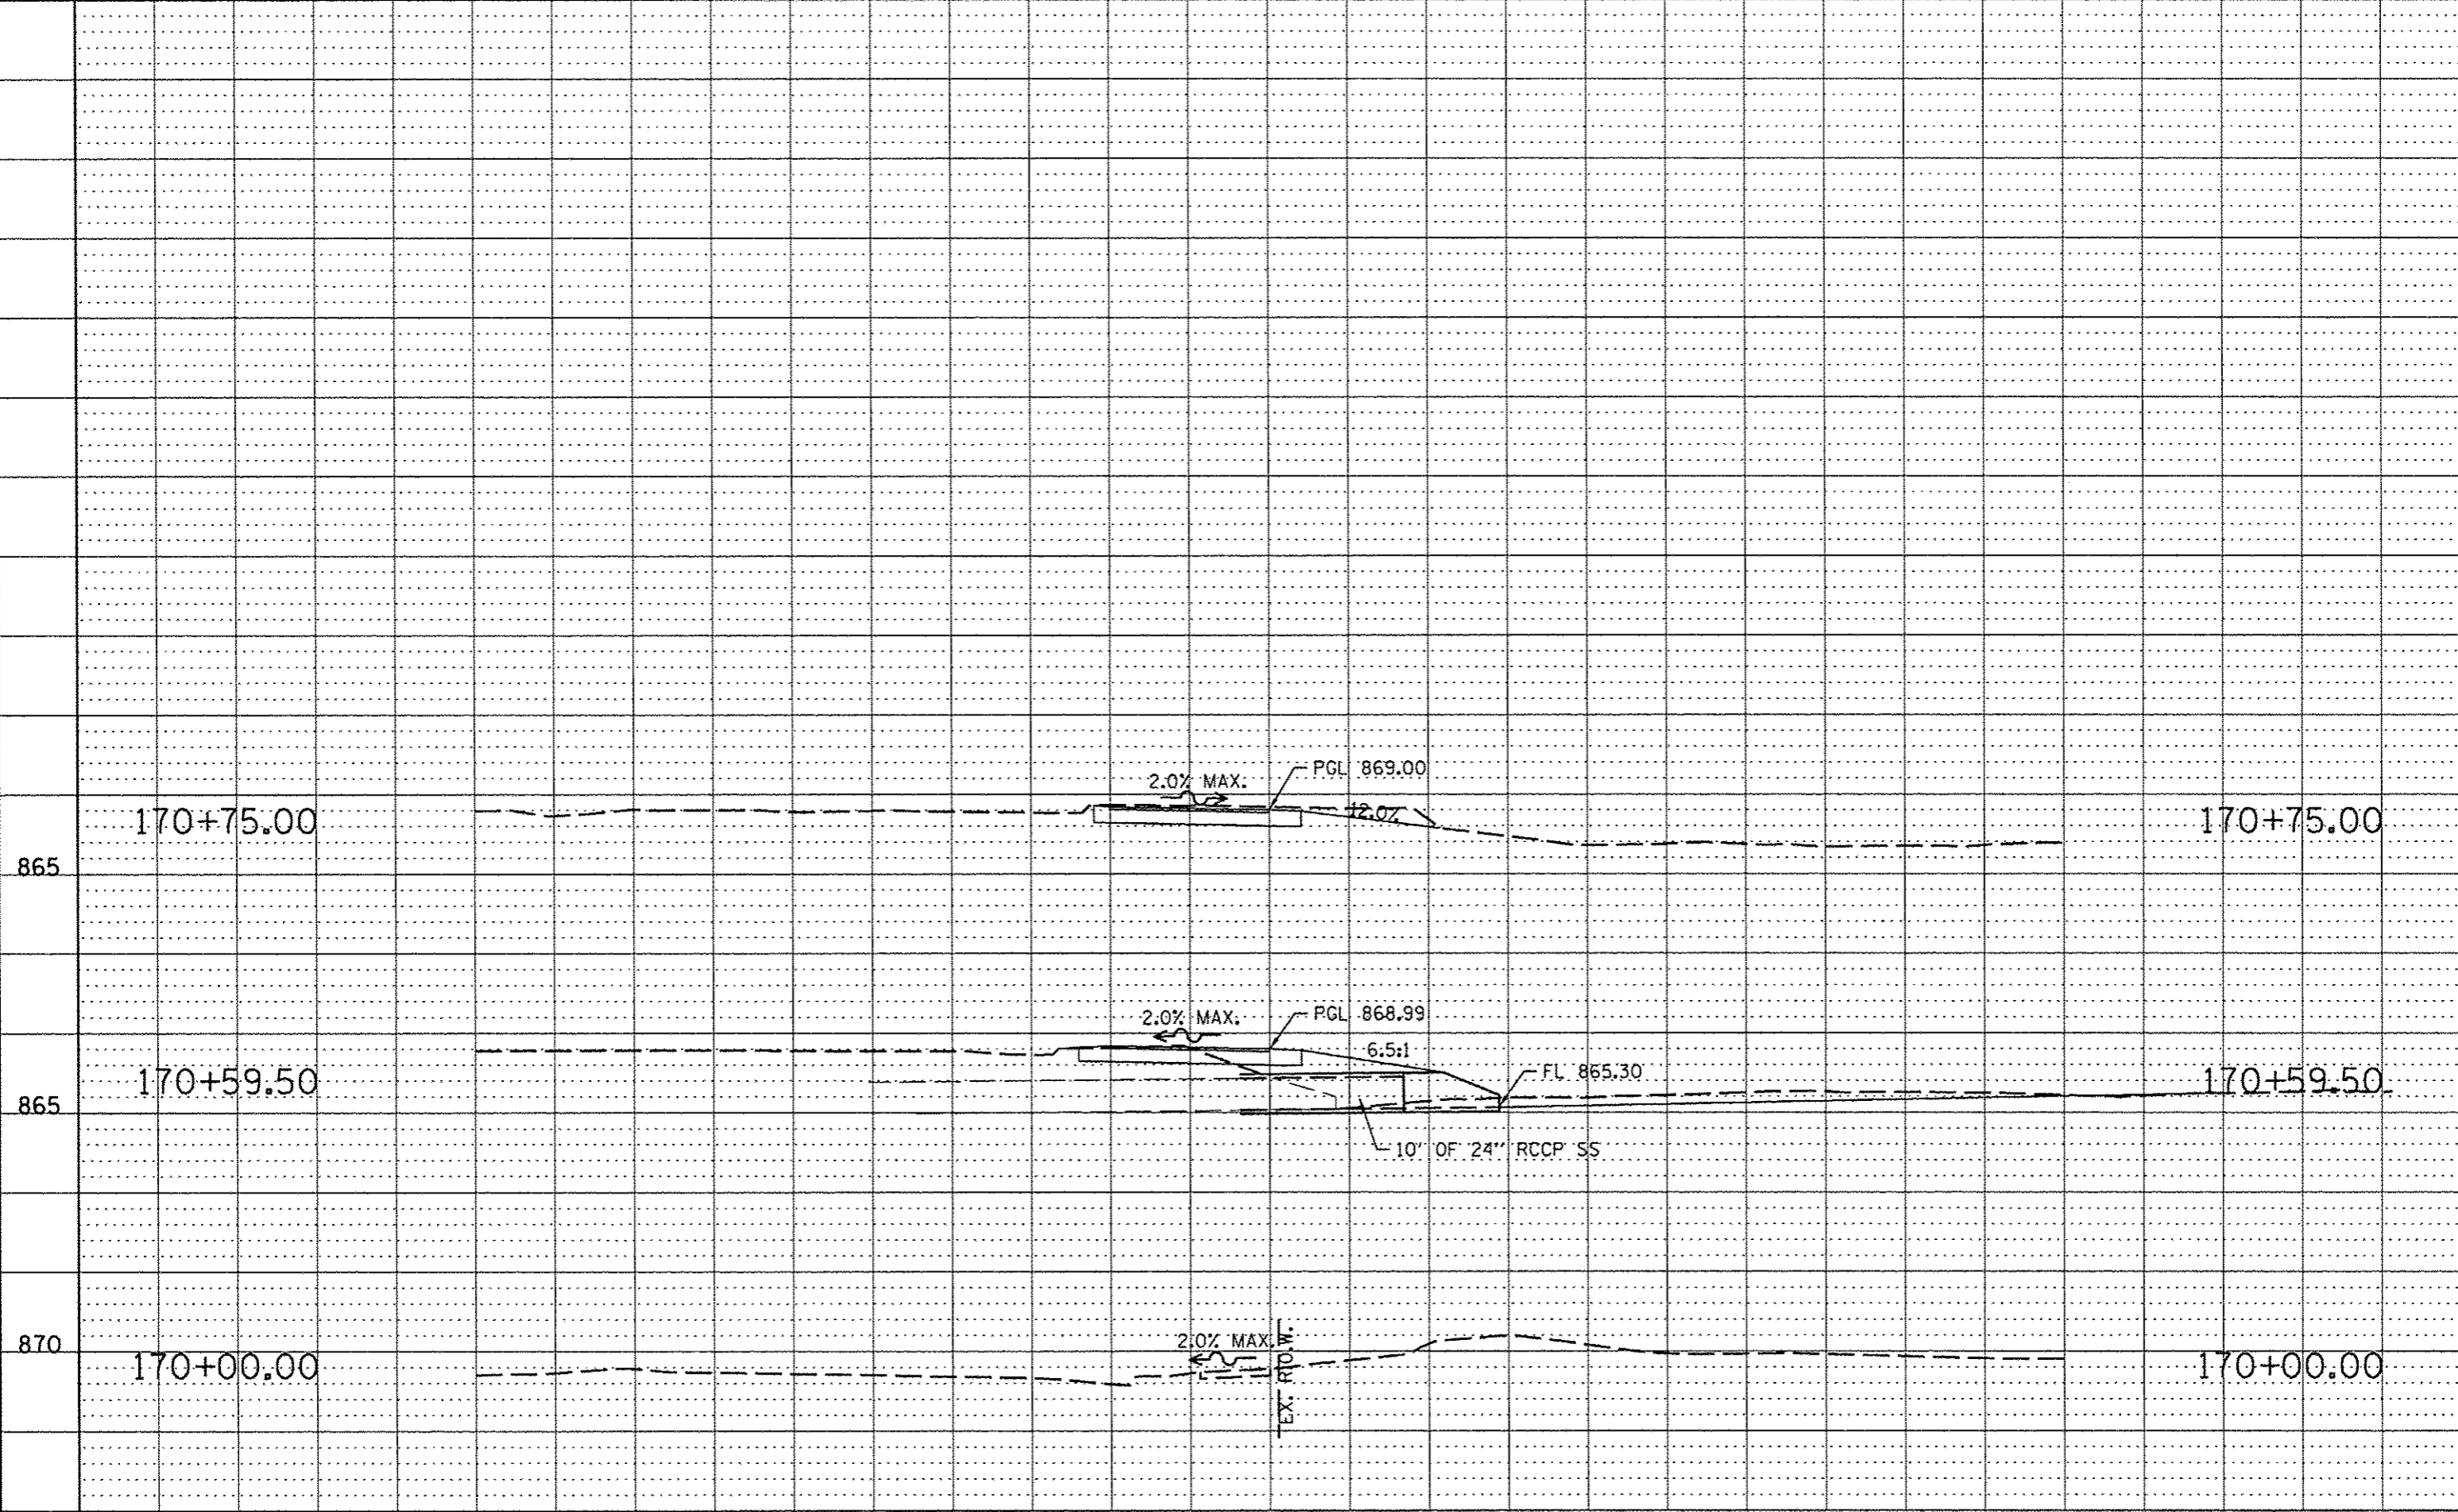

70 65 60 55 50 45 40 35 30 25 20 15 10 5 0 5 10 15 20 25 30 35 40 45 50 55 60 65 70

FILE: S:\PROJECTS\2008\1139001_Phone\1139001_Phase1\DESIGN\70-1139001_CrossSectionSheet.dgn

REVISION	DATE	BY	REMARKS
1	03/22/13	TJA	DOT COMMENTS FROM JAN. 28, 2013

WINNEBAGO COUNTY
VILLAGE OF CHERRY VALLEY
PERRYVILLE PATH SOUTHEAST CONNECTION



CROSS SECTION SHEET
 STA. 170+00.00 - STA. 170+75.00

SECTION	COUNTY	TOTAL SHEETS	SHEET NO.
01-00302-00-BT	WINNEBAGO	124	113
STA. 0+04.96	STA. 170+75.02		
WHA #: 1139001	DATE: 03/01/2013		