
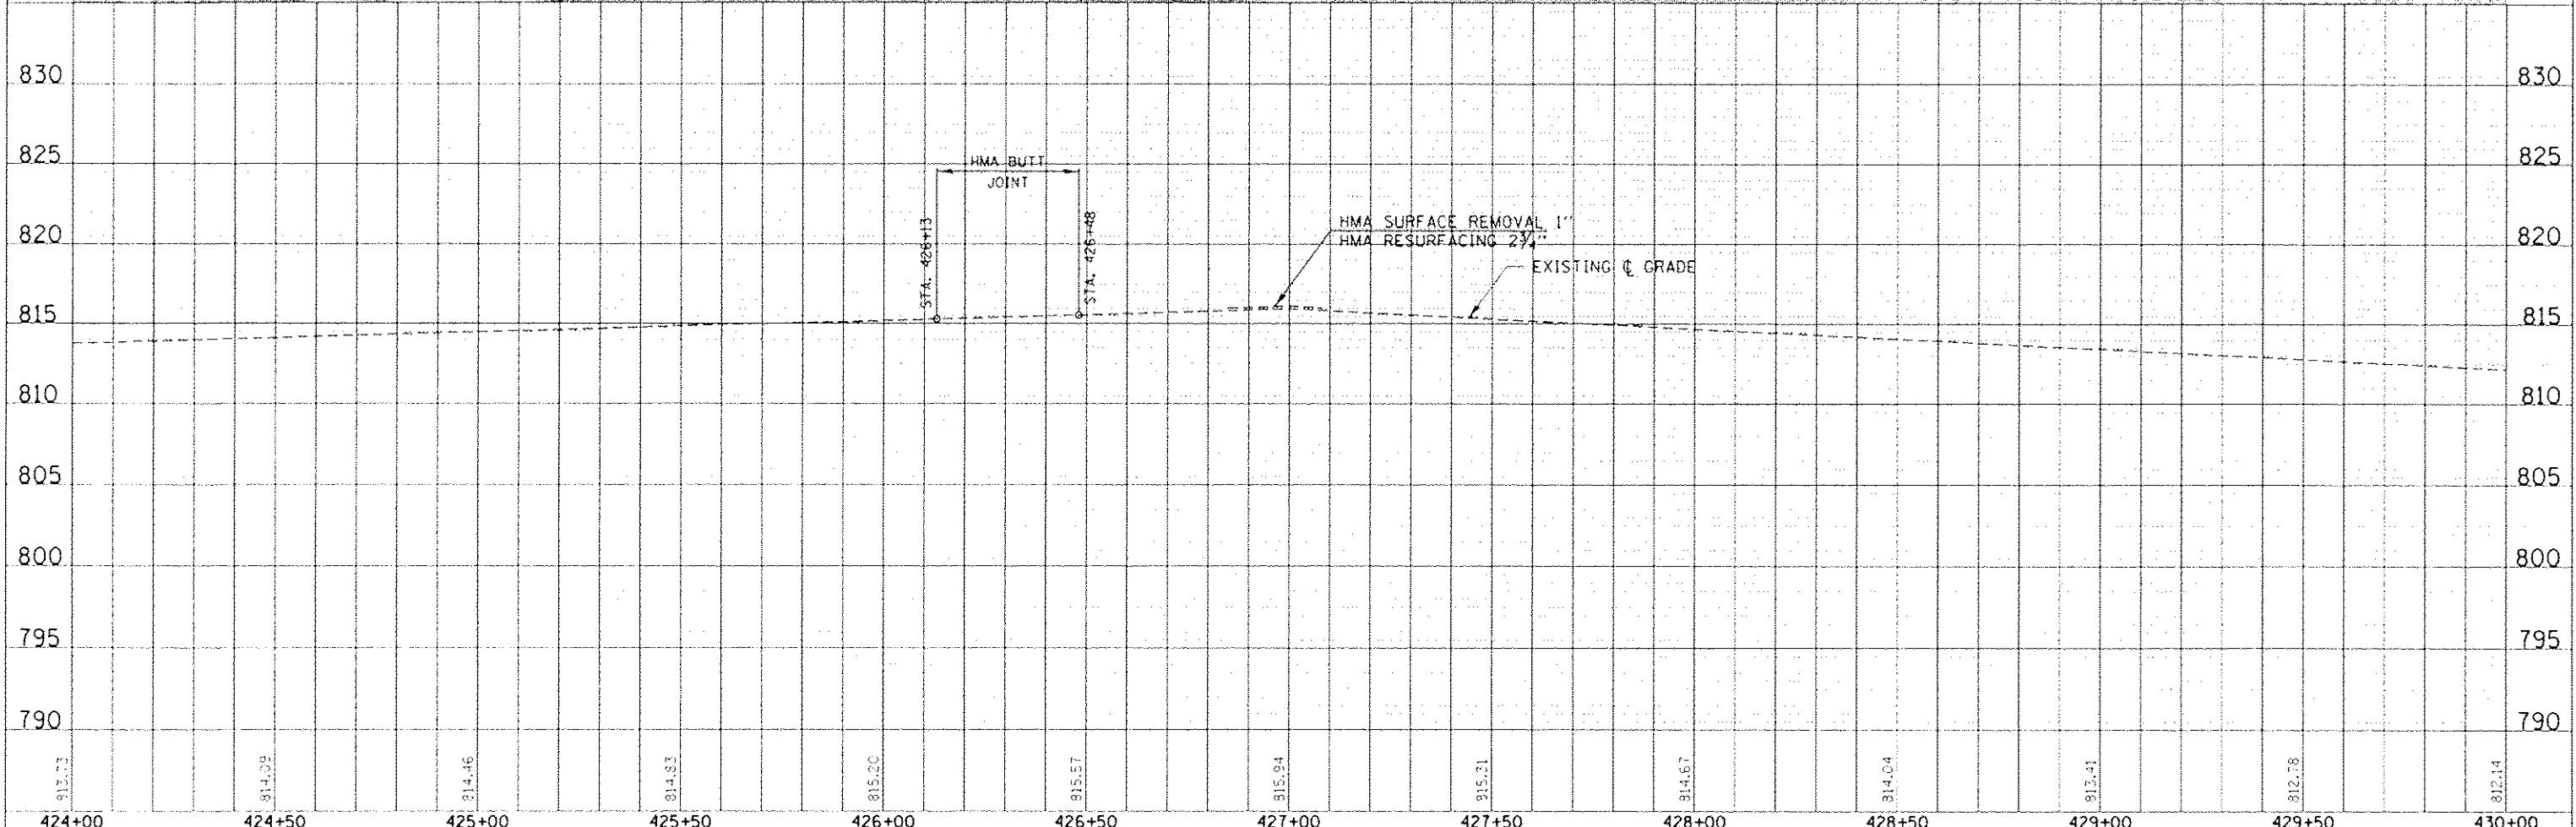
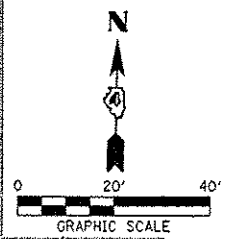


DATE	
BY	
PROJECT	
DESIGNER	
CHECKER	
DATE	

DATE	
BY	
PROJECT	
DESIGNER	
CHECKER	
DATE	

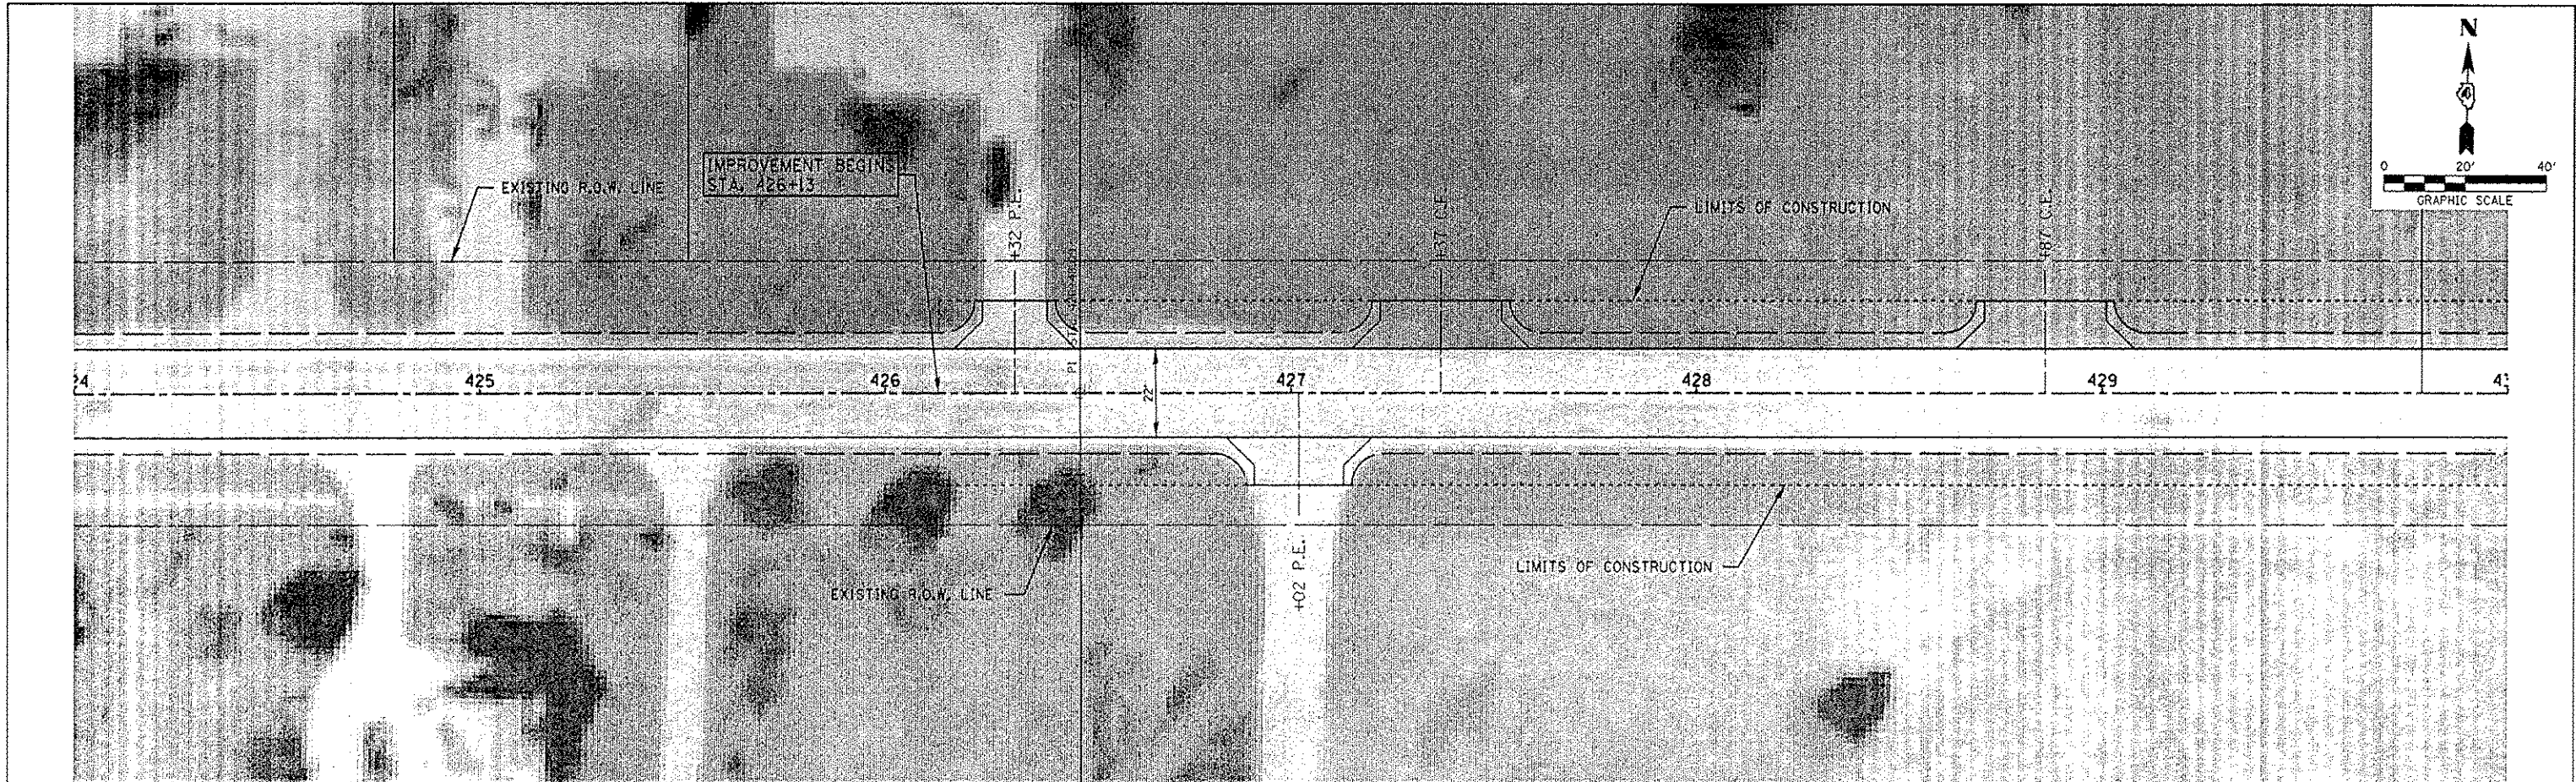

424+00	424+50	425+00	425+50	426+00	426+50	427+00	427+50	428+00	428+50	429+00	429+50	430+00

FILE NAME: 09-00164-00-RS  
 HAMPTON, LENZINI AND RENWICK, INC.  

DESIGNED: L.F.S.  
 DRAWN: T.W.K.  
 CHECKED: L.F.S.  
 DATE: 03/21/13

REVISIONS:  
 REVISED: -  
 REVISED: -  
 REVISED: -  
 REVISED: -

STATE OF ILLINOIS  
 DEPARTMENT OF TRANSPORTATION

PLAN & PROFILE  
 F.A.S. 247 / C.H. 21 / BRADFORD ROAD  
 SCALE: 20H:5V | SHEET NO. 5 OF 9 SHEETS | STA. 424+00.00 TO STA. 430+00.00

F.A.S.	SECTION	COUNTY	TOTAL SHEETS	SHEET NO.
247	09-00164-00-RS	STARK	12	4
CONTRACT NO. 89570			ILLINOIS FED. AID PROJECT	