


FINAL SURVEY BY DATE
 SURVEYED BY DATE
 TEMPLATE NO.
 NOTE BOOK NO.
 AREAS CHECKED

ORIGINAL SURVEY BY DATE
 SURVEYED BY DATE
 TEMPLATE NO.
 NOTE BOOK NO.
 AREAS CHECKED

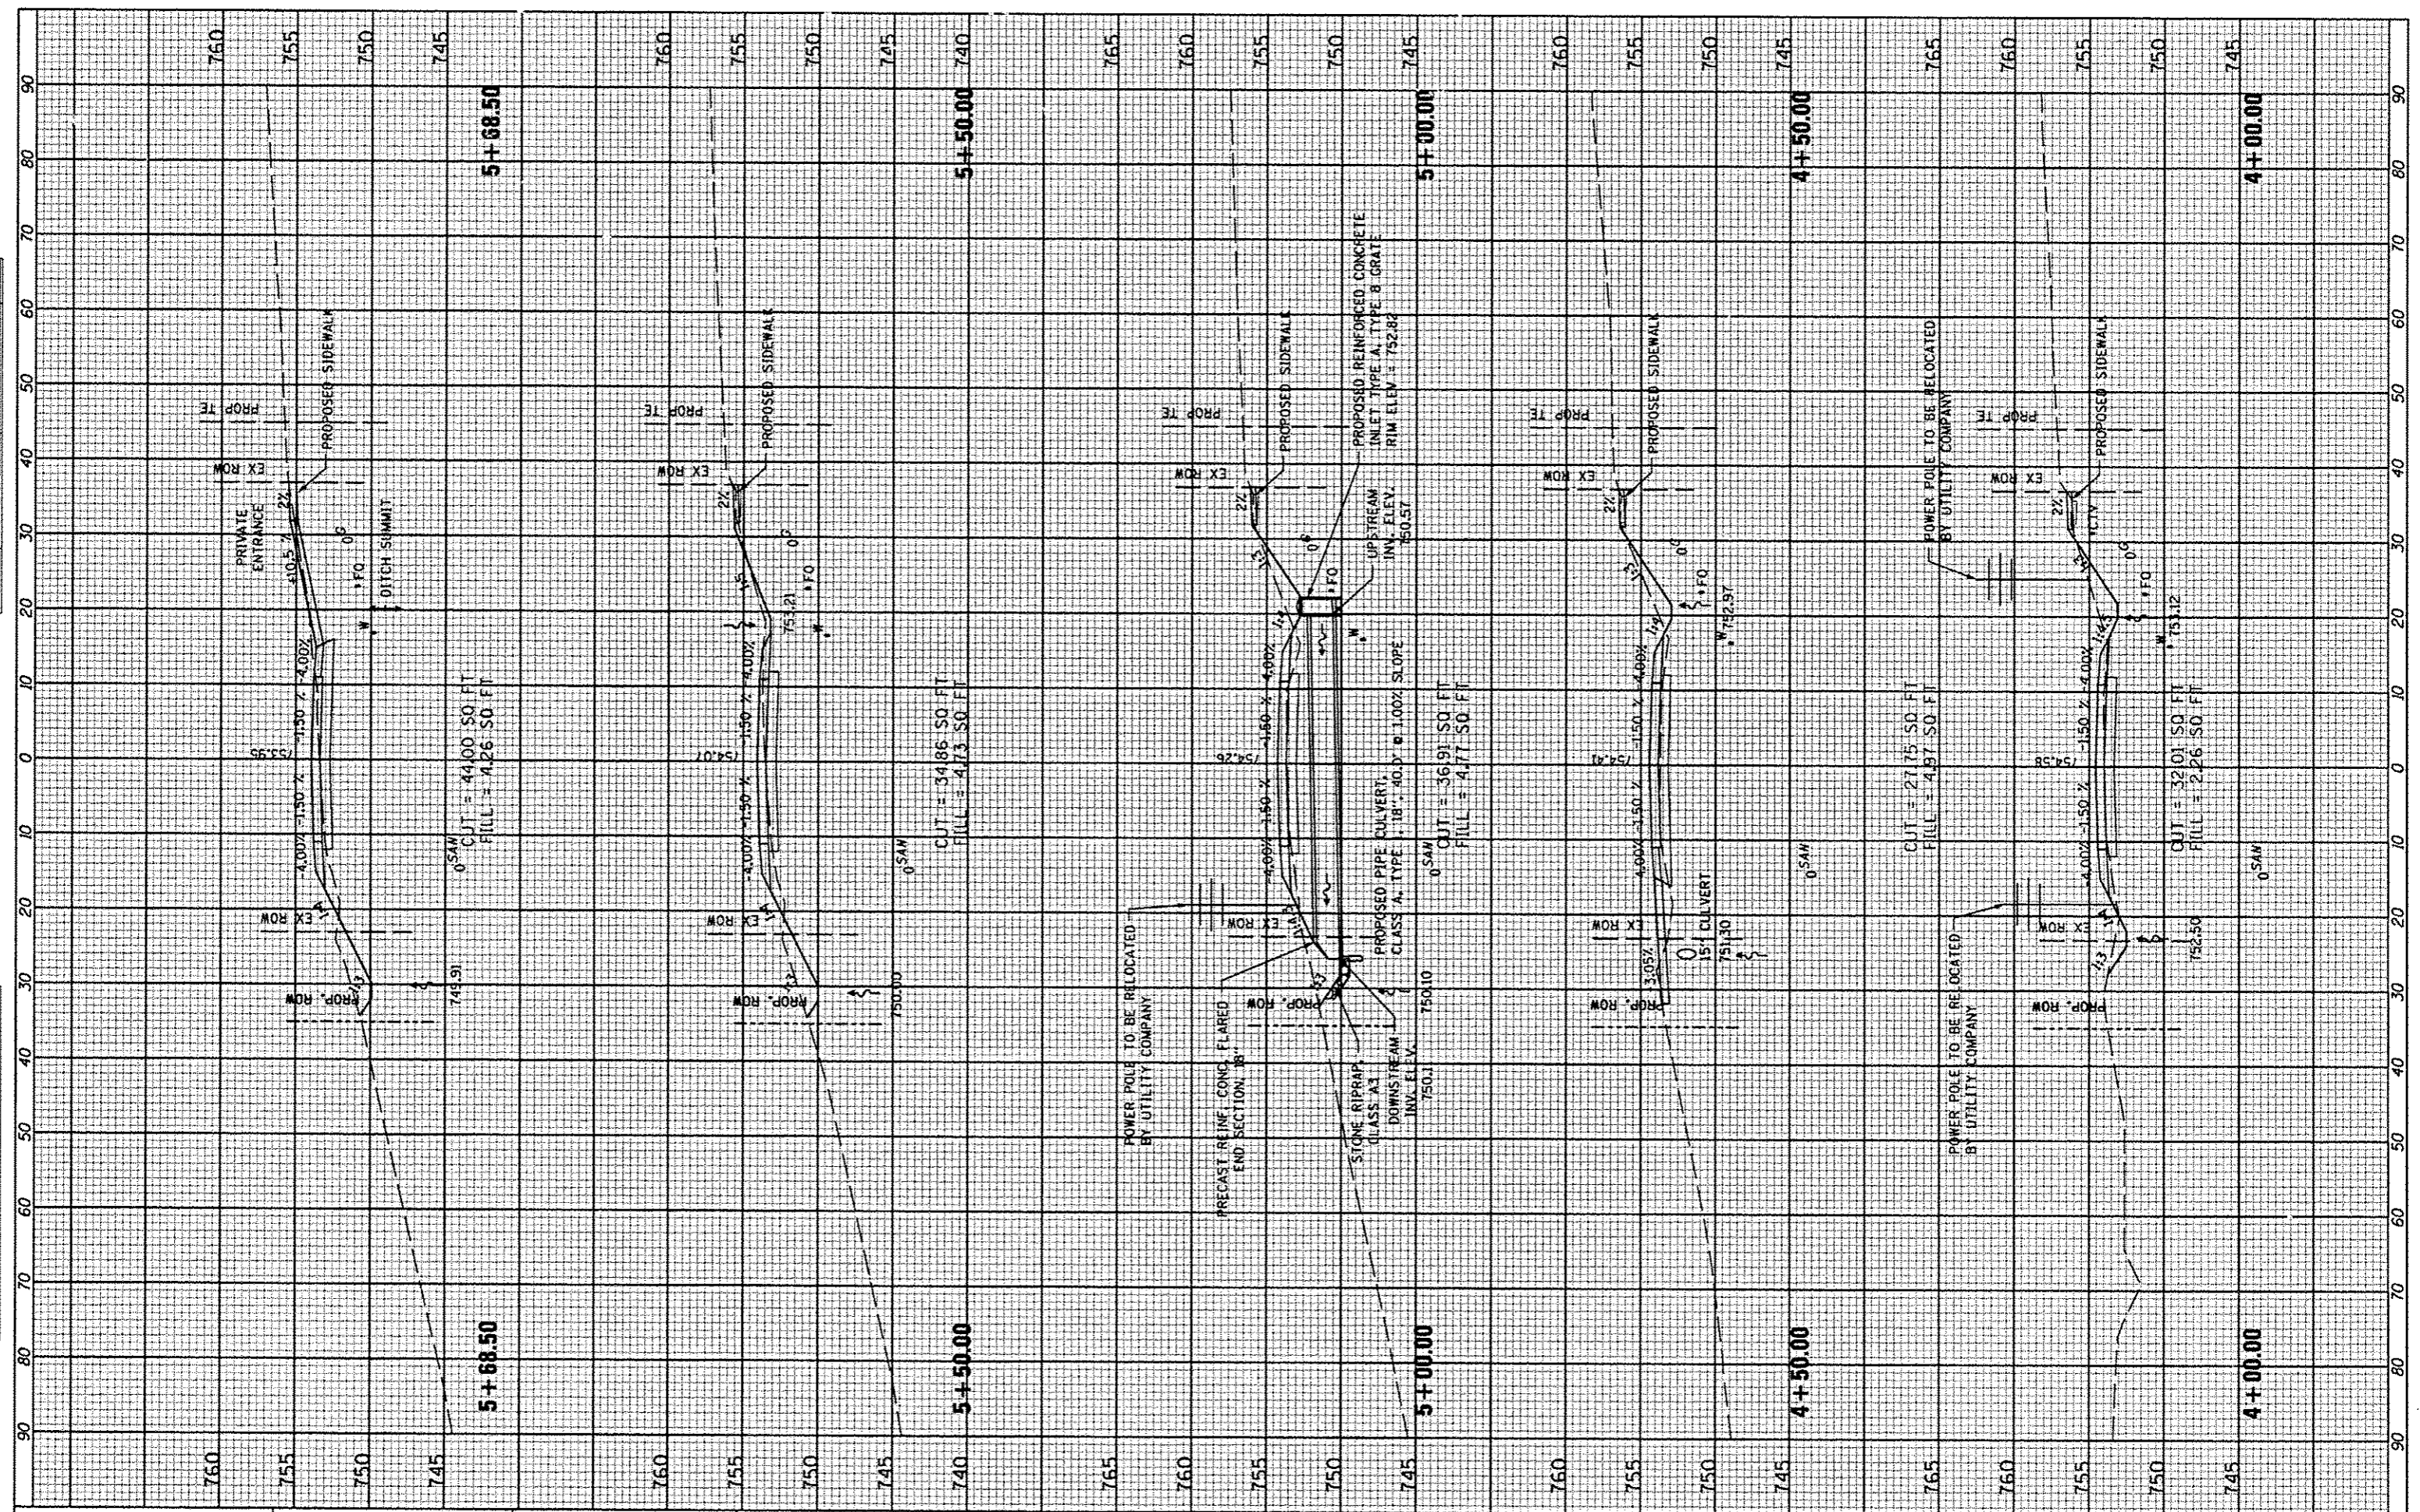

FILE NAME *
 #FILE#

USER NAME * #USER*
 DESIGNED -
 DRAWN -
 CHECKED -
 DATE - MARCH 2013

REVISED -
 REVISED -
 REVISED -
 REVISED -

STATE OF ILLINOIS
 DEPARTMENT OF TRANSPORTATION

COUNTY HIGHWAY #4
 CROSS SECTIONS
 SCALE: SHEET NO. 95 OF 174 SHEETS STA. 4+00.00 TO STA. 5+68.50

F.A. RTE.	SECTION	COUNTY	TOTAL SHEETS	SHEET NO.
393	12-00001-01-RS	KNOX	174	95
COUNTY HIGHWAY 4		CONTRACT NO. 89614		
DISTRICT 4		ILLINOIS/FED. AID PROJECT RS-0393 (105)		