


FINAL SURVEY
 SORTED
 NOTE BOOK
 AREAS CHECKED

ORIGINAL SURVEY
 SORTED
 NOTE BOOK
 AREAS CHECKED

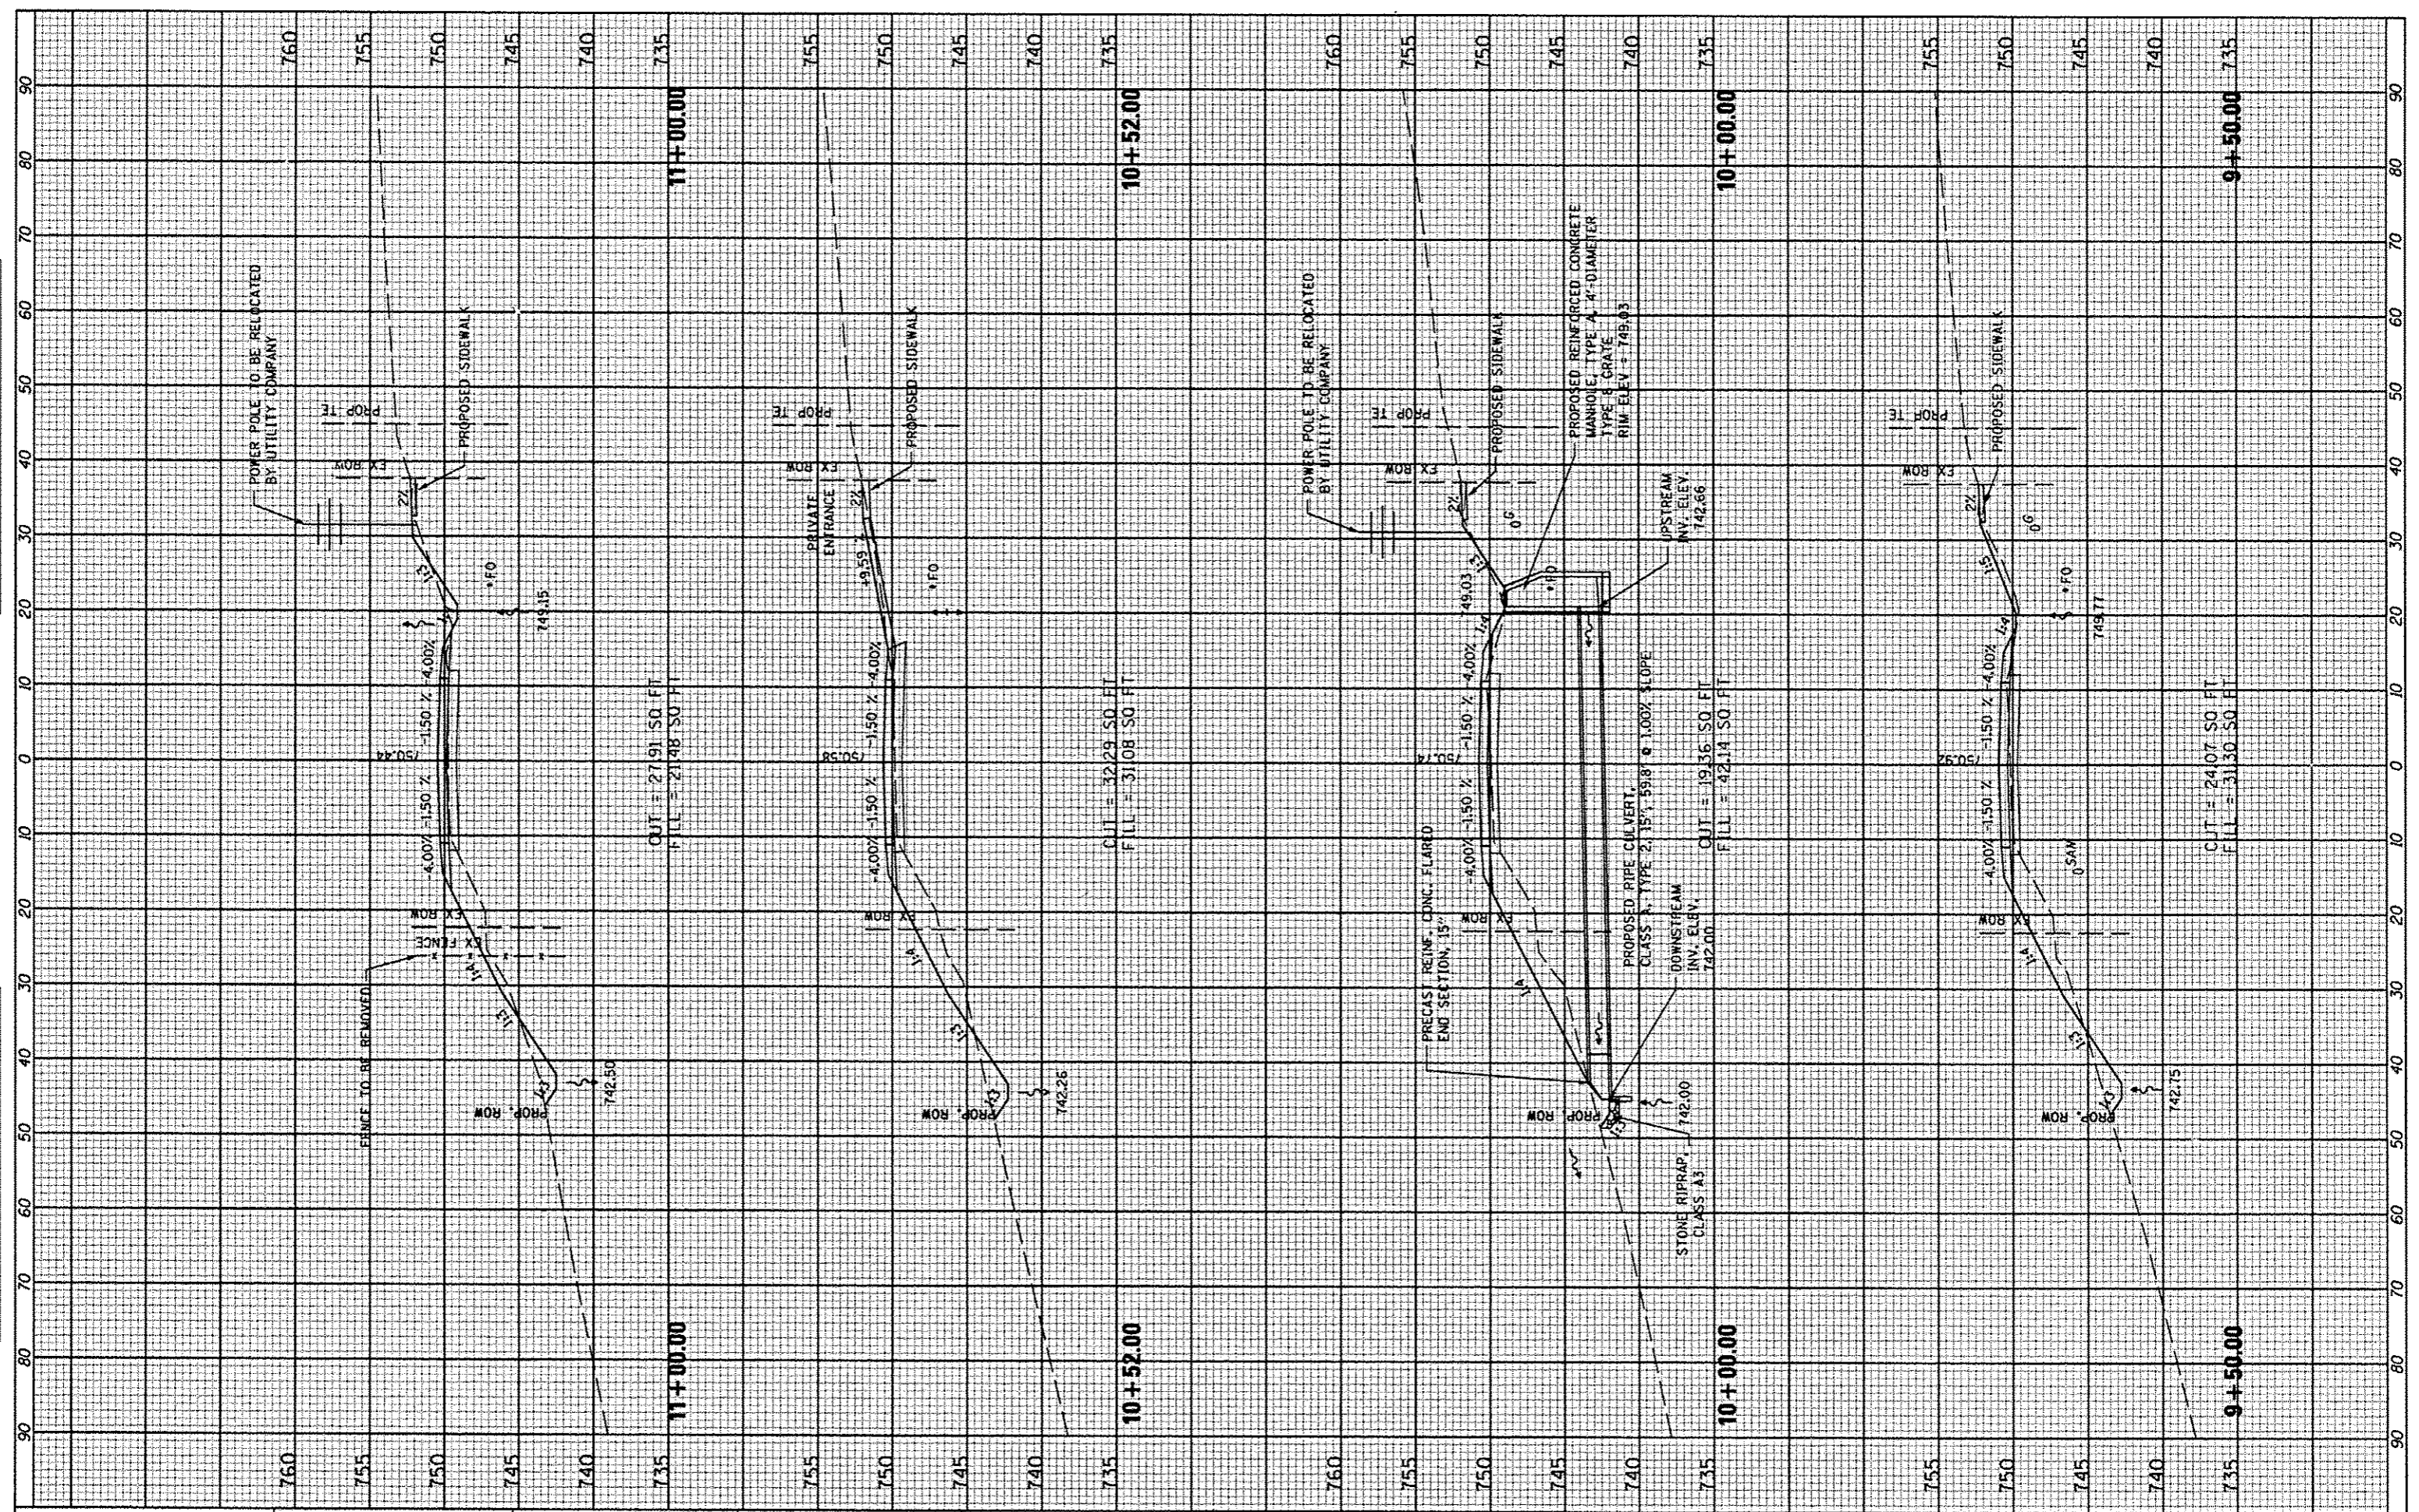

FILE NAME *
 #FILE#

USER NAME * USER *
 DESIGNED -
 DRAWN -
 CHECKED -
 DATE - MARCH 2013

REVISOR *
 REVISED -
 REVISED -
 REVISED -

REVISOR *
 REVISED -
 REVISED -
 REVISED -

STATE OF ILLINOIS
 DEPARTMENT OF TRANSPORTATION

COUNTY HIGHWAY #4
 CROSS SECTIONS

SCALE: SHEET NO. 98 OF 174 SHEETS STA. 9+50.00 TO STA. 11+00.00

F.A. RTE.	SECTION	COUNTY	TOTAL SHEETS	SHEET NO.
393	12-00001-01-RS	KNOX	174	98
COUNTY HIGHWAY 4		CONTRACT NO. 89614		
DISTRICT 4		ILLINOIS FED. AID PROJECT RS-0393 (105)		