


FINAL SURVEY	SURVEYED	DATE
NOTE BOOK	PLOTTED	
NO.	TEMPLATE	
	AREAS CHECKED	

ORIGINAL SURVEY	SURVEYED	DATE
NOTE BOOK	PLOTTED	
NO.	TEMPLATE	
	AREAS CHECKED	

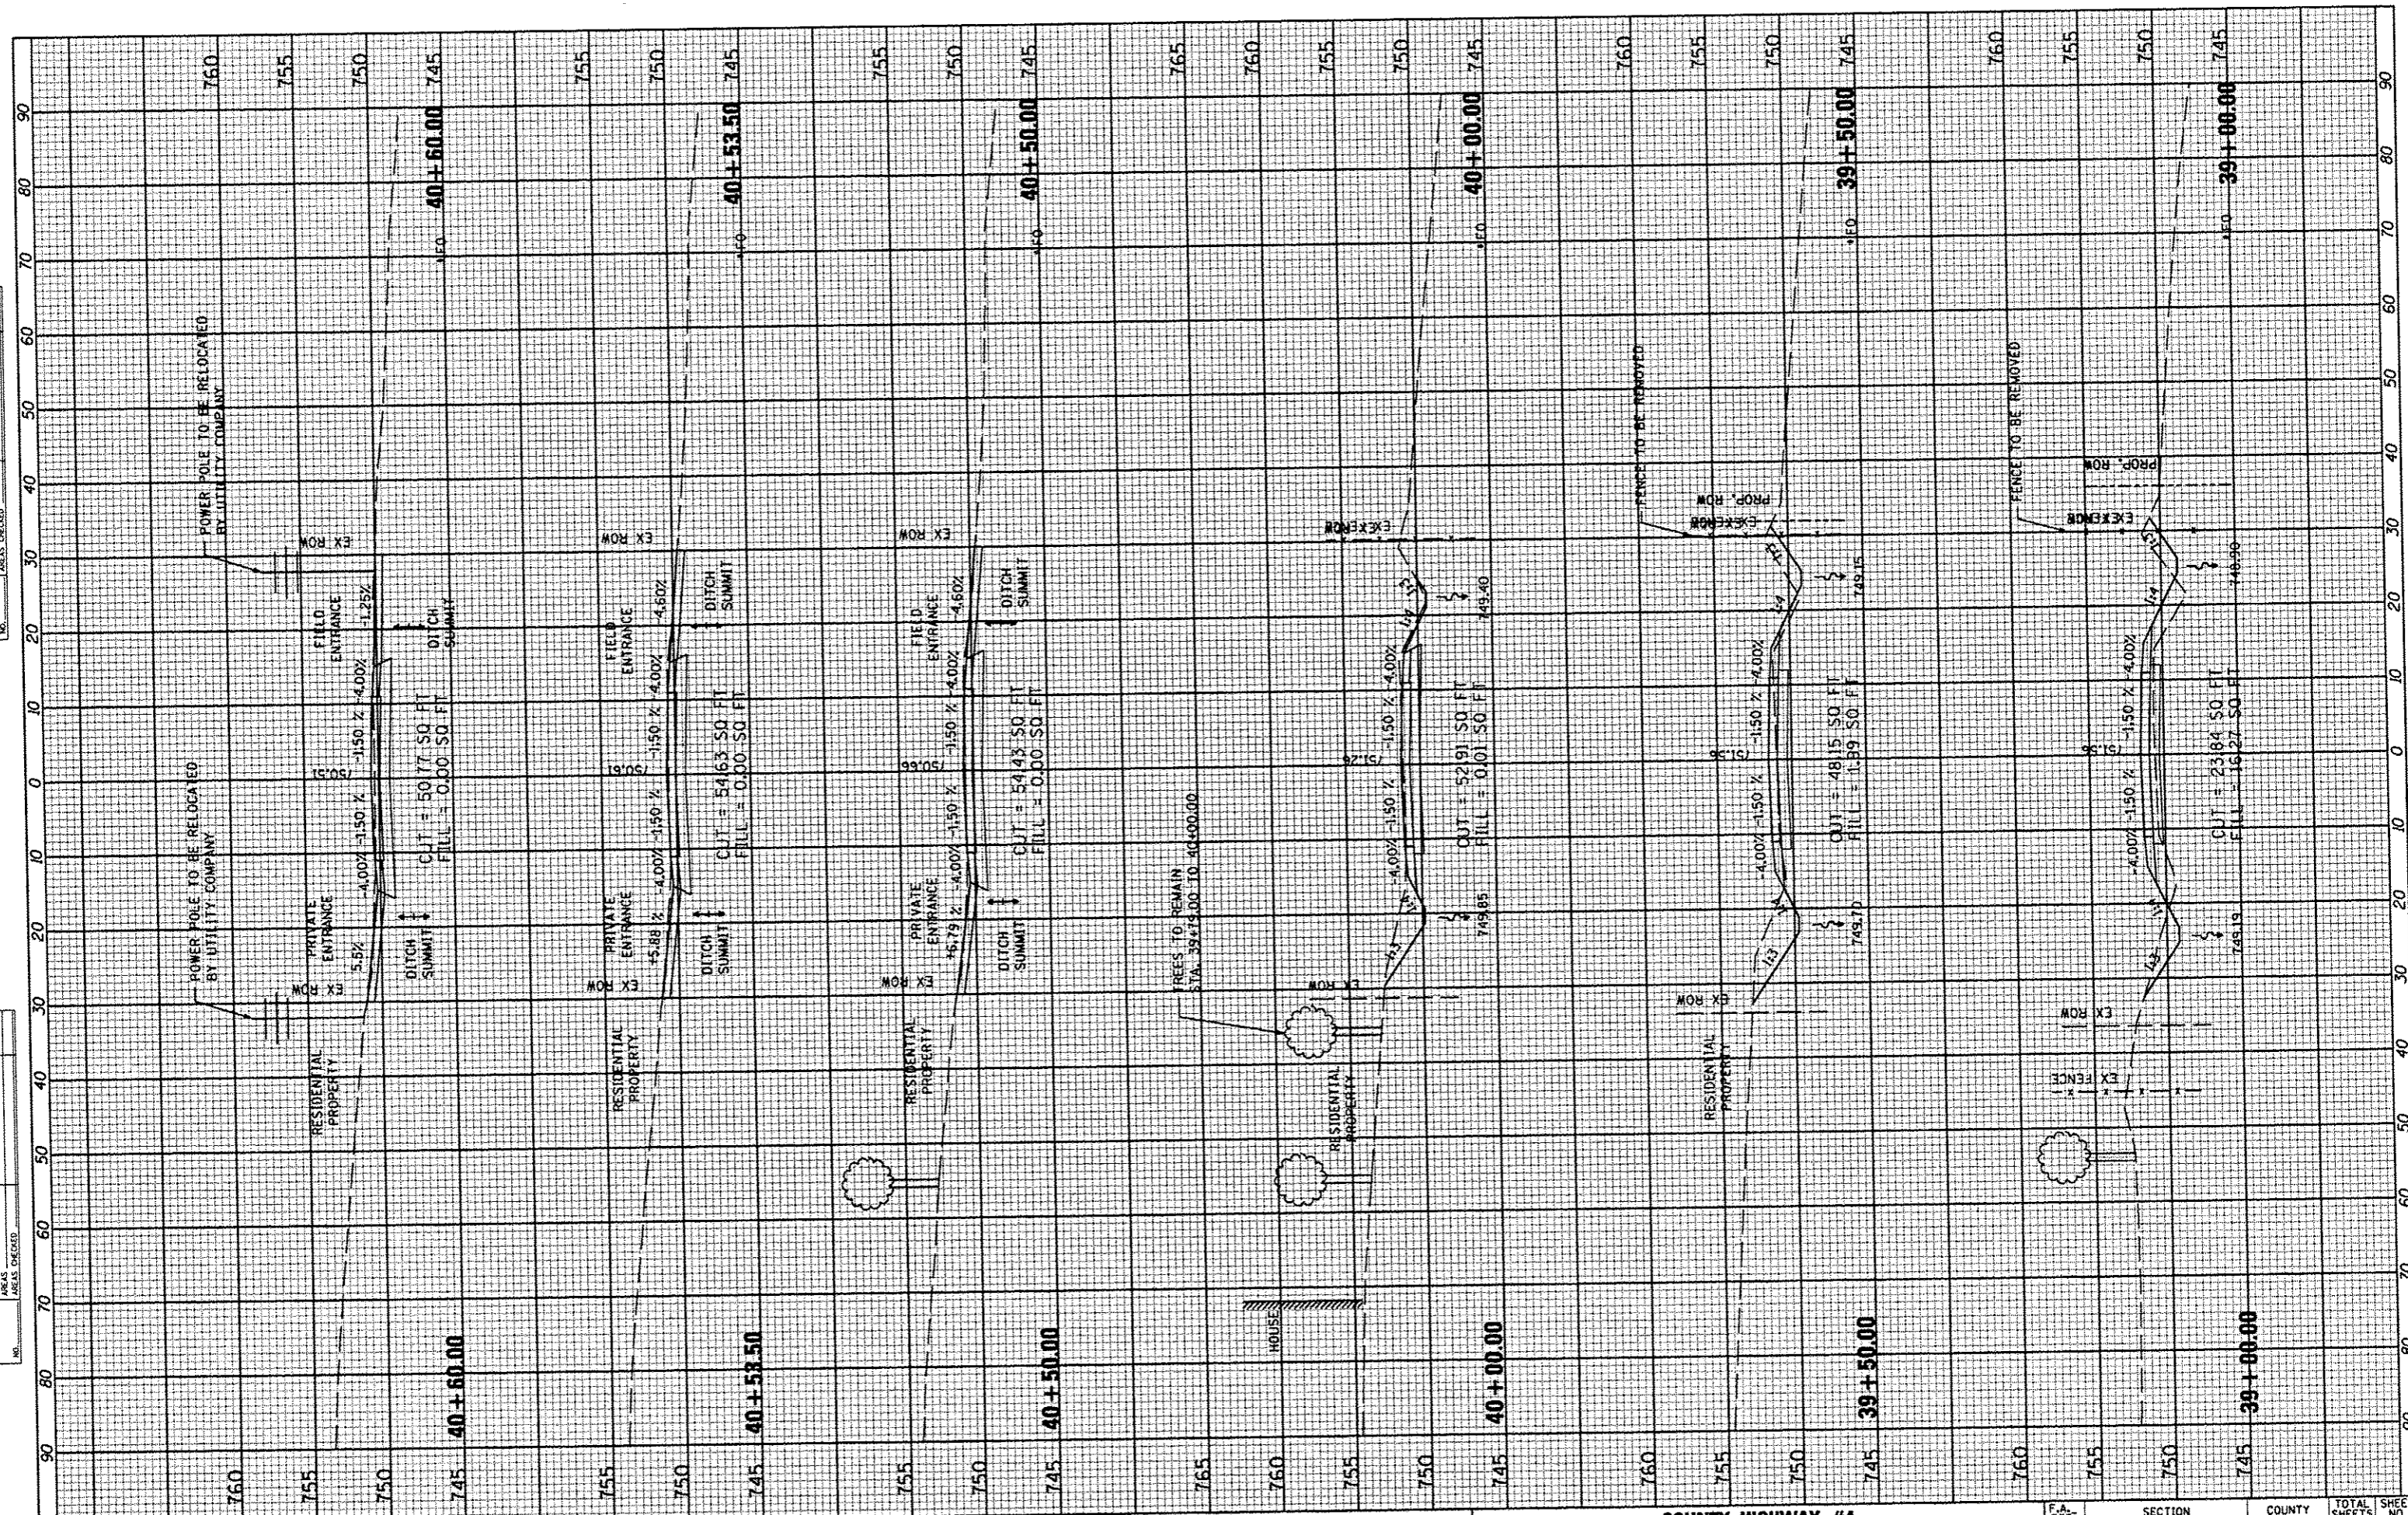

FILE NAME *	USER NAME * USER*	DESIGNED -	REVISED -	<b>STATE OF ILLINOIS</b> <b>DEPARTMENT OF TRANSPORTATION</b>	<b>COUNTY HIGHWAY #4</b> <b>CROSS SECTIONS</b>		F.A. RATE:	SECTION	COUNTY	TOTAL SHEETS	SHEET NO.	
*FILE#		DRAWN -	REVISED -		SCALE: _____	SHEET NO. 111 OF 174 SHEETS	STA. 39+00.00 TO STA. 40+60.00	393	12-00001-01-RS	KNOX	174	111
PLOT SCALE * SCALE*		CHECKED -	REVISED -					COUNTY HIGHWAY 4		CONTRACT NO. 89614		
PLOT DATE * DATE*		DATE - MARCH 2013	REVISED -					DISTRICT 4 ILLINOIS FED. AID PROJECT RS-0393 (105)				