


FINAL SURVEY	BY	DATE
CHECKED		
PLOTTED		
TEMPLATE		
AREAS		
CHECKED		
NO.		

ORIGINAL SURVEY	BY	DATE
CHECKED		
PLOTTED		
TEMPLATE		
AREAS		
CHECKED		
NO.		

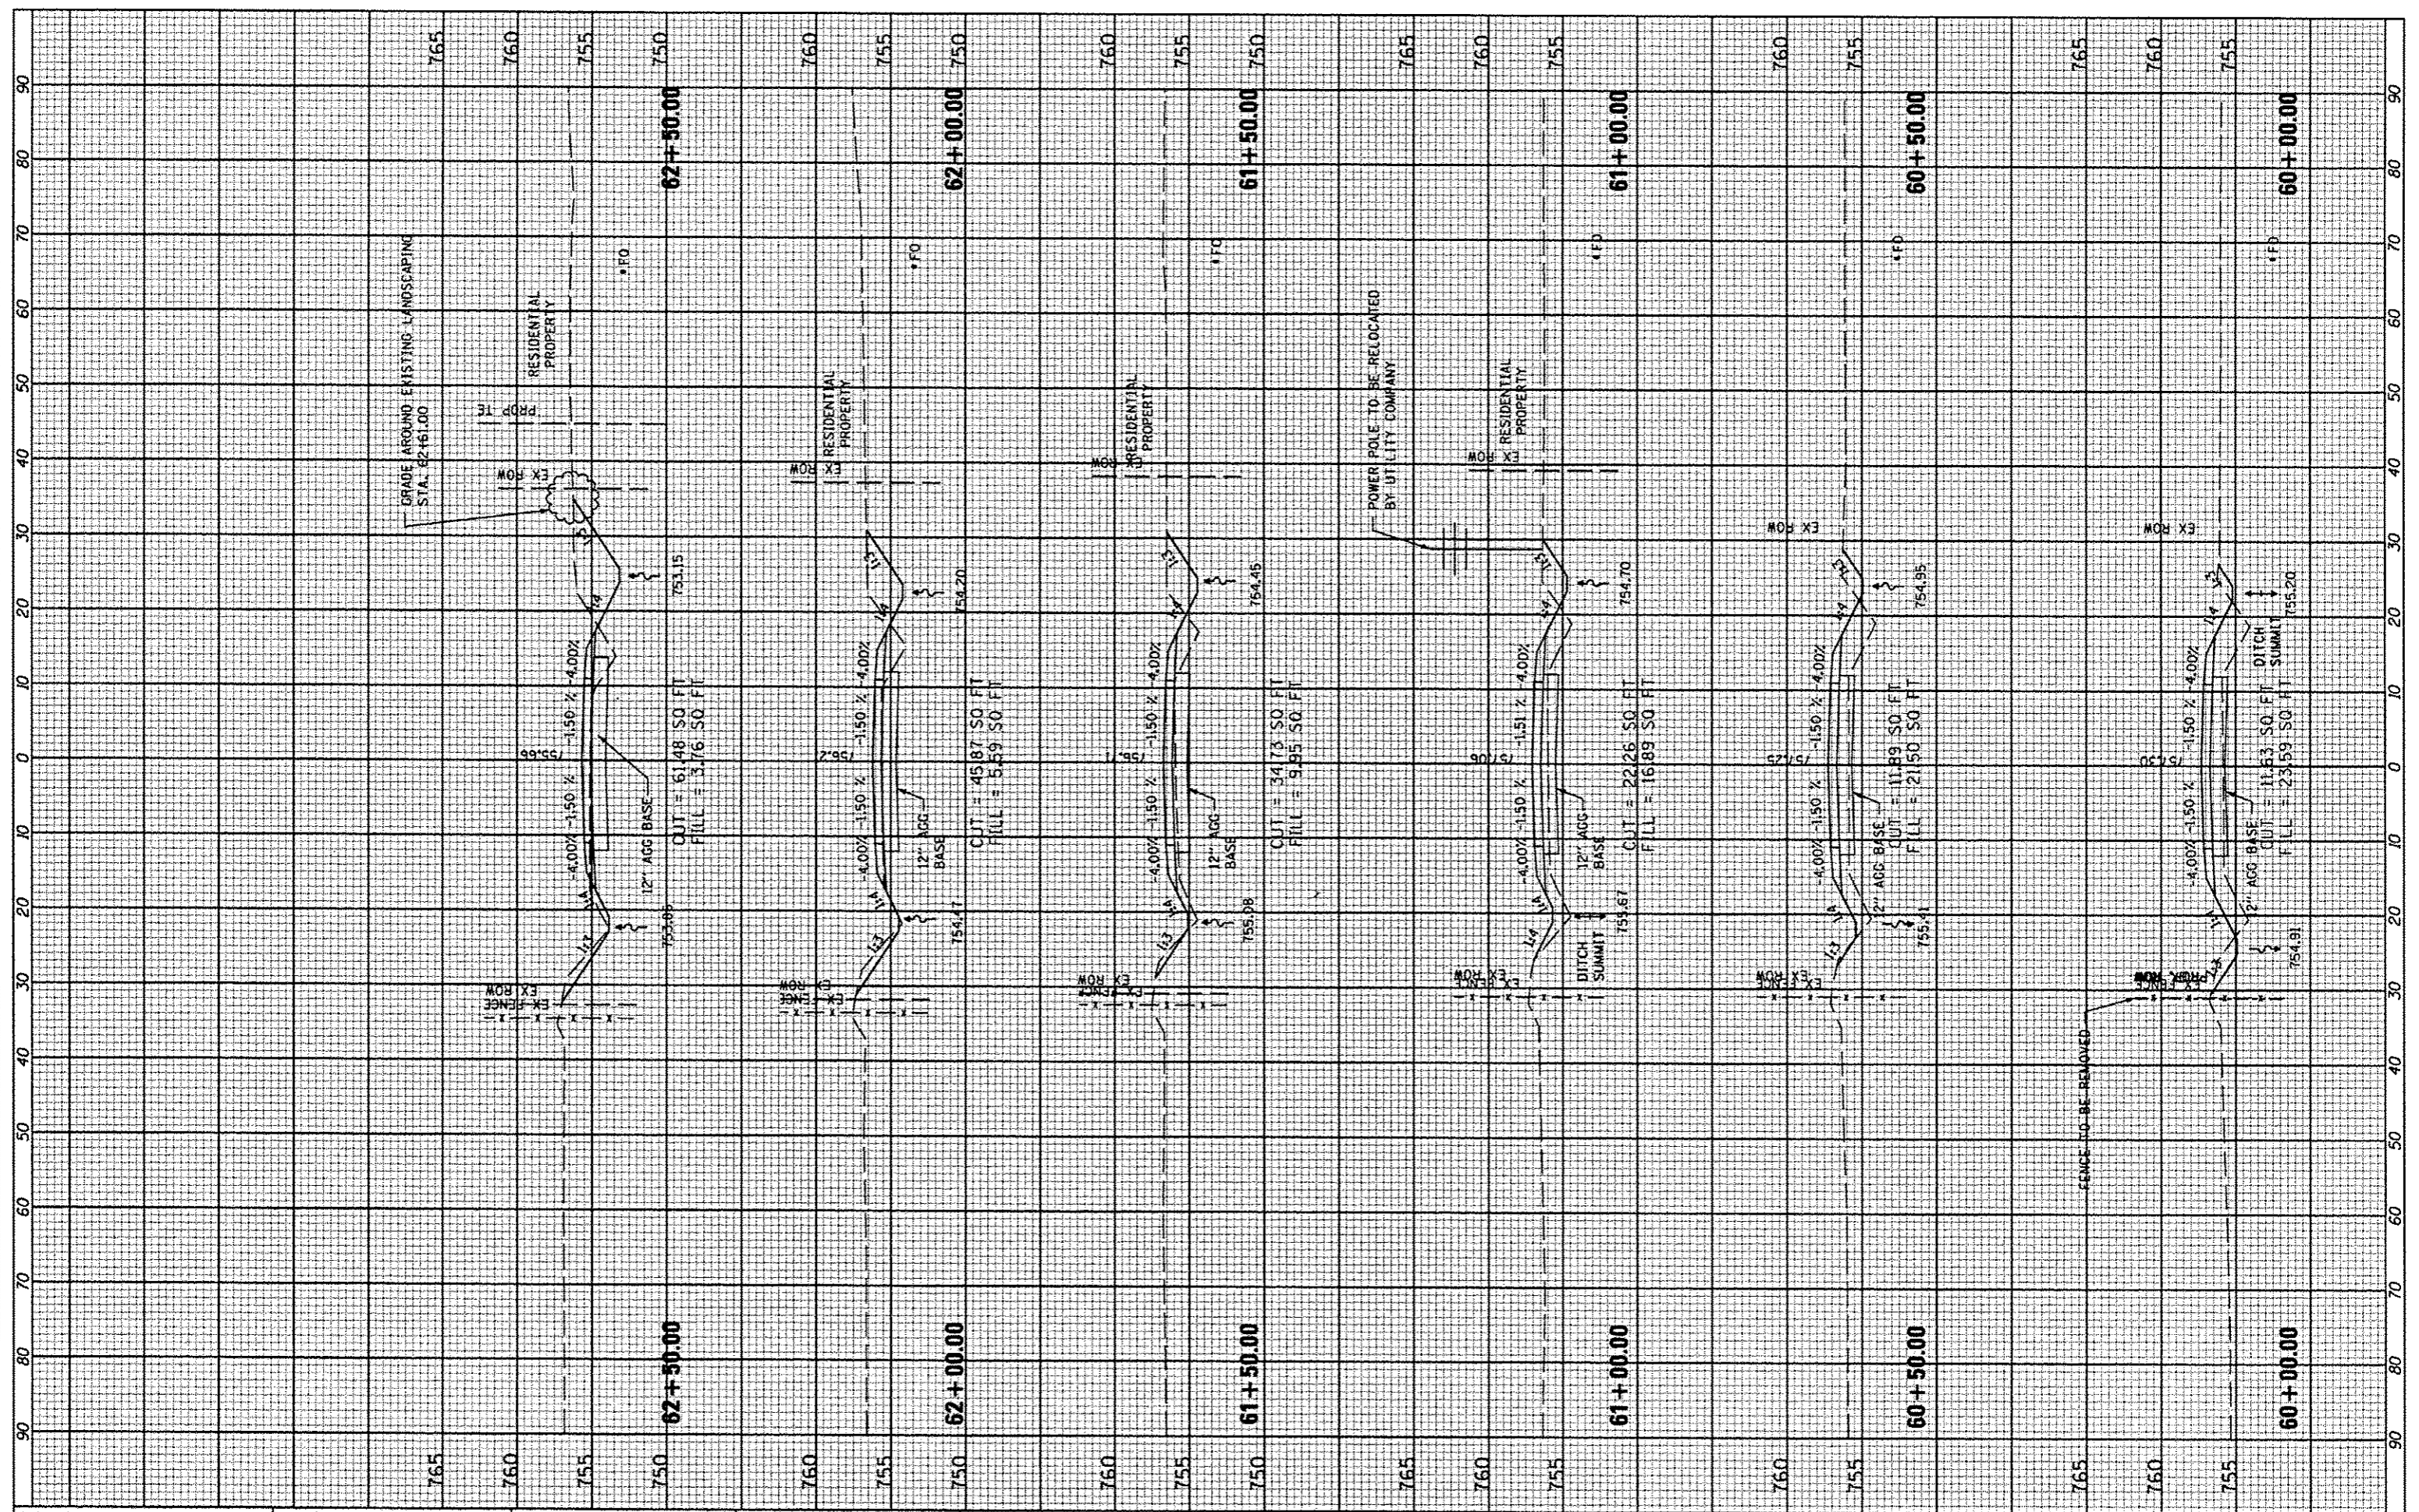

FILE NAME	USER NAME	DESIGNED	REVISED
FILE#	#USER#	---	---
		DRAWN	REVISED
		---	---
		CHECKED	REVISED
		---	---
		DATE	REVISED
		MARCH 2013	---

DESIGNED	REVISED
---	---
DRAWN	REVISED
---	---
CHECKED	REVISED
---	---
DATE	REVISED
MARCH 2013	---

**STATE OF ILLINOIS
DEPARTMENT OF TRANSPORTATION**

**COUNTY HIGHWAY #4
CROSS SECTIONS**

SCALE: _____ SHEET NO. 120 OF 174 SHEETS STA. 60+00.00 TO STA. 62+50.00

F.A. RTE.	SECTION	COUNTY	TOTAL SHEETS	SHEET NO.
393	12-00001-01-RS	KNOX	174	120
	COUNTY HIGHWAY 4			CONTRACT NO. 89614
	DISTRICT 4	ILLINOIS FED. AID PROJECT		RS-0393 (105)