


| | | |
|--------------|----|------|
| FINAL SURVEY | BY | DATE |
| EXEMPTED | | |
| PLOTTED | | |
| TEMPLATE | | |
| NOTE BOOK | | |
| AREAS | | |
| CHECKED | | |

| | | |
|-----------------|----|------|
| ORIGINAL SURVEY | BY | DATE |
| EXEMPTED | | |
| PLOTTED | | |
| TEMPLATE | | |
| NOTE BOOK | | |
| AREAS | | |
| CHECKED | | |

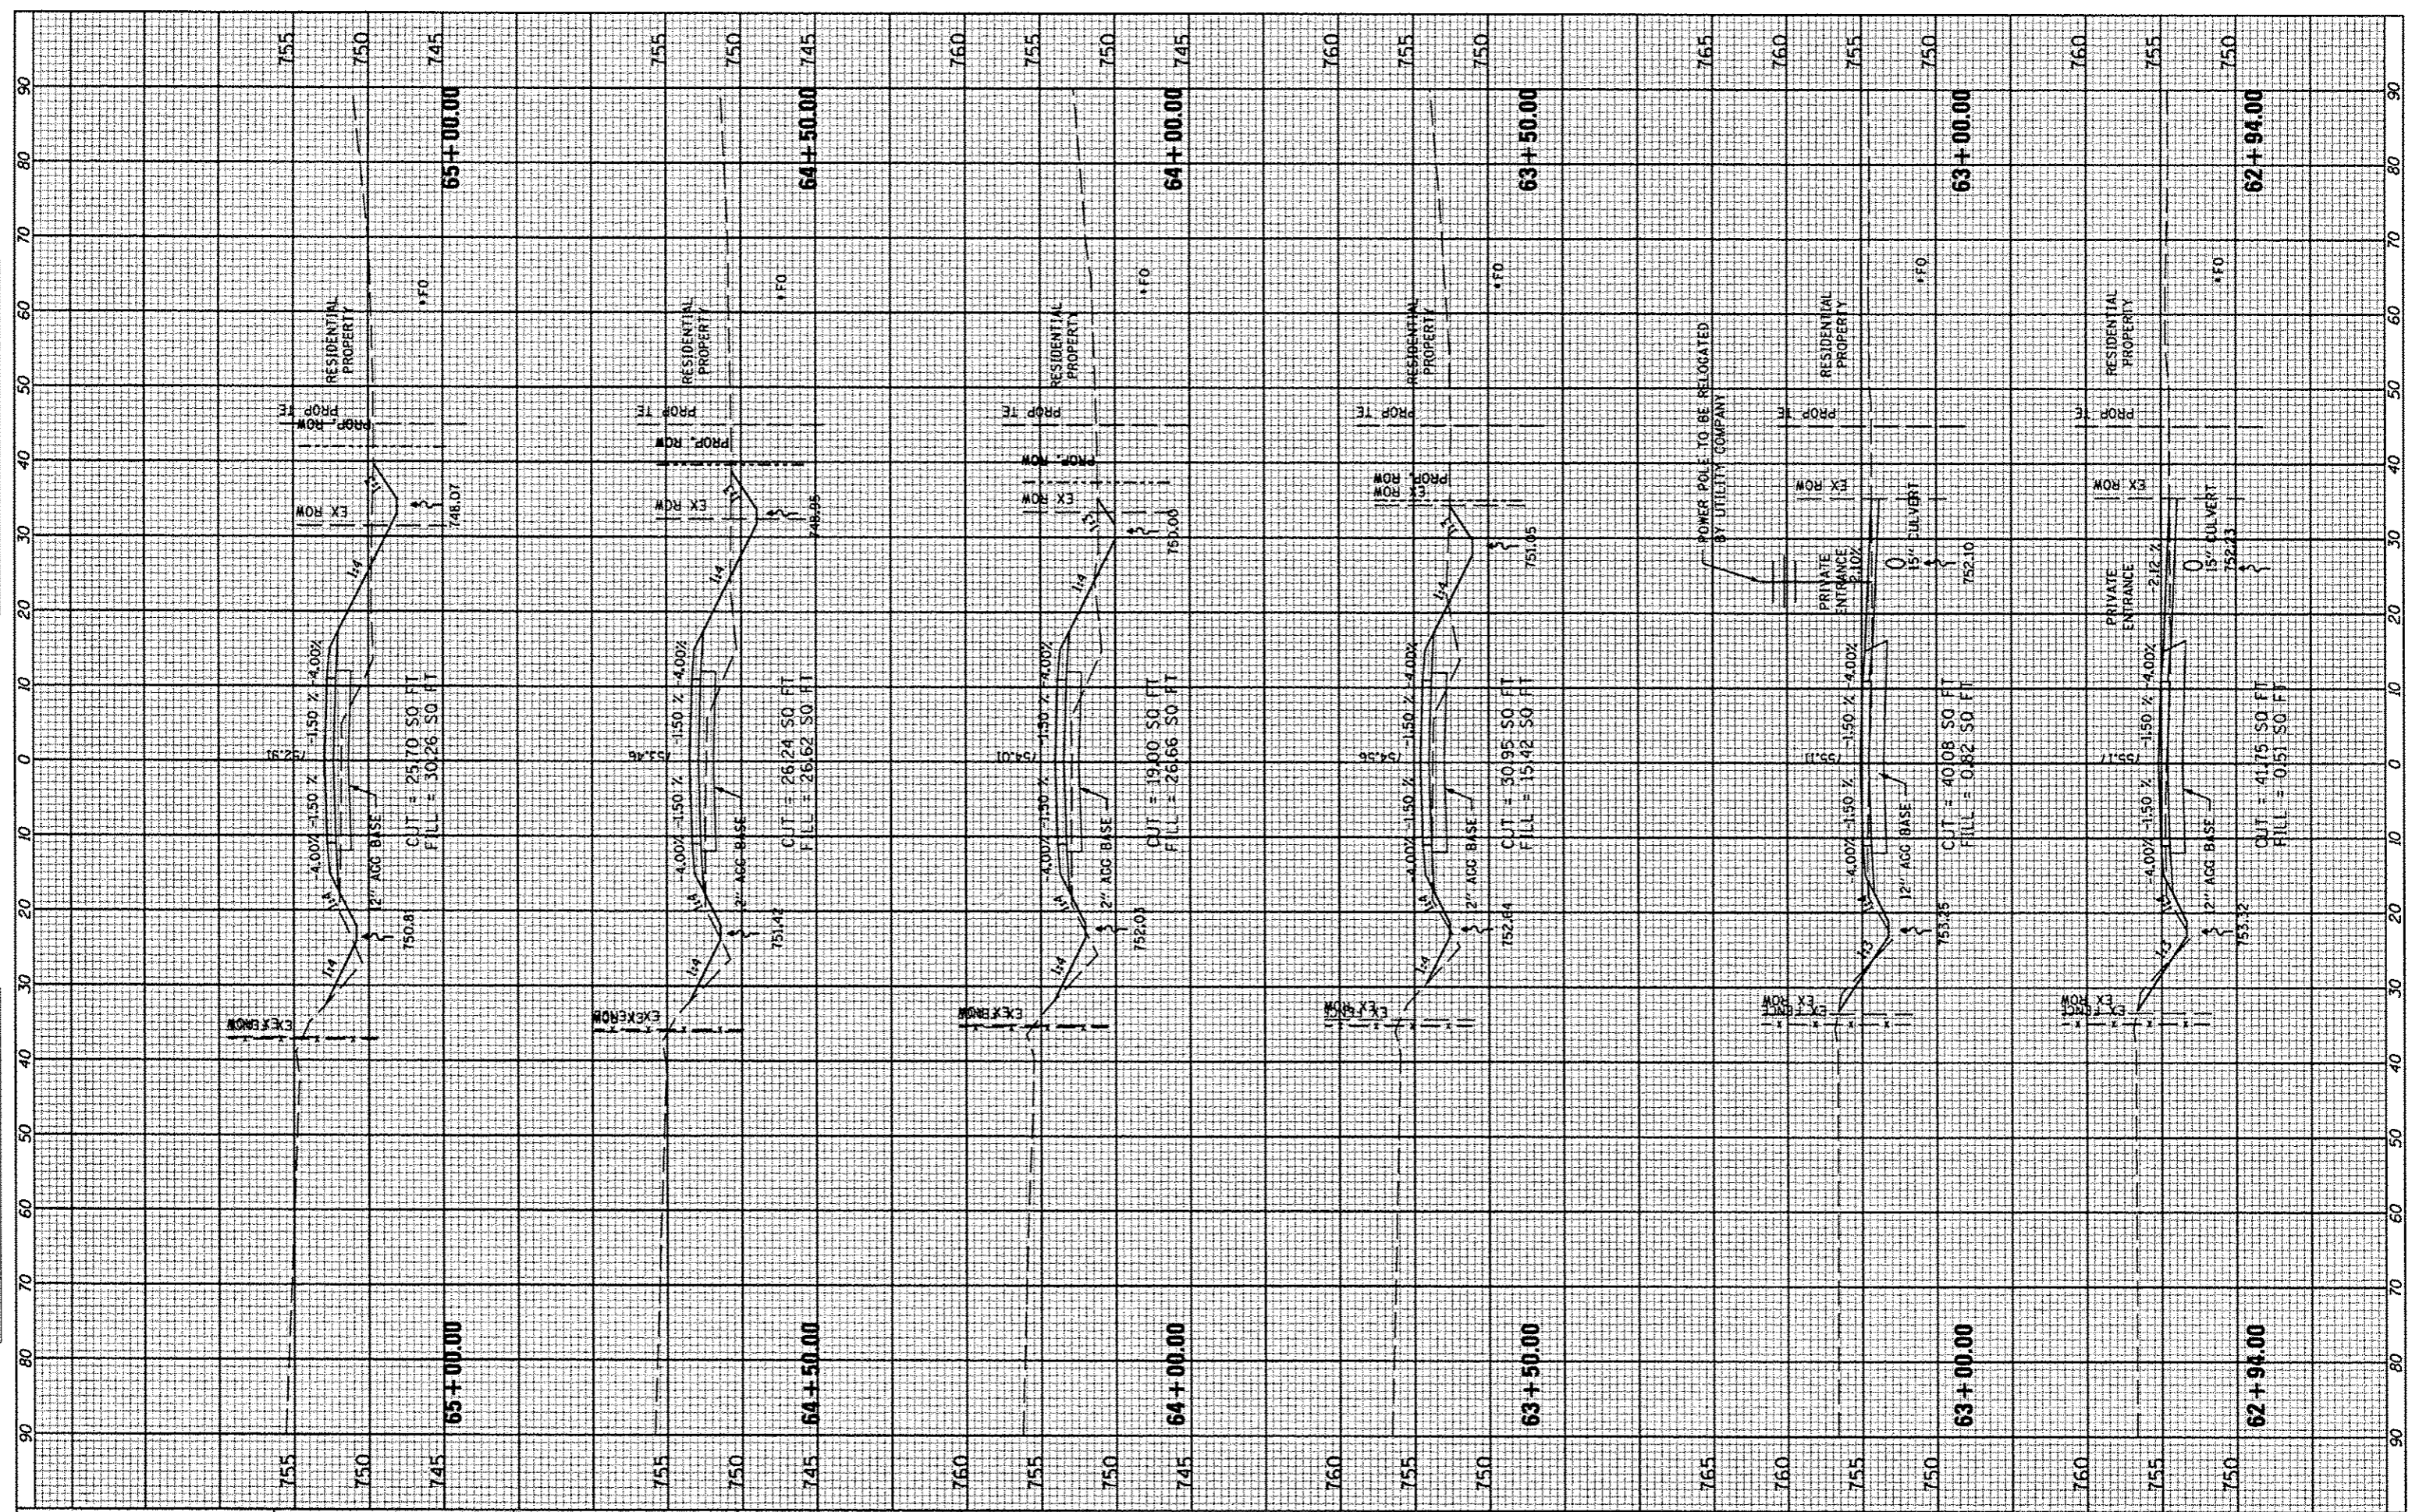

FILE NAME *
#FILE#

USER NAME *USER*
DESIGNED -
DRAWN -
CHECKED -
DATE - MARCH 2013

REVISOR *
REVISOR *
REVISOR *
REVISOR *

REVISOR *
REVISOR *
REVISOR *
REVISOR *

**STATE OF ILLINOIS
DEPARTMENT OF TRANSPORTATION**

**COUNTY HIGHWAY #4
CROSS SECTIONS**

SCALE: _____ SHEET NO. 121 OF 174 SHEETS STA. 62+94.00 TO STA. 65+00.00

| F.A. RTE. | SECTION | COUNTY | TOTAL SHEETS | SHEET NO. |
|------------------|----------------|---|--------------|-----------|
| 393 | 12-00001-01-RS | KNOX | 174 | 121 |
| COUNTY HIGHWAY 4 | | CONTRACT NO. 89614 | | |
| DISTRICT 4 | | ILLINOIS FED. AID PROJECT RS-0393 (105) | | |