


FINAL SURVEY	DATE
REVISED SURVEY	BY
NOTED SURVEY	
PLOTTED	
TEMPLATE	
AREAS CHECKED	
NO.	

ORIGINAL SURVEY	DATE
REVISED SURVEY	BY
NOTED SURVEY	
PLOTTED	
TEMPLATE	
AREAS CHECKED	
NO.	

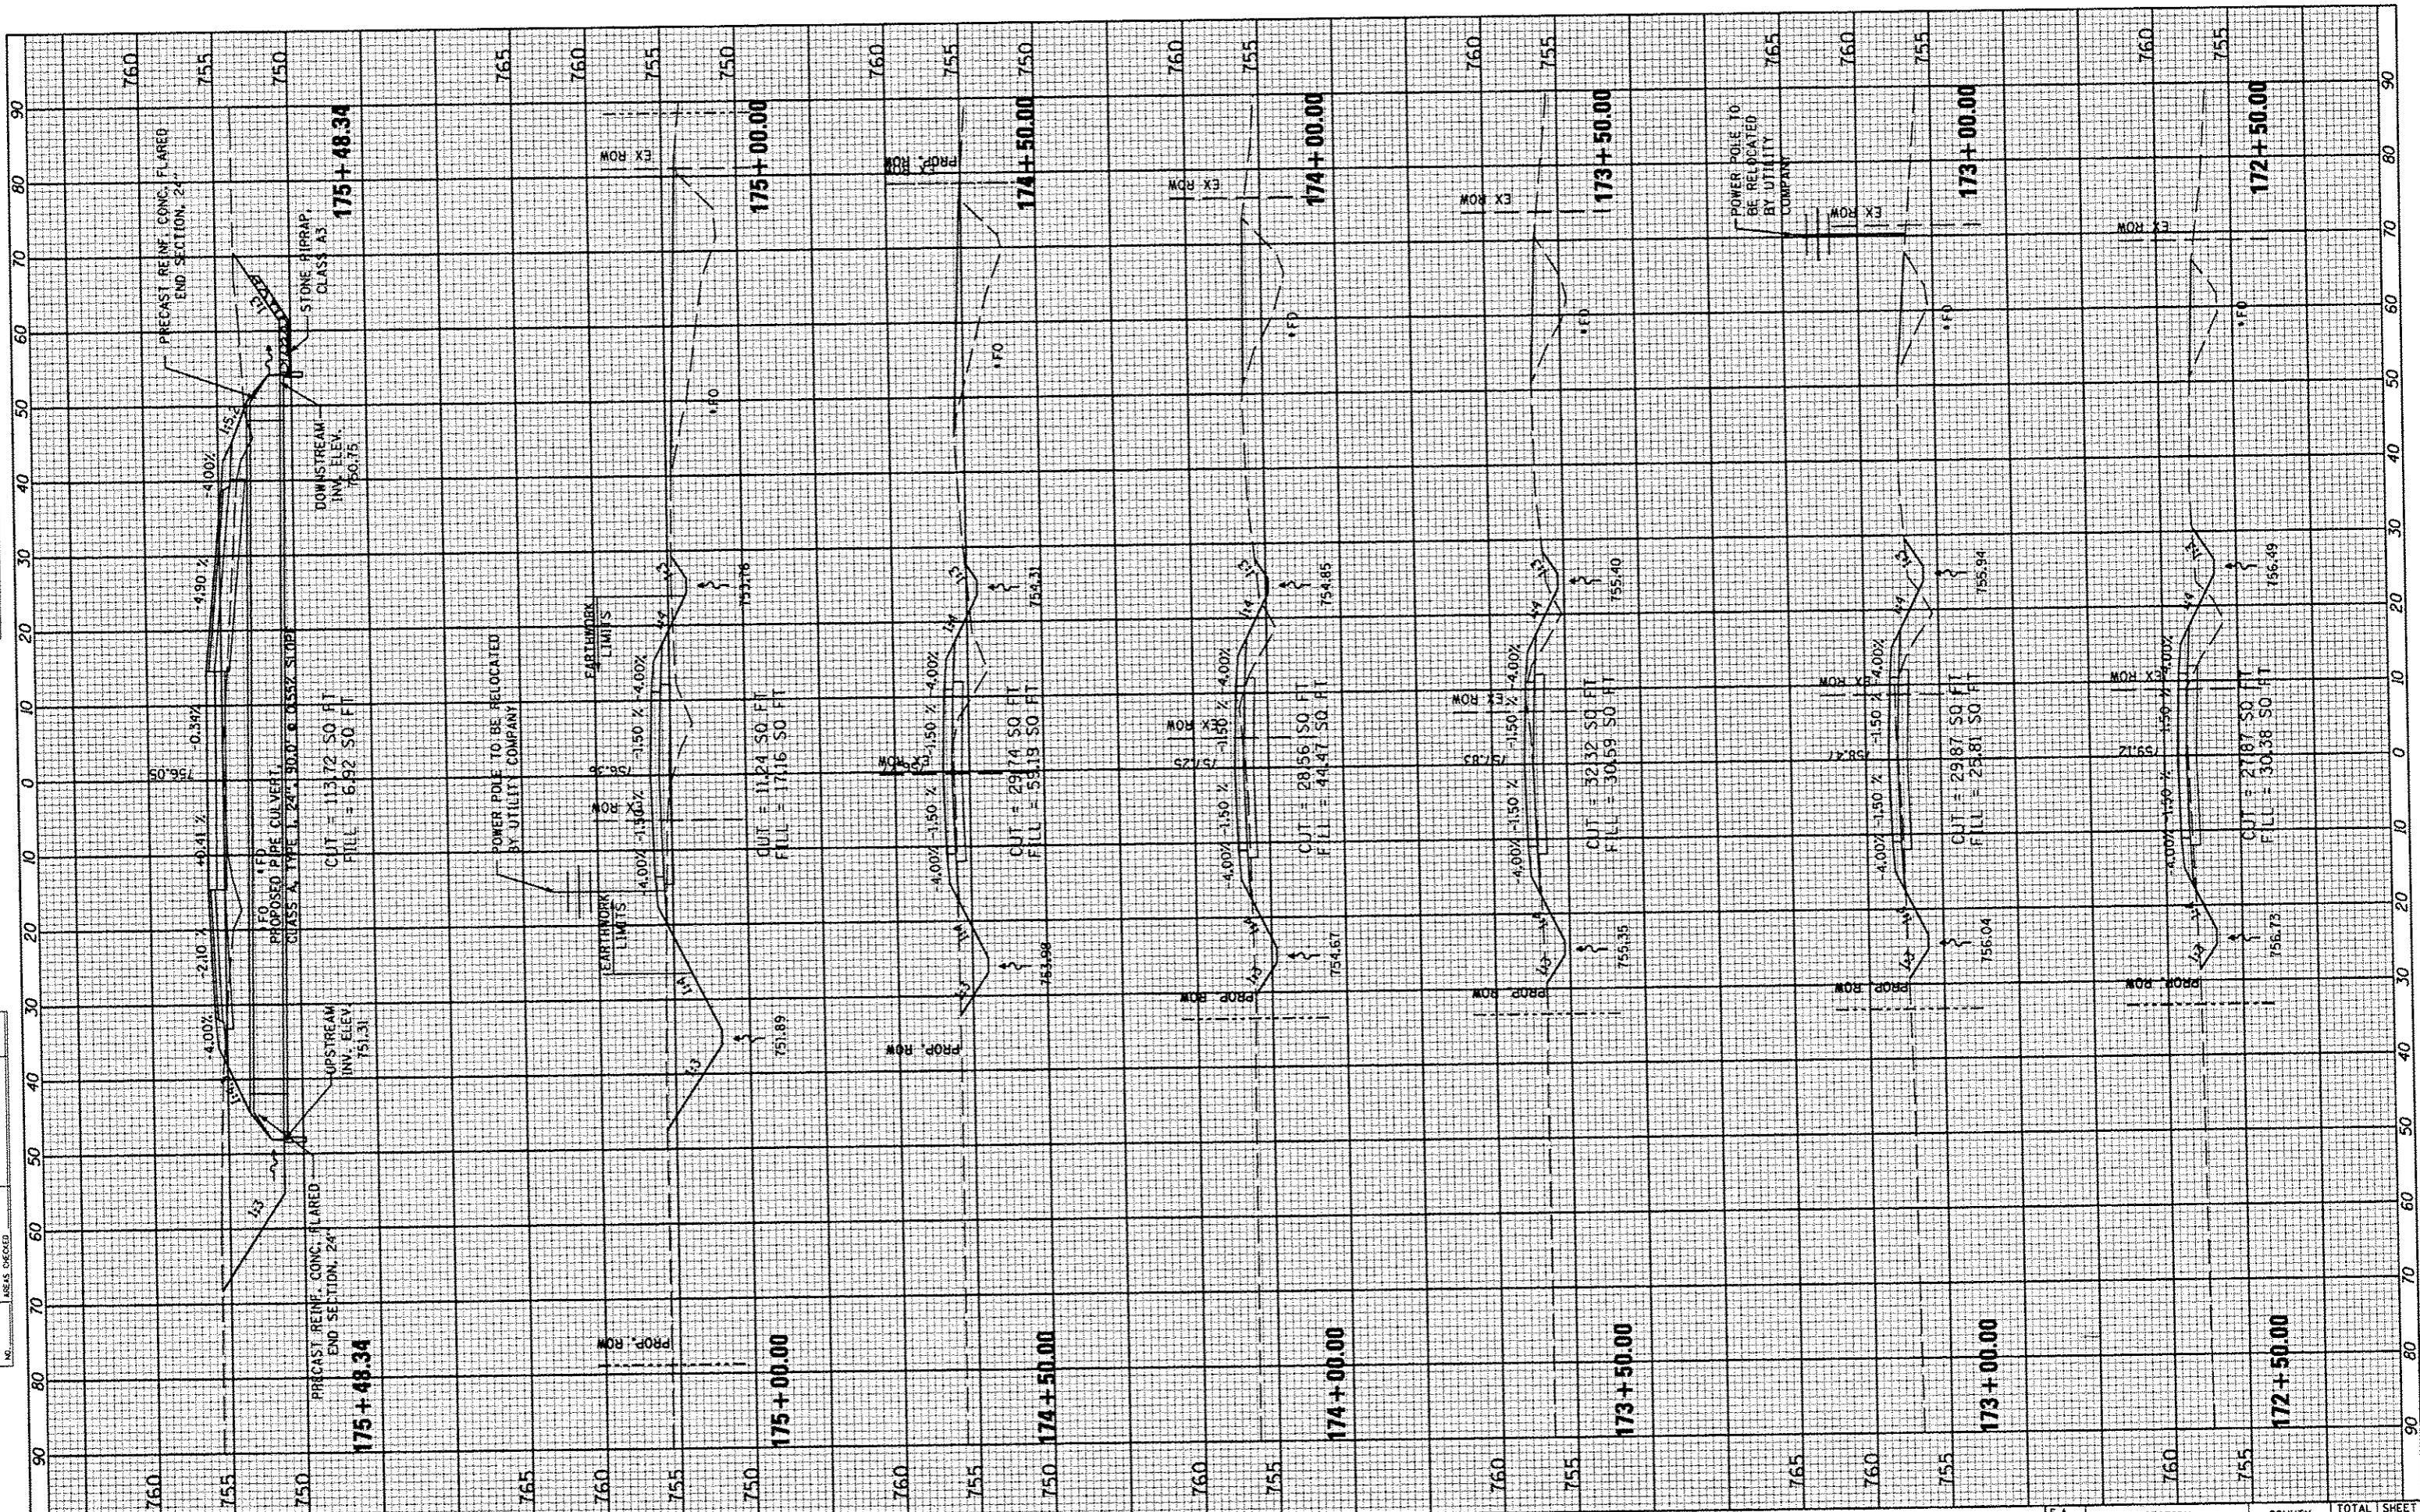

FILE NAME *
#FILE#

USER NAME * USER#
DESIGNED -
DRAWN -
CHECKED -
DATE - MARCH 2013

REVISED -
REVISED -
REVISED -
REVISED -

STATE OF ILLINOIS
DEPARTMENT OF TRANSPORTATION

COUNTY HIGHWAY #4
CROSS SECTIONS
SCALE: SHEET NO. 162 OF 174 SHEETS STA. 172+50.00 TO STA. 175+48.34

F.A. RTE.	SECTION	COUNTY	TOTAL SHEETS	SHEET NO.
393	12-00001-01-RS	KNOX	174	162
	COUNTY HIGHWAY 4		CONTRACT NO. 89614	
	DISTRICT 4	ILLINOIS FED. AID PROJECT RS-0393 (105)		