


FINAL SURVEY  
 SURVEYED PLOTTED  
 NOTE BOOK TEMPLATE  
 AREAS CHECKED

ORIGINAL SURVEY  
 SURVEYED PLOTTED  
 NOTE BOOK TEMPLATE  
 AREAS CHECKED

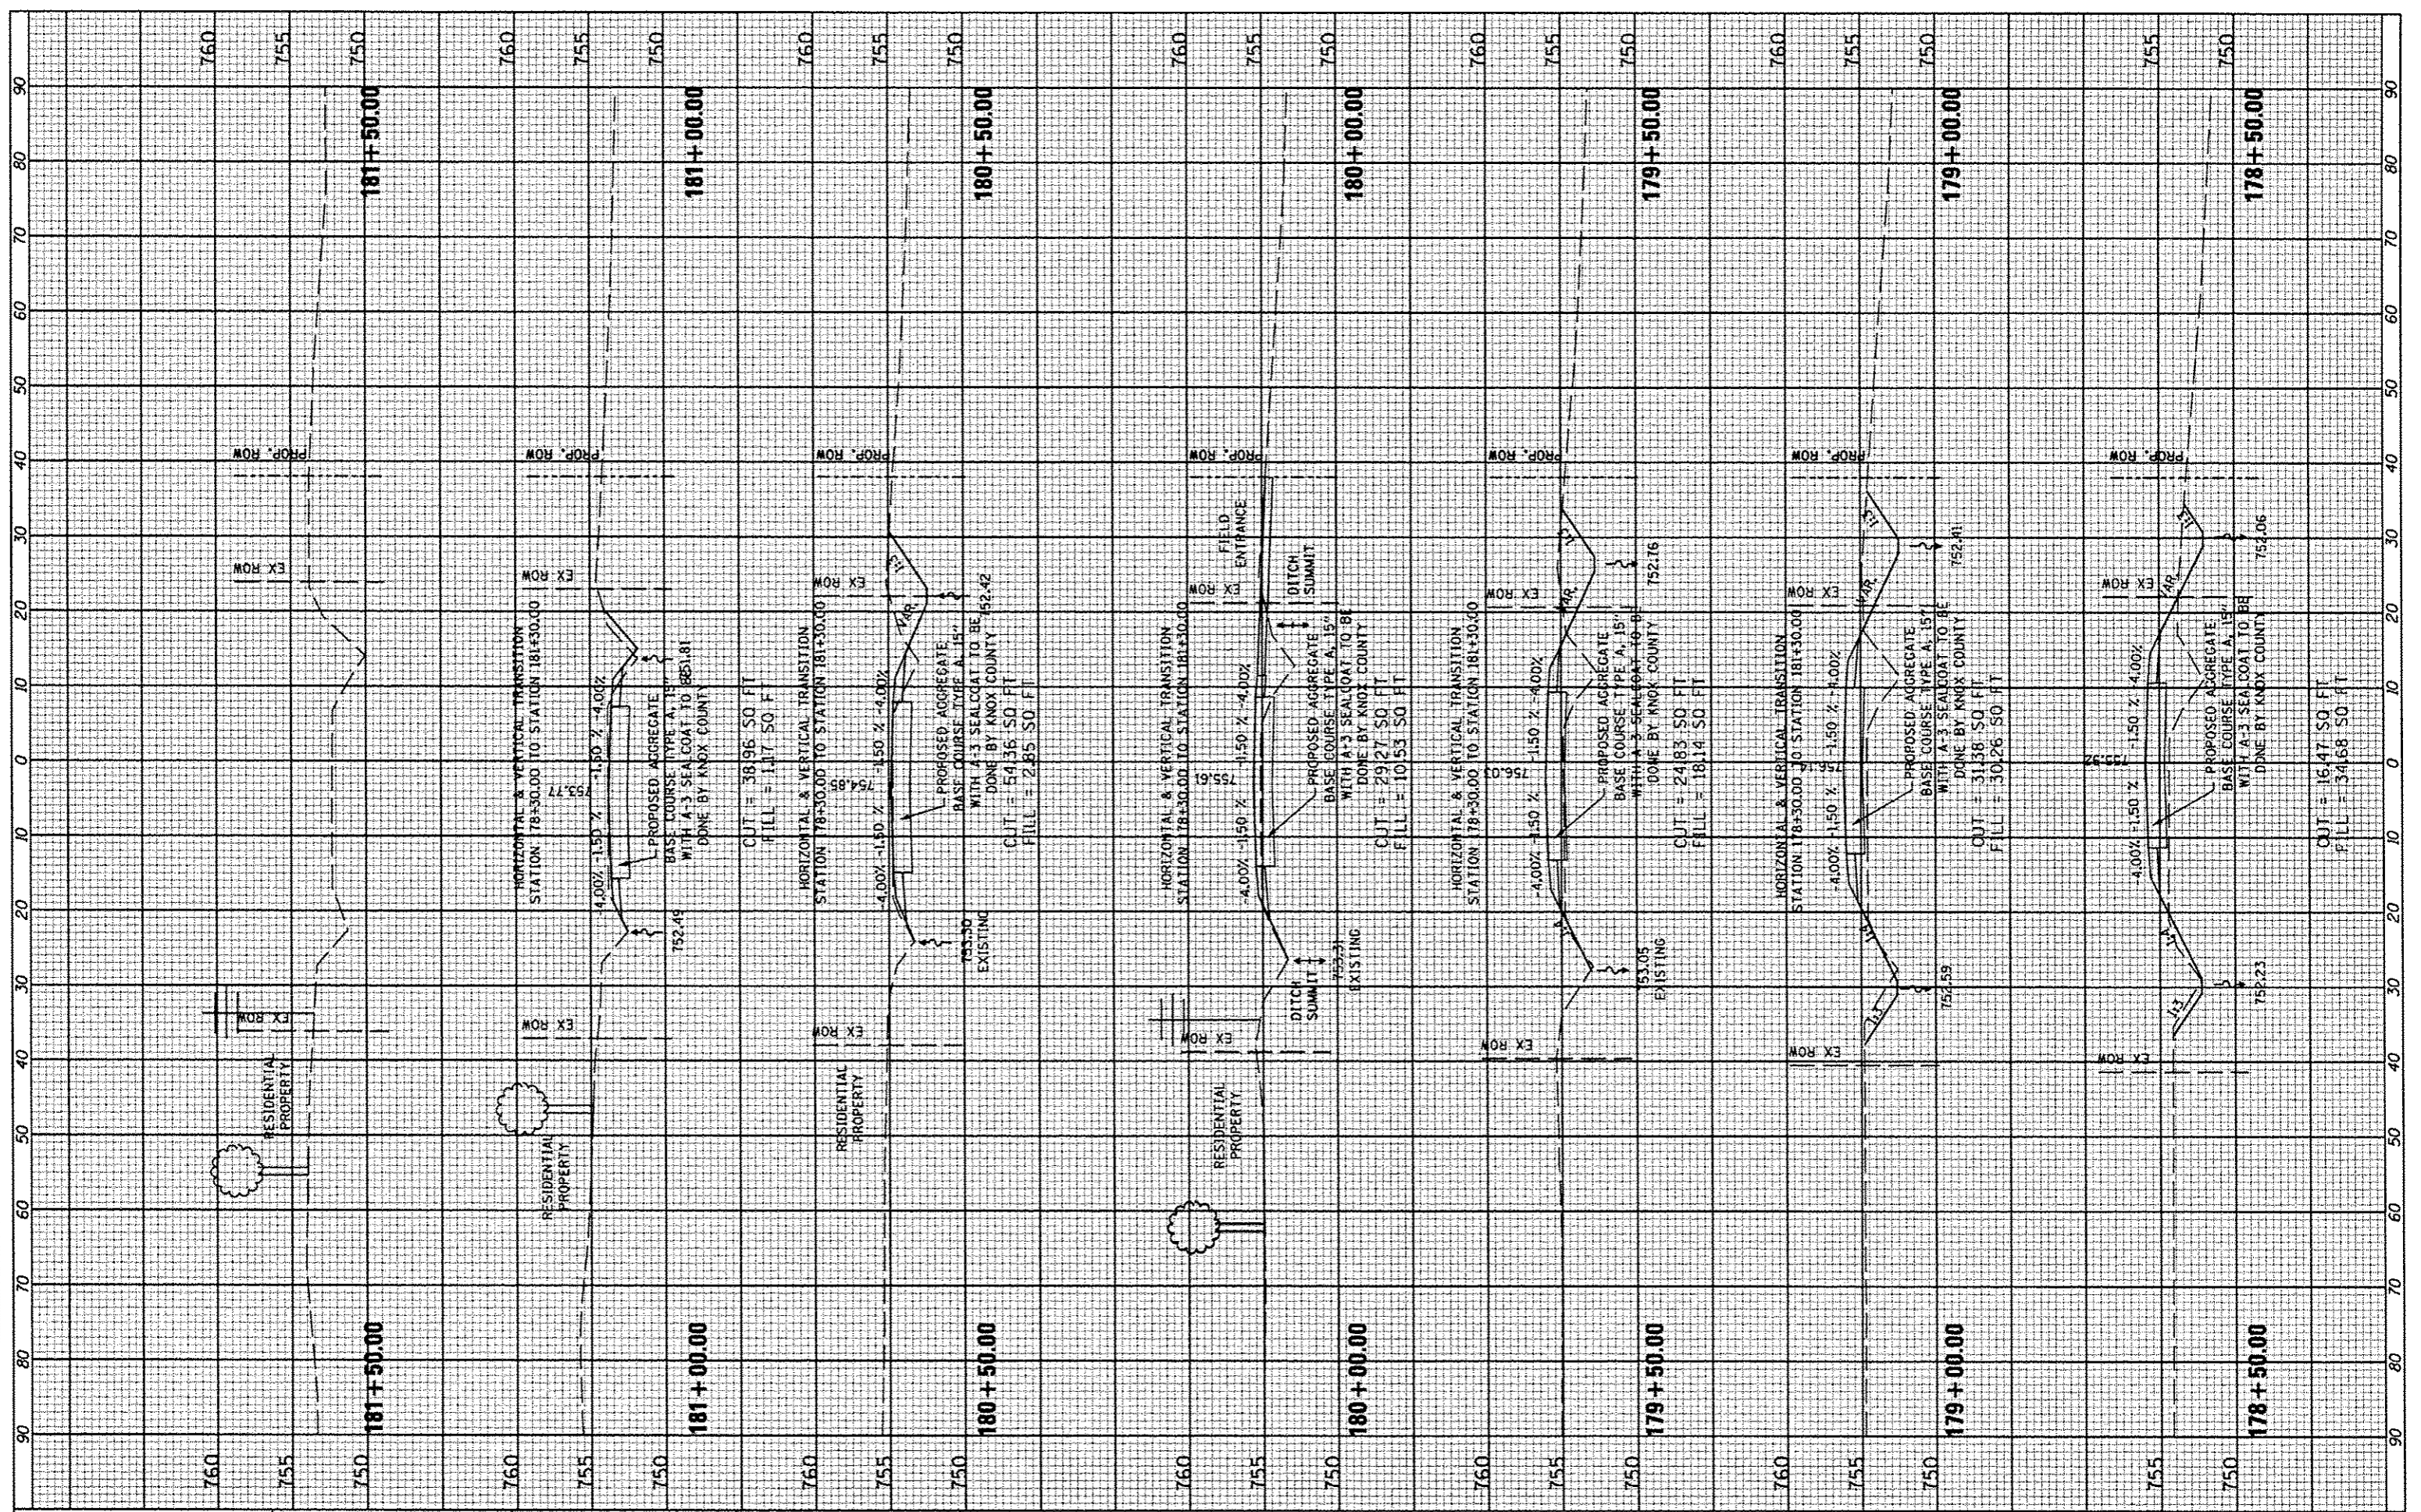

FILE NAME \*  
 #FILE#

USER NAME \* USER \*  
 DESIGNED -  
 DRAWN -  
 CHECKED -  
 DATE - MARCH 2013

REVISOR \*  
 REVISED -  
 REVISED -  
 REVISED -

DESIGNED -  
 DRAWN -  
 CHECKED -  
 DATE - MARCH 2013

STATE OF ILLINOIS  
 DEPARTMENT OF TRANSPORTATION

COUNTY HIGHWAY #4  
 CROSS SECTIONS  
 SCALE: SHEET NO. 164 OF 174 SHEETS STA. 178+50.00 TO STA. 181+50.00

F.A. RTE. 393	SECTION 12-00001-01-RS	COUNTY KNOX	TOTAL SHEETS 174	SHEET NO. 164
COUNTY HIGHWAY 4		CONTRACT NO. 89614		
DISTRICT 4		ILLINOIS FED. AID PROJECT RS-0393 (105)		