
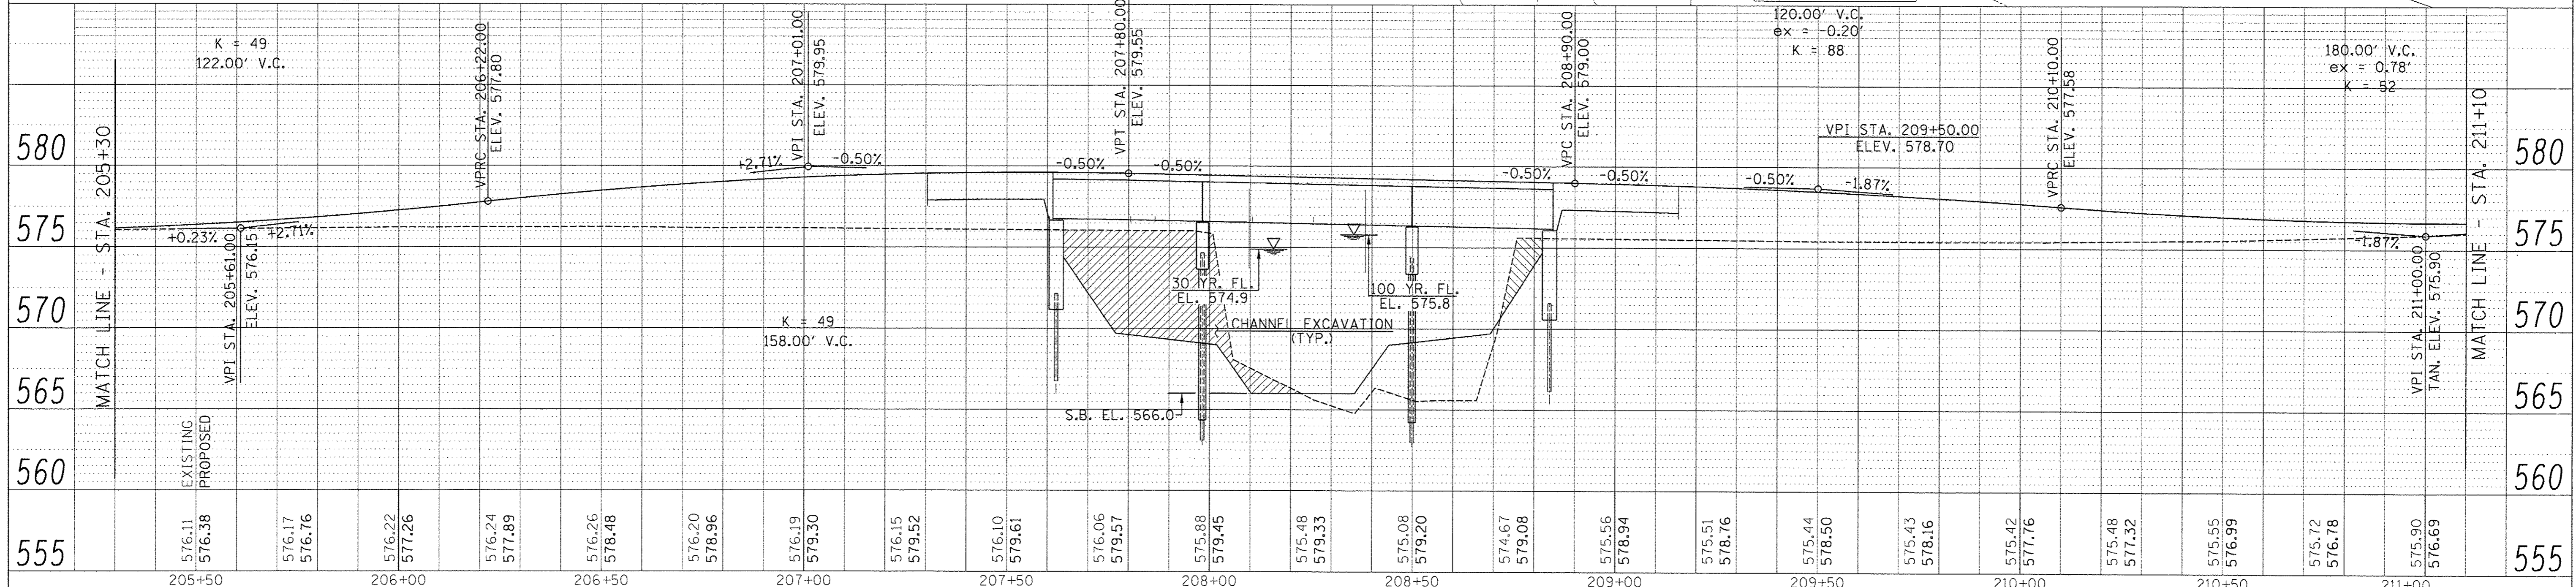


PLAN	SURVEYED	DATE
	PLOTTED	BY
	CHECKED	
	RT. OF WAY CHECKED	
	STRUCTURE NOTATIONS CHKD	
	NO. _____	
	FILE NAME	

PROFILE	SURVEYED	DATE
	PLOTTED	BY
	CHECKED	
	RT. OF WAY CHECKED	
	STRUCTURE NOTATIONS CHKD	
	NO. _____	
	FILE NAME	

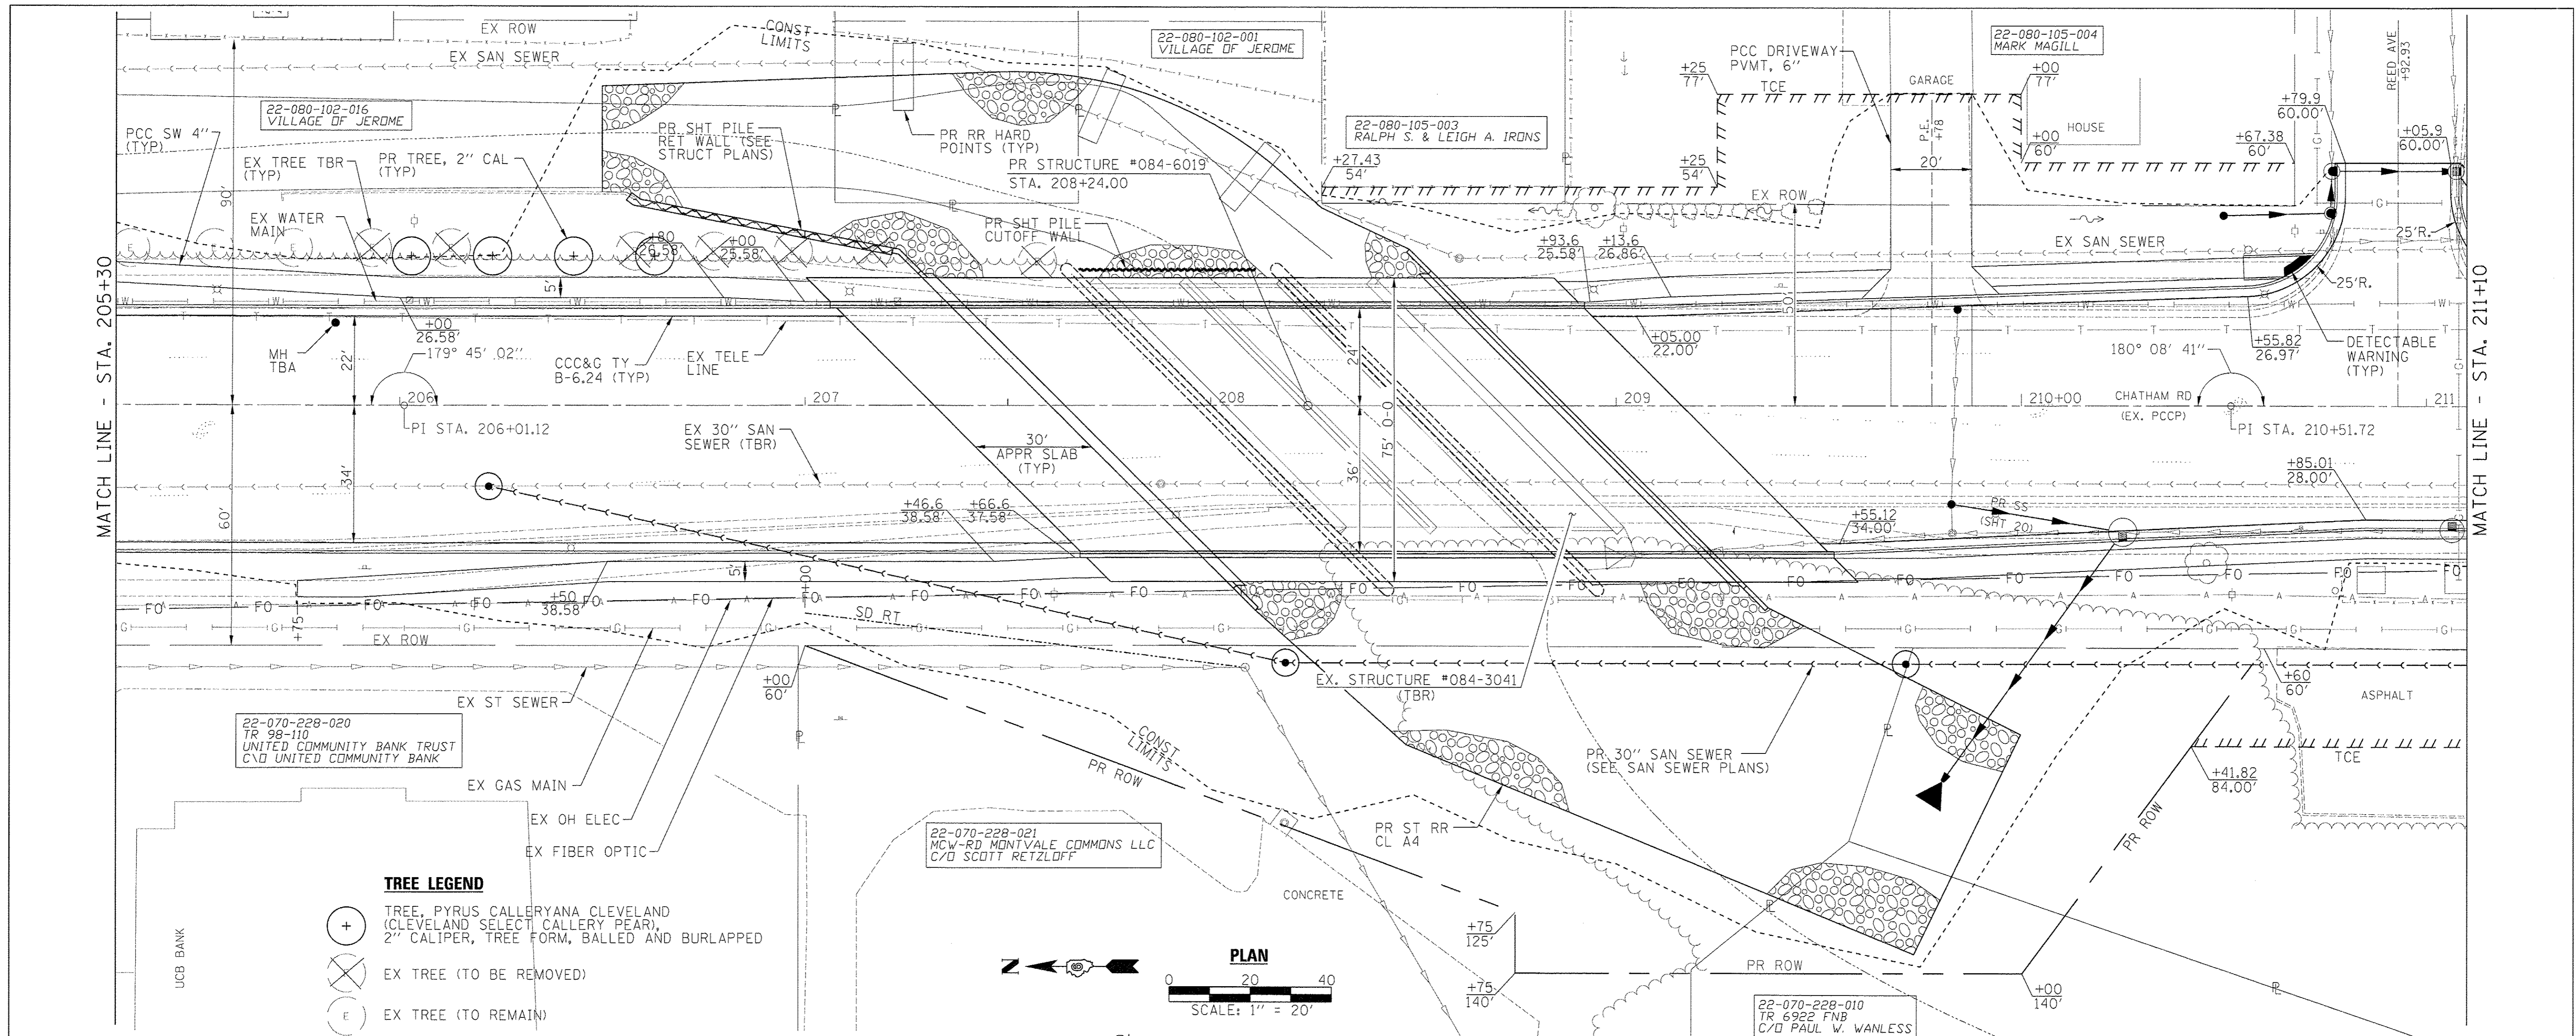

USER NAME = #USER#	DESIGNED -	REVISED -
CHECKED -	CHECKED -	REVISED -
PLOT SCALE = #SCALE#	DRAWN -	REVISED -
PLOT DATE = #DATE#	CHECKED -	REVISED -

Allen Henderson & Associates, Inc.
Civil and Structural Engineers Springfield, IL.
62703 Phone: (217)544-8033 IL Design Firm
No. 184-001907

PLAN & PROFILE		F.A. RTE.	SECTION	COUNTY	TOTAL SHEETS	SHEET NO.
SCALE: 1" = 20'	SHEET NO. 2 OF 3 SHEETS	10-00470-00-BR	SANGAMON	90	18	
STA. 205+30 TO STA. 211+10		CONTRACT NO. 93600				
FED. ROAD DIST. NO. [ILLINOIS] FED. AID PROJECT						