
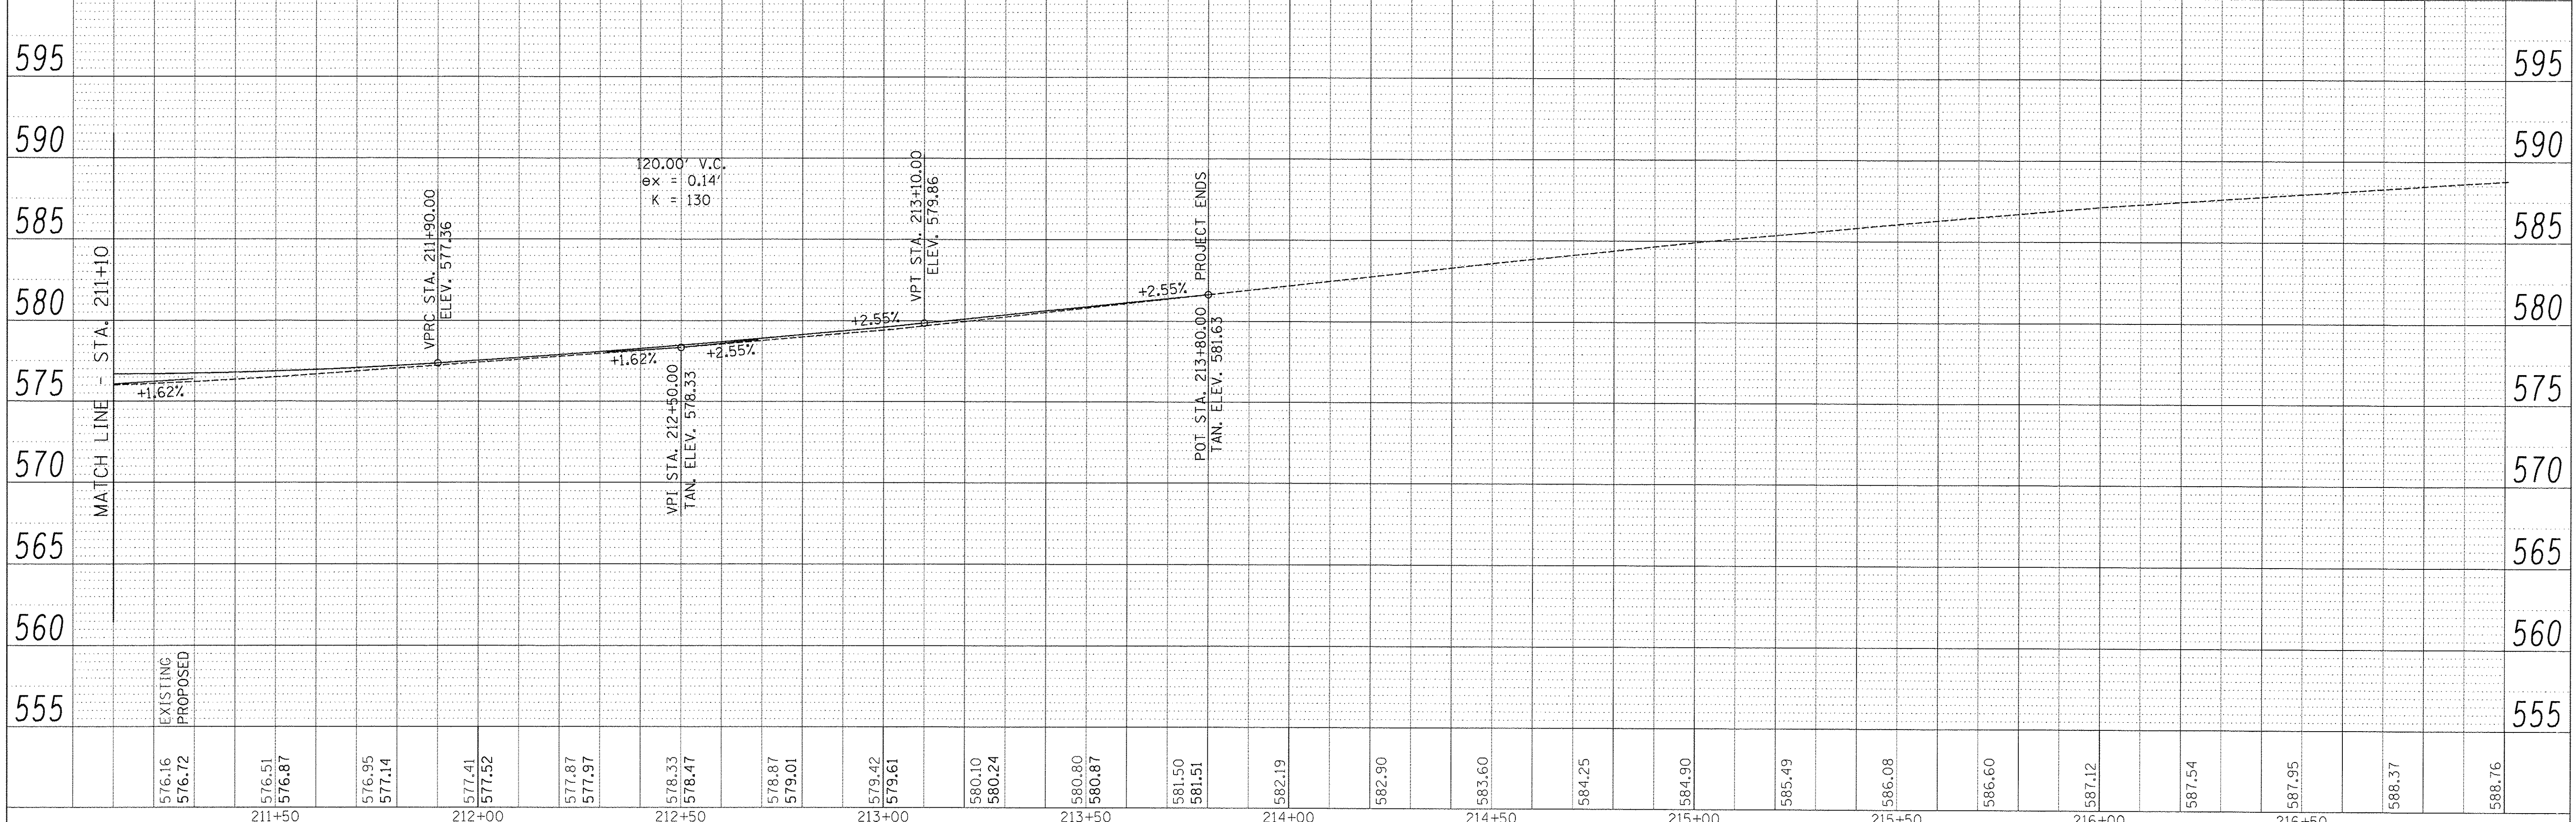


PLAN	SURVEYED	BY	DATE
	PLOTTED		
	CHECKED		
	NO. OF WAY CHECKED		
	NO. OF FILE NAME		

PROFILE	SURVEYED	BY	DATE
	PLOTTED		
	CHECKED		
	NO. OF WAY CHECKED		
	NO. OF FILE NAME		

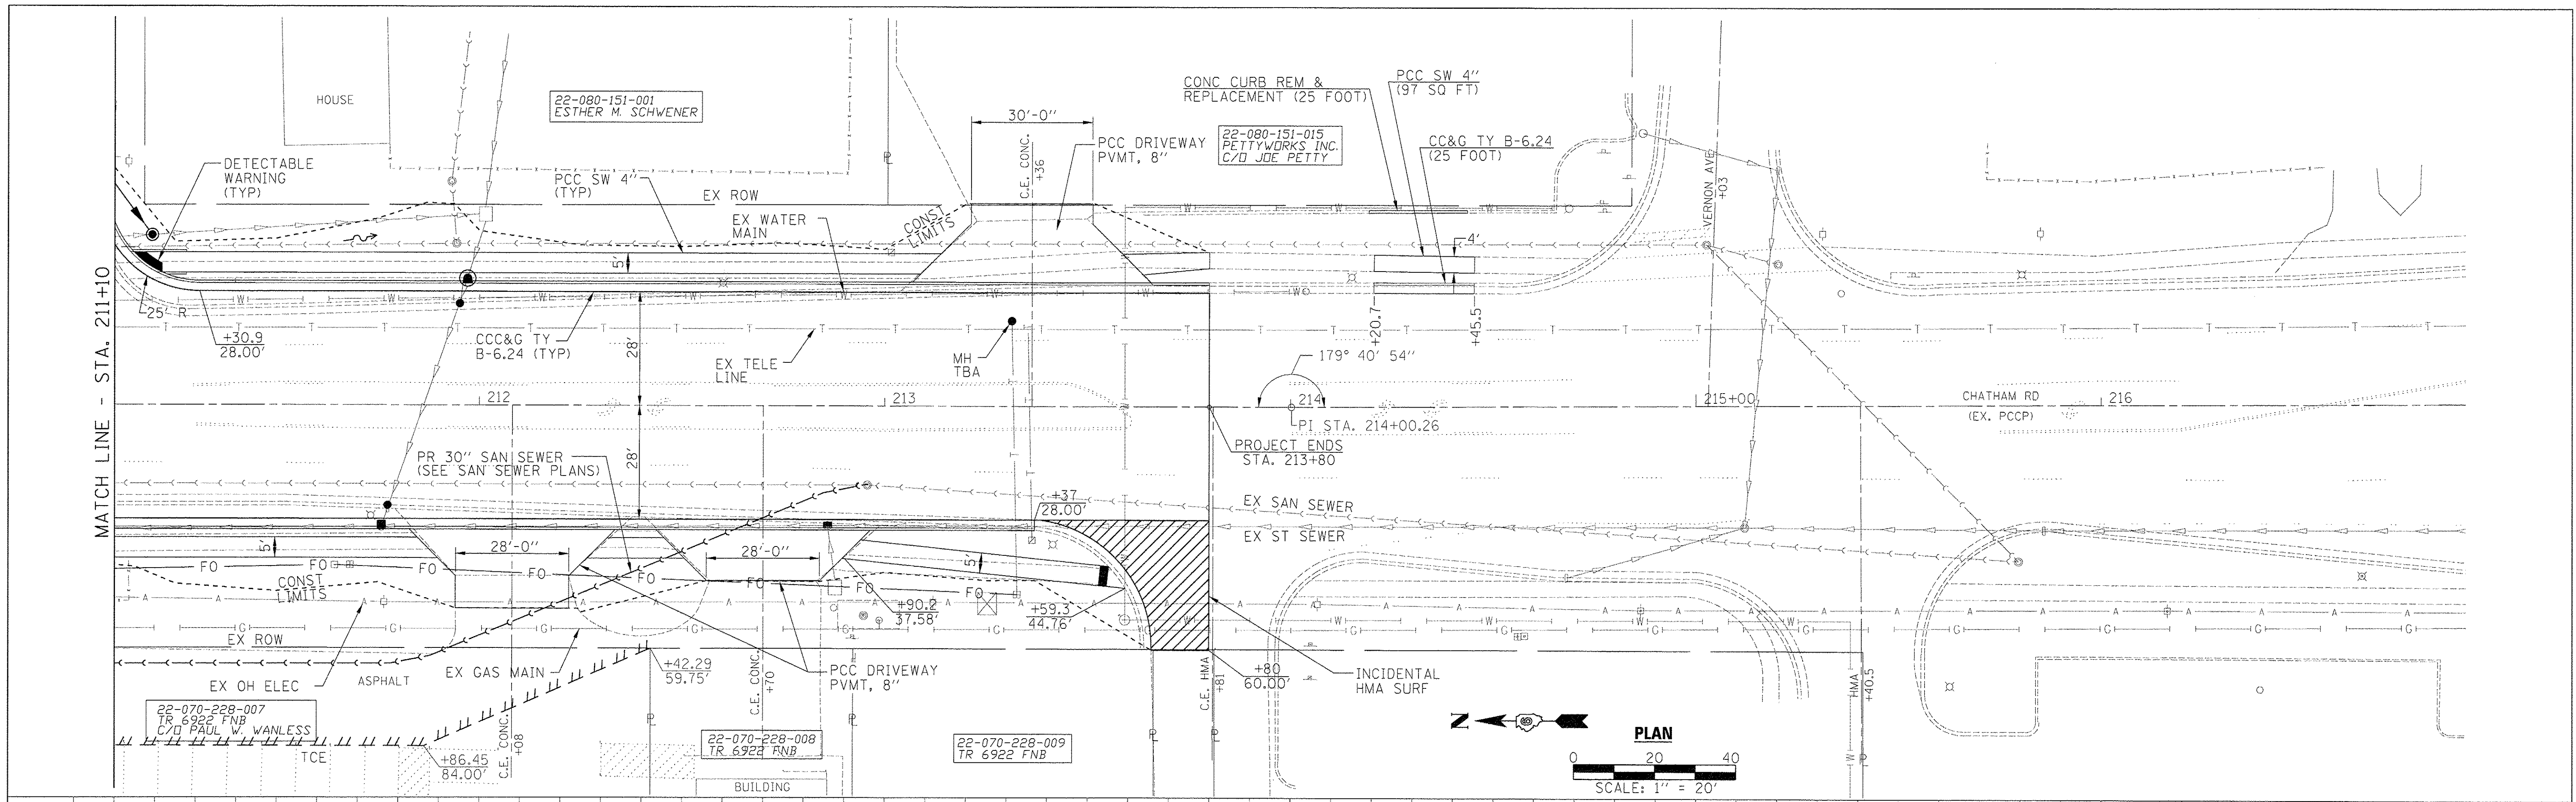

576.16	576.72	576.51	576.87	576.95	577.14	577.41	577.52	577.87	577.97	578.33	578.47	578.87	579.01	579.42	579.61	580.10	580.24	580.80	580.87	581.50	581.51	582.19	582.90	583.60	584.25	584.90	585.49	586.08	586.60	587.12	587.54	587.95	588.37	588.76			
EXISTING		PROPOSED																																			
USER NAME = *USER*				DESIGNED -				REVISED -				PLOT SCALE = *SCALE*				DRAWN -				REVISED -				PLOT DATE = *DATE*				CHECKED -				REVISED -					

Allen Henderson & Associates, Inc.
 Civil and Structural Engineers Springfield, IL.
 62703 Phone: (217)544-8033 IL Design Firm
 No. 184-001907

PLAN & PROFILE
 SCALE: 1" = 20' SHEET NO. 3 OF 3 SHEETS STA. 211+10 TO STA. 217+00
 F.A. RTE. SECTION COUNTY TOTAL SHEETS SHEET NO.
 10-00470-00-BR SANGAMON 90 19
 CONTRACT NO. 93600
 FED. ROAD DIST. NO. ILLINOIS FED. AID PROJECT