
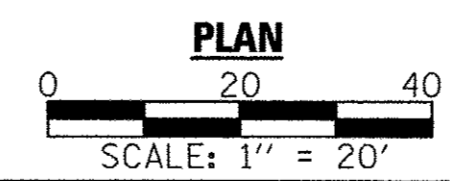
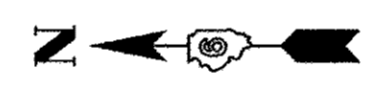


PLAN

LEGEND

- ① EPOXY PAVEMENT MARKING - LINE 5" (SOLID YELLOW)
- ② EPOXY PAVEMENT MARKING - LINE 5" (SOLID WHITE)
- ③ EPOXY PAVEMENT MARKING - LINE 5" (2' DASH, 6' SKIP, WHITE)
- ④ EPOXY PAVEMENT MARKING - LINE 5" (10' DASH, 30' SKIP, YELLOW)
- ⑤ EPOXY PAVEMENT MARKING - LINE 5" (10' DASH, 30' SKIP, WHITE)
- ⑥ EPOXY PAVEMENT MARKING - LINE 6" (SOLID WHITE)
- ⑦ EPOXY PAVEMENT MARKING - LINE 24" (SOLID WHITE)
- ⑧ DETECTOR LOOP, TYPE 1 (6' X 50')
- ⑨ DETECTOR LOOP, TYPE 1 (6' X 6')
- ⑩ HANDHOLE
- ↖ EPOXY PAVEMENT MARKING - LETTERS & SYMBOLS (WHITE)
- ◆ RAISED REFLECTIVE PAVEMENT MARKER (2 WAY AMBER)
- ▲ RAISED REFLECTIVE PAVEMENT MARKER (1 WAY AMBER)
- ◁ RAISED REFLECTIVE PAVEMENT MARKER (1 WAY CRYSTAL)

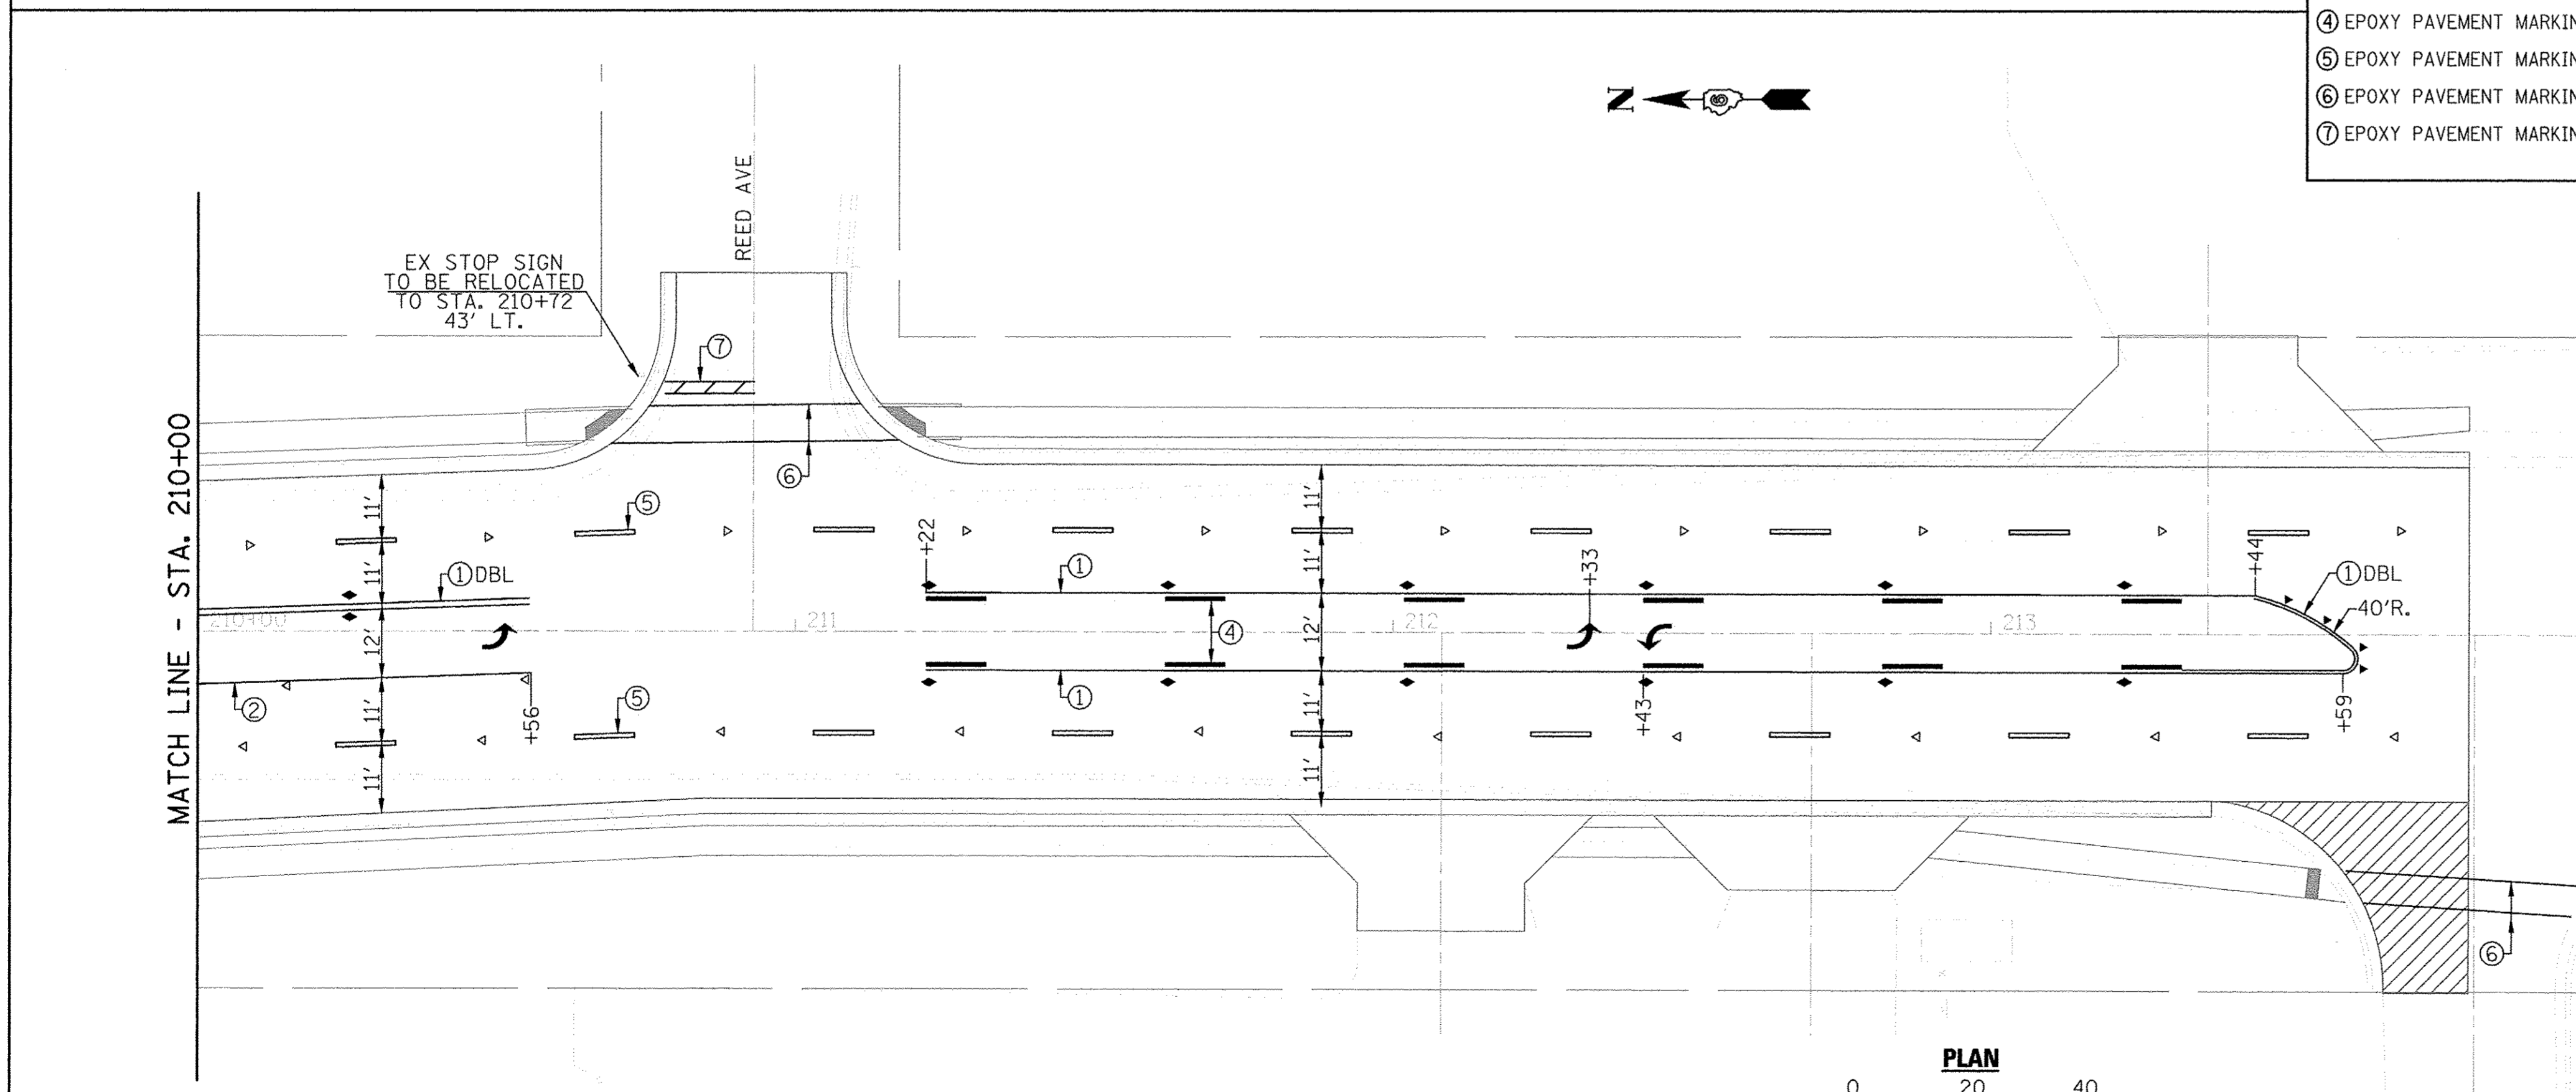

FINAL PAVEMENT MARKING ITEMS

ITEM	QUANTITY	UNIT
EPOXY PAVEMENT MARKING - LETTERS AND SYMBOLS	110	SQ FT
EPOXY PAVEMENT MARKING - LINE 5"	2956	FOOT
EPOXY PAVEMENT MARKING - LINE 6"	300	FOOT
EPOXY PAVEMENT MARKING - LINE 24"	50	FOOT
RAISED REFLECTIVE PAVEMENT MARKER	104	EACH