


**CONCRETE WEARING SURFACE  
LONGITUDINAL CROSS SECTION**  
(Looking East)

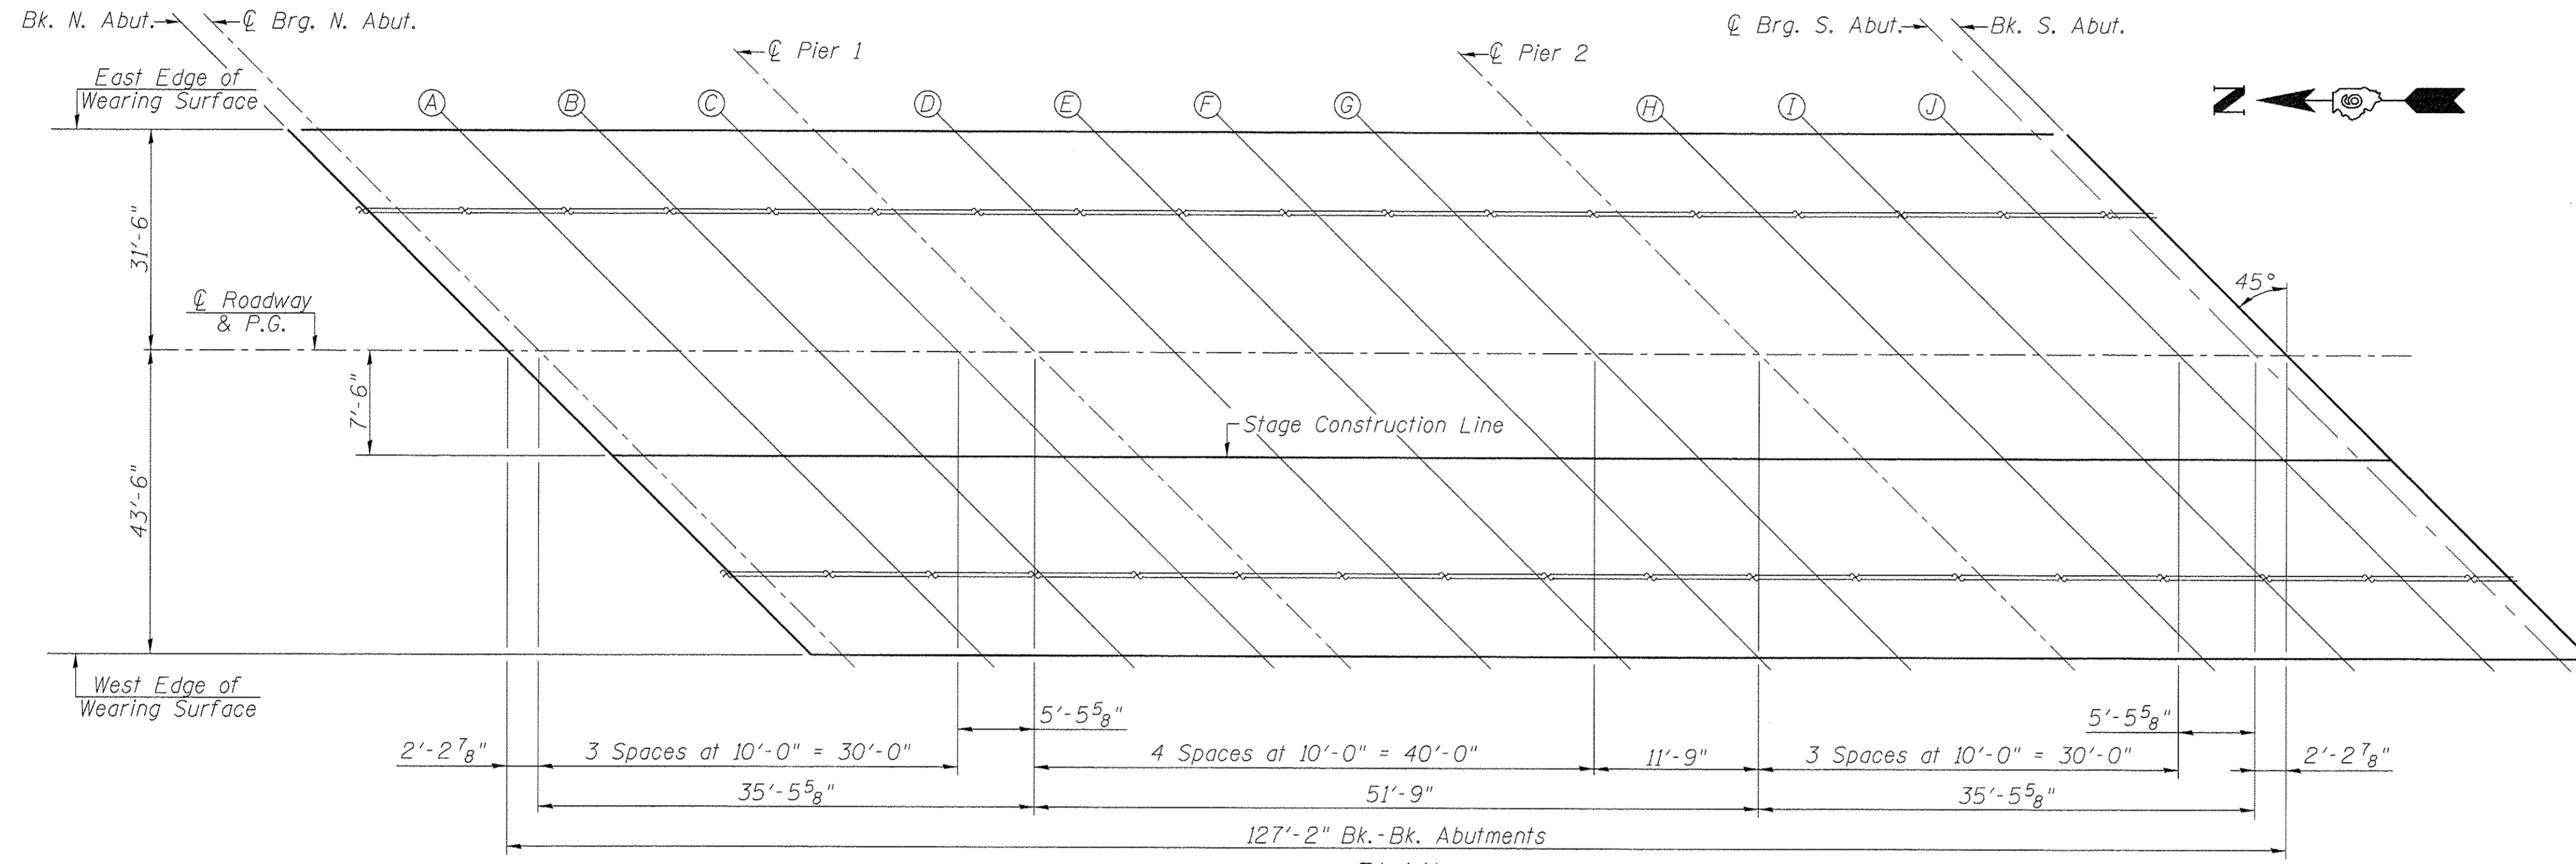

**PLAN**

**EAST EDGE OF WEARING SURFACE**

Location	Station	Offset	Theoretical Grade Elevations
Bk. N. Abut	207+28.91	-31.50	579.04
☉ Brg. N. Abut.	207+31.15	-31.50	579.06
A	207+41.15	-31.50	579.09
B	207+51.15	-31.50	579.11
C	207+61.15	-31.50	579.11
☉ Pier 1	207+66.62	-31.50	579.10
D	207+76.62	-31.50	579.07
E	207+86.62	-31.50	579.02
F	207+96.62	-31.50	578.97
G	208+06.62	-31.50	578.92
☉ Pier 2	208+18.37	-31.50	578.87
H	208+28.37	-31.50	578.82
I	208+38.37	-31.50	578.77
J	208+48.37	-31.50	578.72
☉ Brg. S. Abut.	208+53.84	-31.50	578.69
Bk. S. Abut.	208+56.08	-31.50	578.68

**☉ ROADWAY & P.G.**

Location	Station	Offset	Theoretical Grade Elevations
Bk. N. Abut	207+60.41	0.00	579.60
☉ Brg. N. Abut.	207+62.65	0.00	579.60
A	207+72.65	0.00	579.58
B	207+82.65	0.00	579.54
C	207+92.65	0.00	579.49
☉ Pier 1	207+98.12	0.00	579.46
D	208+08.12	0.00	579.41
E	208+18.12	0.00	579.36
F	208+28.12	0.00	579.31
G	208+38.12	0.00	579.26
☉ Pier 2	208+49.87	0.00	579.20
H	208+59.87	0.00	579.15
I	208+69.87	0.00	579.10
J	208+79.87	0.00	579.05
☉ Brg. S. Abut.	208+85.34	0.00	579.02
Bk. S. Abut.	208+87.58	0.00	579.01

**STAGE CONSTRUCTION LINE**

Location	Station	Offset	Theoretical Grade Elevations
Bk. N. Abut	207+67.91	7.50	579.47
☉ Brg. N. Abut.	207+70.15	7.50	579.47
A	207+80.15	7.50	579.43
B	207+90.15	7.50	579.38
C	208+00.15	7.50	579.33
☉ Pier 1	208+05.62	7.50	579.30
D	208+15.62	7.50	579.25
E	208+25.62	7.50	579.20
F	208+35.62	7.50	579.15
G	208+45.62	7.50	579.10
☉ Pier 2	208+57.37	7.50	579.05
H	208+67.37	7.50	579.00
I	208+77.37	7.50	578.95
J	208+87.37	7.50	578.90
☉ Brg. S. Abut.	208+92.84	7.50	578.87
Bk. S. Abut.	208+95.08	7.50	578.86

**WEST EDGE OF WEARING SURFACE**

Location	Station	Offset	Theoretical Grade Elevations
Bk. N. Abut	208+03.91	43.50	578.75
☉ Brg. N. Abut.	208+06.15	43.50	578.74
A	208+16.15	43.50	578.69
B	208+26.15	43.50	578.64
C	208+36.15	43.50	578.59
☉ Pier 1	208+41.62	43.50	578.56
D	208+51.62	43.50	578.51
E	208+61.62	43.50	578.46
F	208+71.62	43.50	578.41
G	208+81.62	43.50	578.36
☉ Pier 2	208+93.37	43.50	578.30
H	209+03.37	43.50	578.24
I	209+13.37	43.50	578.17
J	209+23.37	43.50	578.09
☉ Brg. S. Abut.	209+28.84	43.50	578.04
Bk. S. Abut.	209+31.08	43.50	578.02