



FINAL SURVEY	SURVEYED	DATE
NOTE BOOK	PLOTTED	BY
NO.	TEMPLATE	
	AREAS	
	CHECKED	

ORIGINAL SURVEY	SURVEYED	DATE
NOTE BOOK	PLOTTED	BY
NO.	TEMPLATE	
	AREAS	
	CHECKED	

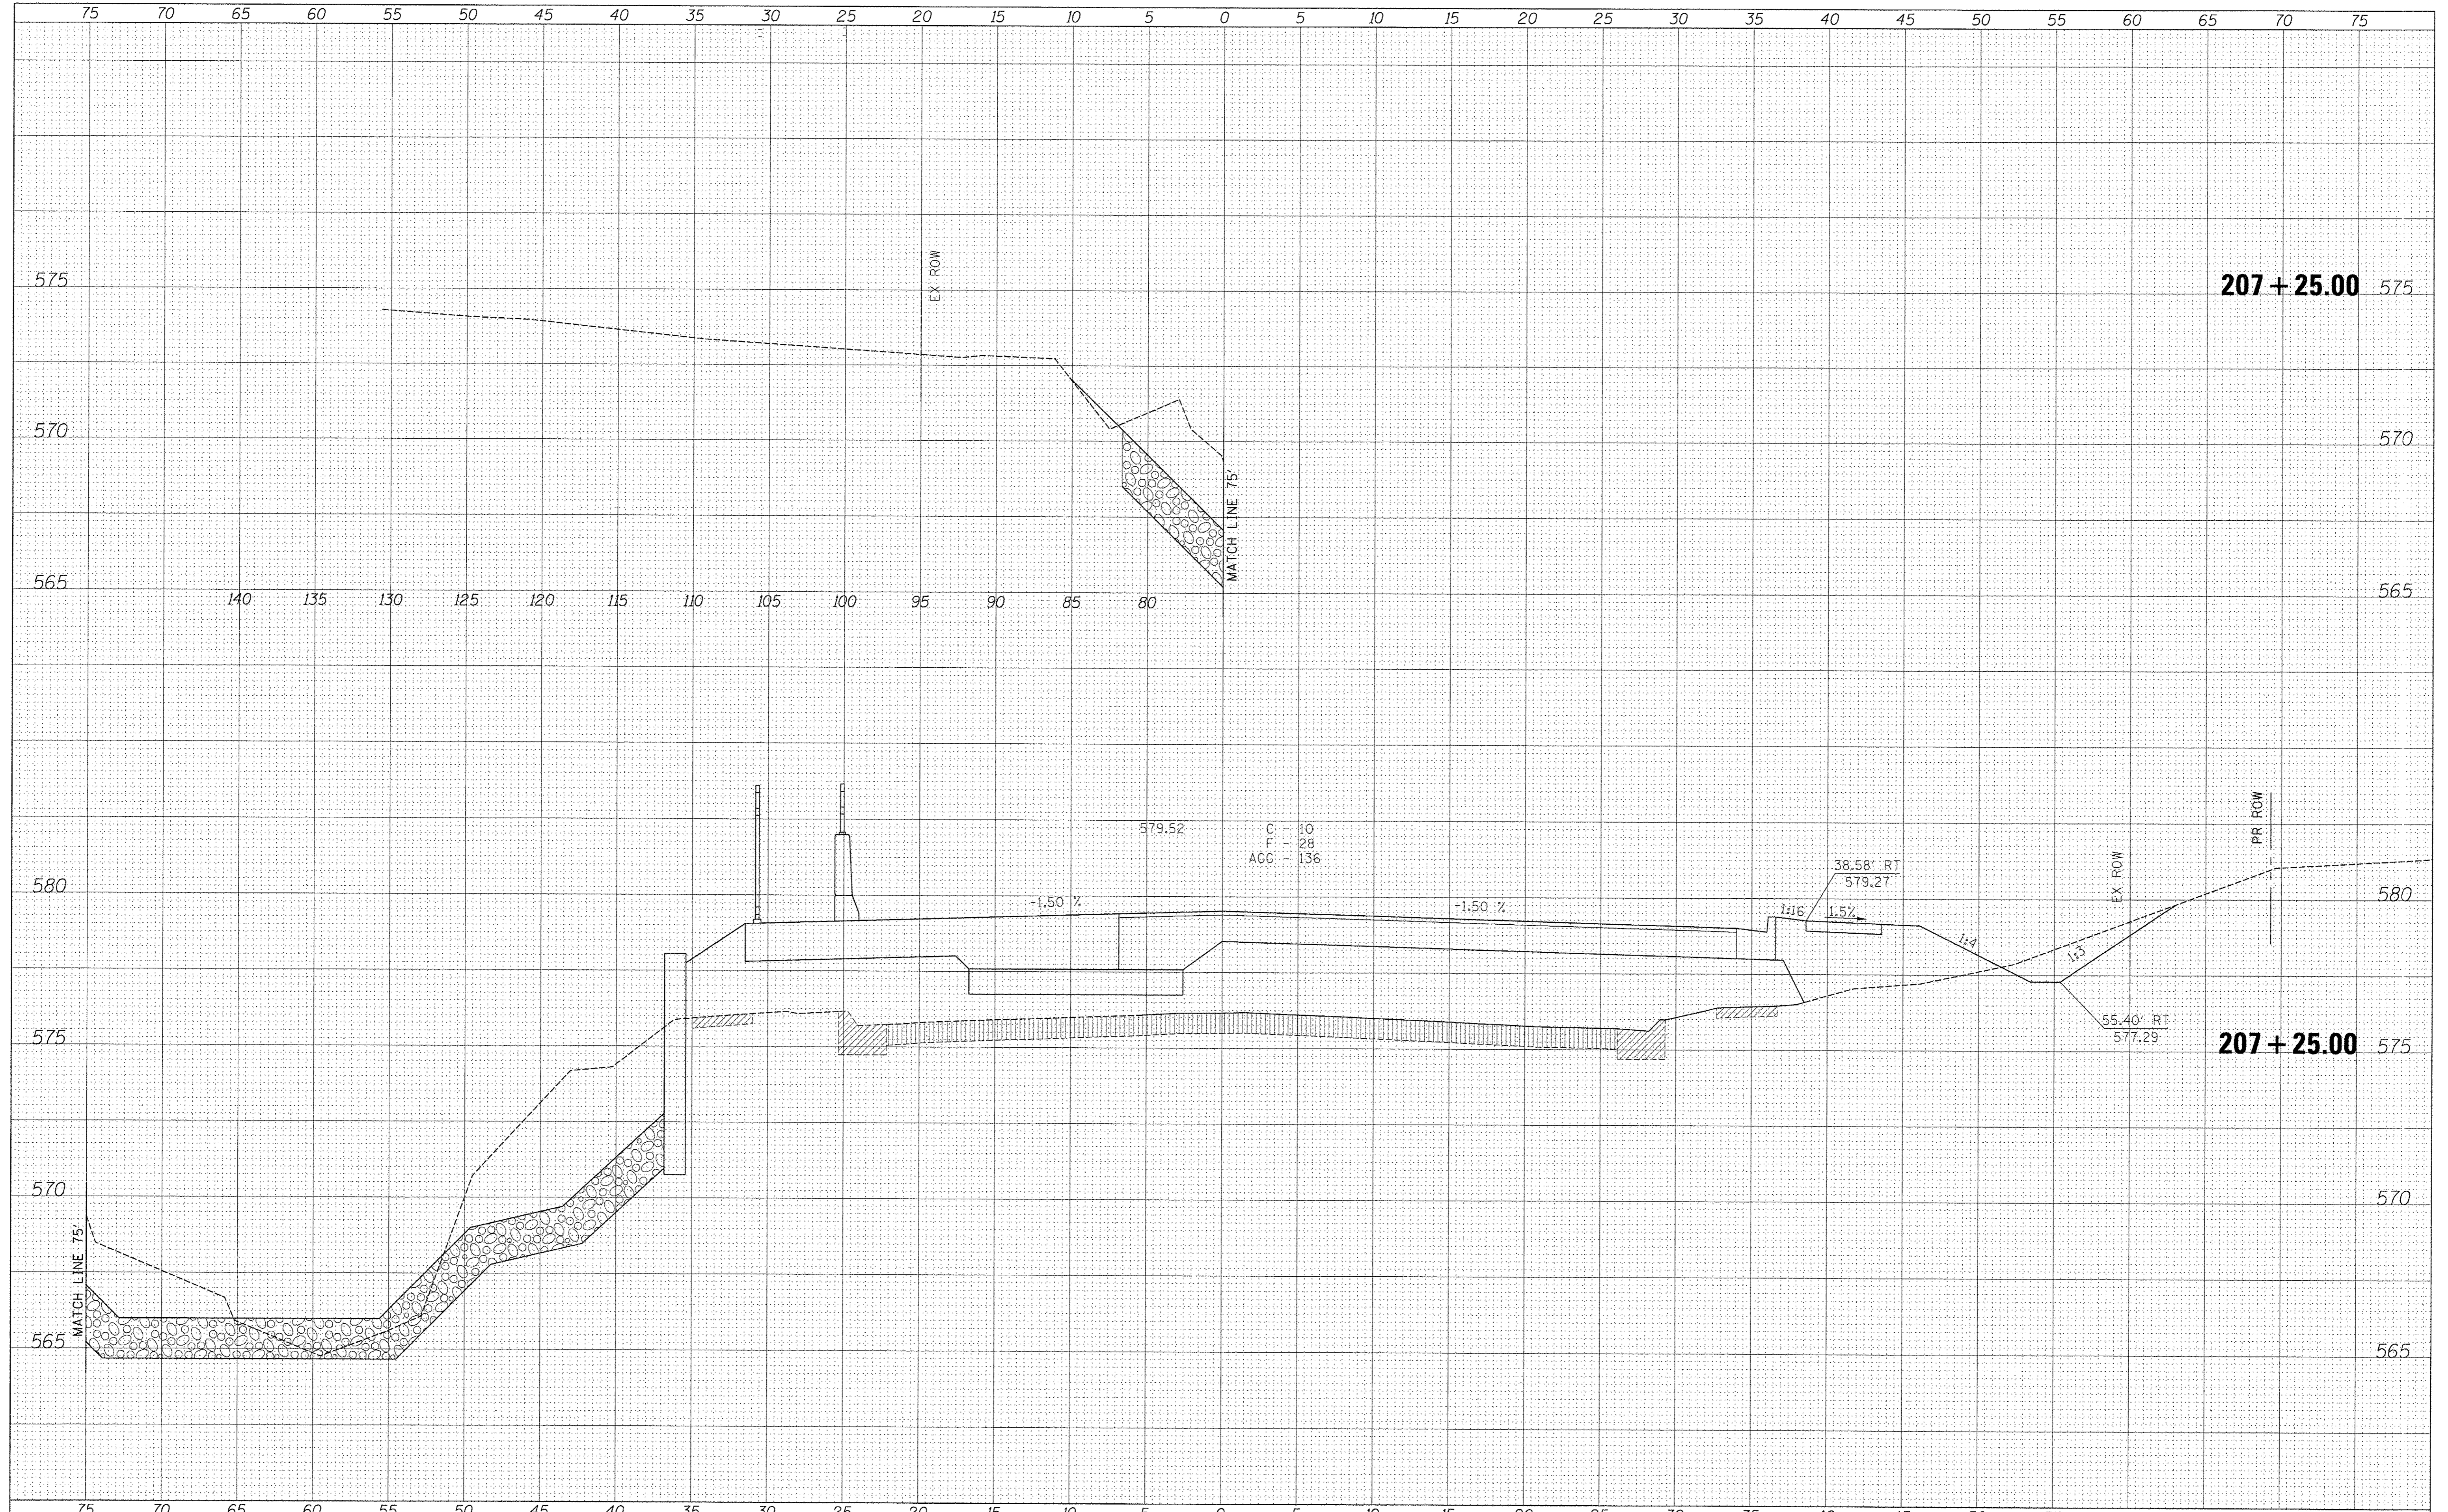

FILE NAME =	USER NAME = *USER*	DESIGNED -	REVISIED -	 Allen Henderson & Associates, Inc. Civil and Structural Engineers Springfield, IL. 62703 Phone: (217)544-8033 IL Design Firm No. 184-001907	CROSS SECTIONS		F.A.U. RTE.	SECTION	COUNTY	TOTAL SHEETS	SHEET NO.
#FILE#	PLOT SCALE = *SCALE*	DRAWN -	REVISIED -		8006	10-00470-00-BR	SANGAMON	90	75		
	PLOT DATE = *DATE*	CHECKED -	REVISIED -		CONTRACT NO. 93600						
		DATE -	REVISIED -		FED. ROAD DIST. NO. [ILLINOIS] FED. AID PROJECT						
				SCALE: VARIES	SHEET NO. 7 OF 22 SHEETS	STA. 207+25.00					