


F.A. RTE.	SECTION	COUNTY	TOTAL SHEETS	SHEET NO.
	PARK ROADS	LASALLE	39	34
STA.	TO STA.			
FED. ROAD DIST. NO.	ILLINOIS FED. AID PROJECT			

ORIGINAL SURVEY	DATE
REVISIONS	BY
NOTED	
PLANNED	
DESIGNED	
CHECKED	
APPROVED	

FINAL SUPPLY	DATE
NOTED	
PLANNED	
DESIGNED	
CHECKED	
APPROVED	

PLOT DATE = #DATE#
 FILE NAME = #FILE#
 PLOT SCALE = #SCALE#
 USER NAME = #USER#

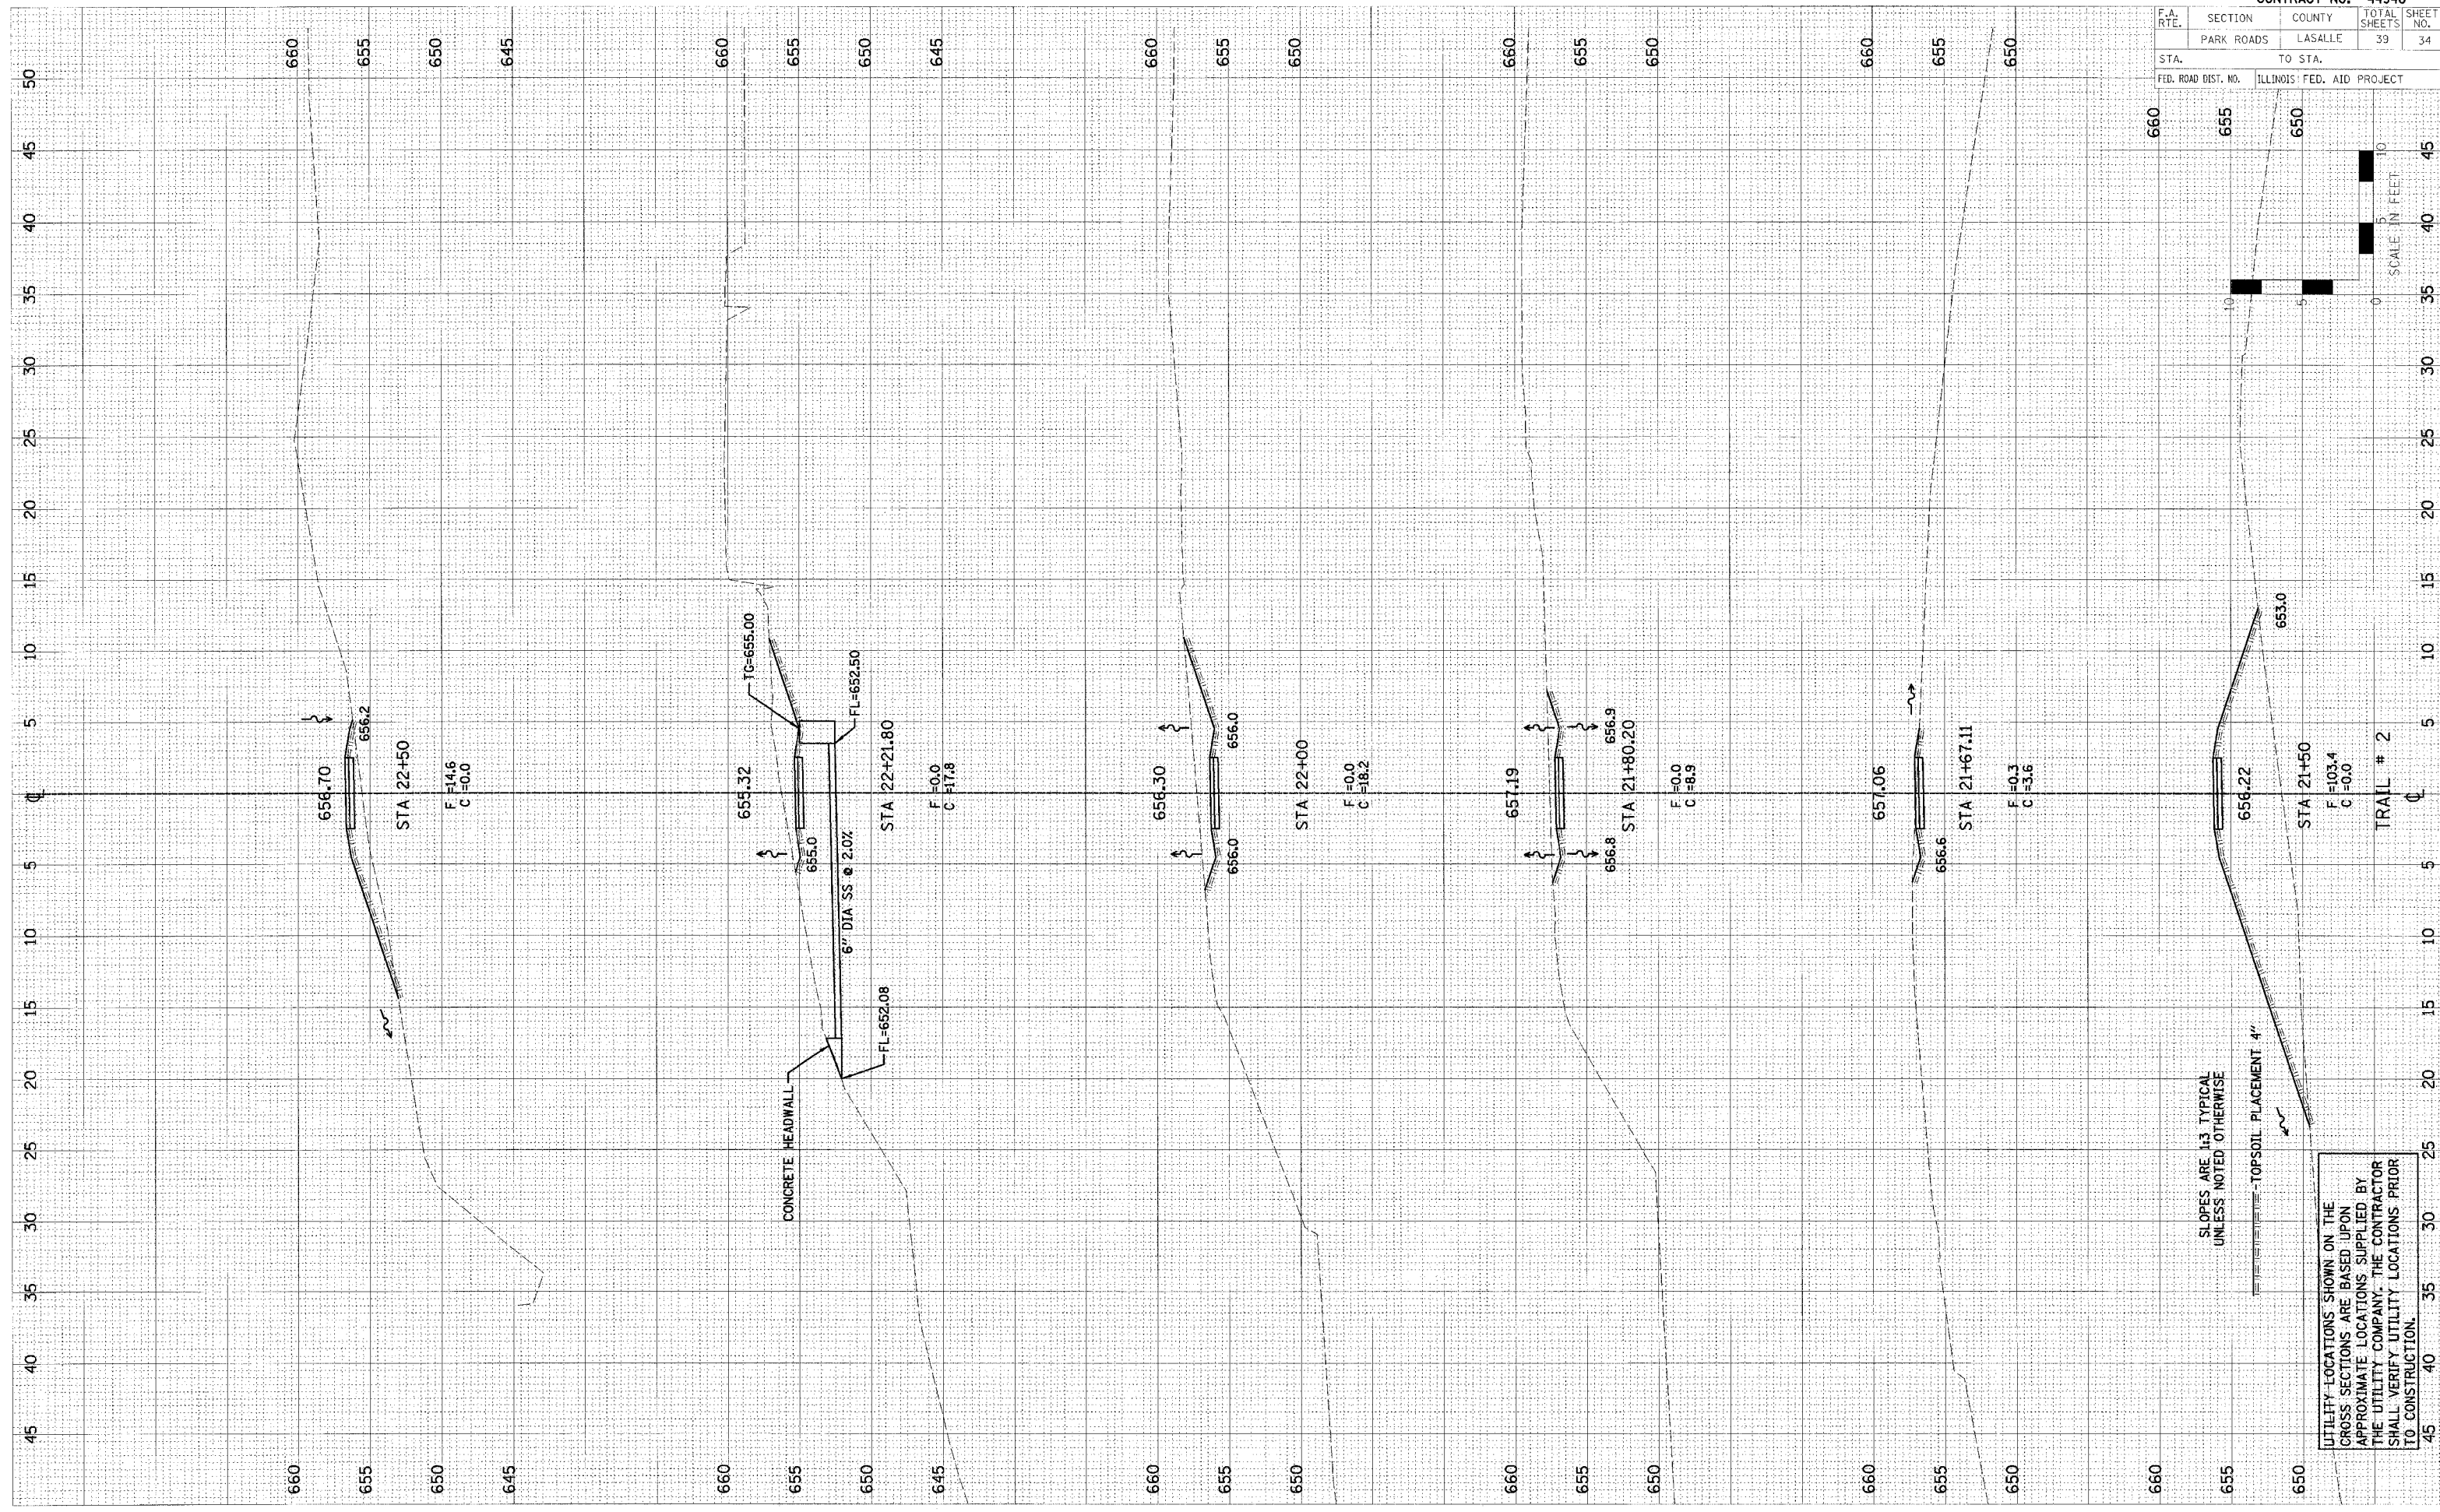

UTILITY LOCATIONS SHOWN ON THE CROSS SECTIONS ARE BASED UPON APPROXIMATE LOCATIONS SUPPLIED BY THE UTILITY COMPANY. THE CONTRACTOR SHALL VERIFY UTILITY LOCATIONS PRIOR TO CONSTRUCTION.

SLOPES ARE 1:3 TYPICAL UNLESS NOTED OTHERWISE

TOPSOIL PLACEMENT 4"

TRAIL # 2