


F.A. RTE.	SECTION	COUNTY	TOTAL SHEETS	SHEET NO.
		JO DAVIESS	39	36
STA.	TO STA.			
FED. ROAD DIST. NO.	ILLINOIS	FED. AID PROJECT		

FINAL SURVEY	DATE
NO. 210K	
AREAS CHECKED	

DATE	
NO. 210K	
AREAS CHECKED	

PLOT DATE = 00/01/00  
 FILE NAME = #FILE#  
 PLOT SCALE = #SCALE#  
 USER NAME = #USER#

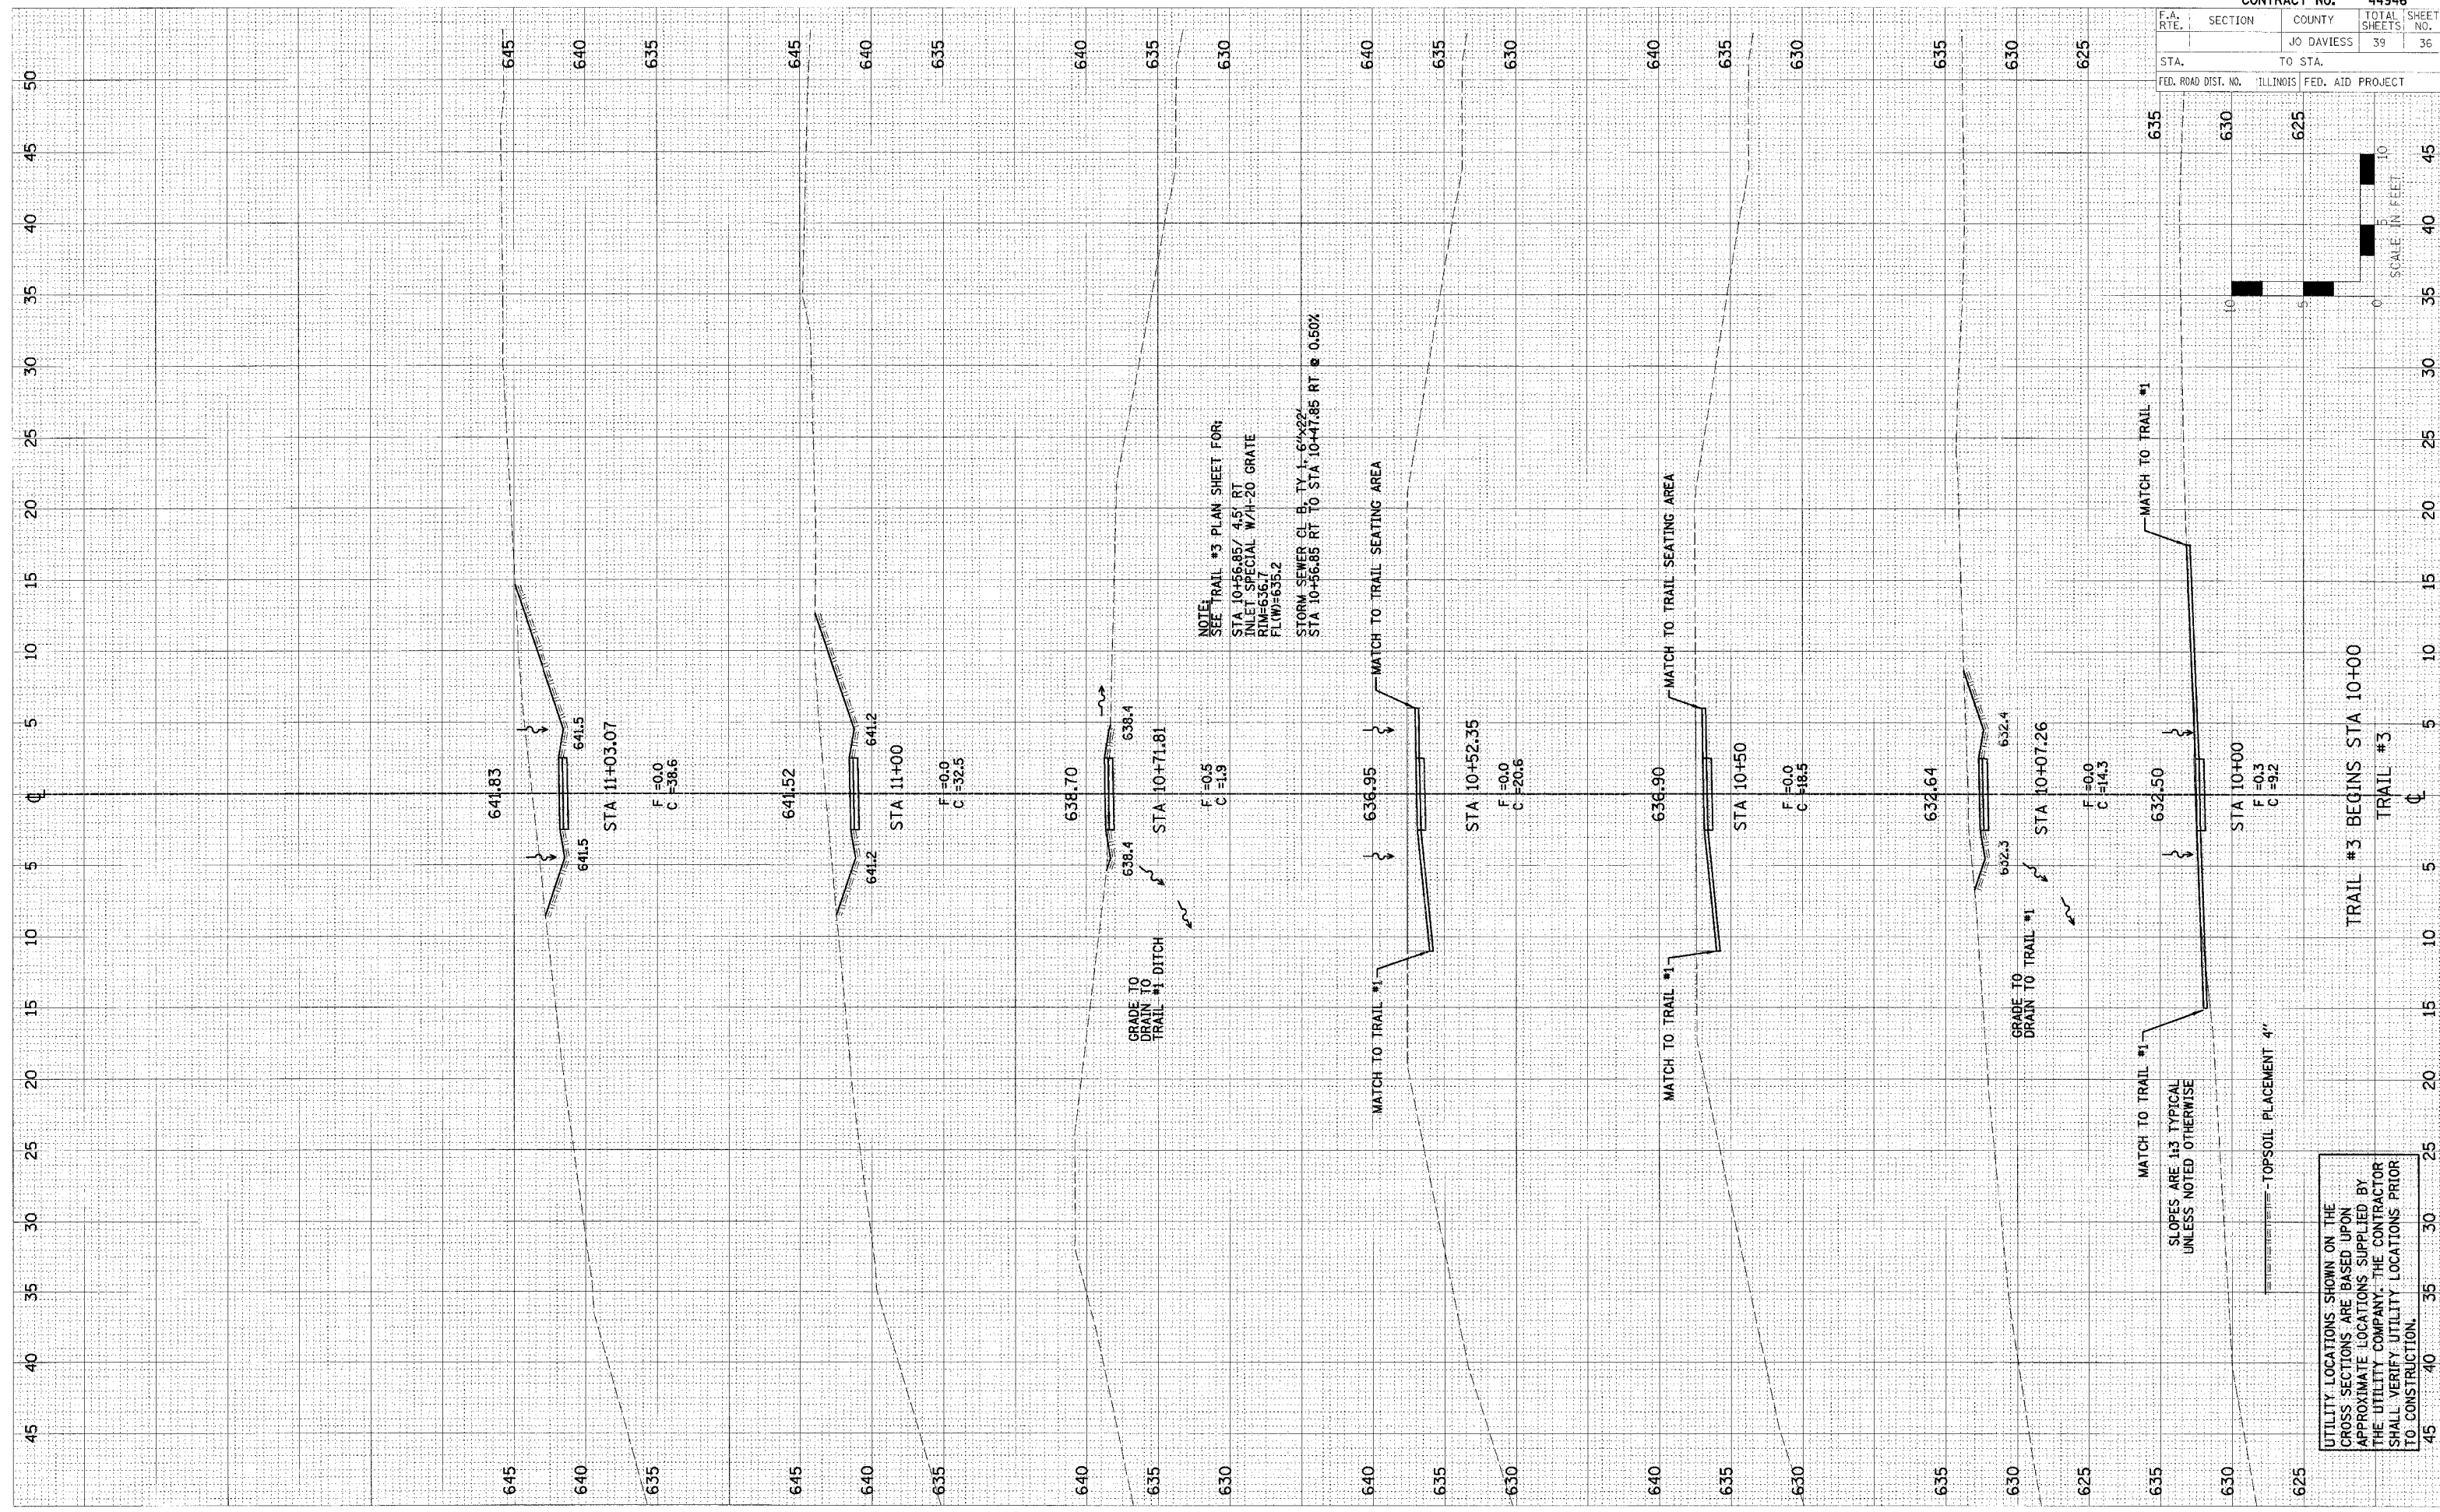

NOTE:  
 SEE TRAIL #3 PLAN SHEET FOR:  
 STA 10+56.85/ 4.5' RT  
 INLET SPECIAL W/11-20 GRATE  
 RIM=636.1  
 FLW=635.2  
 STORM SEWER ON E. SIDE  
 STA 10+41.85 RT @ 0.50%

UTILITY LOCATIONS SHOWN ON THE CROSS SECTIONS ARE BASED UPON APPROXIMATE LOCATIONS SUPPLIED BY THE UTILITY COMPANY. THE CONTRACTOR SHALL VERIFY UTILITY LOCATIONS PRIOR TO CONSTRUCTION.

TRAIL #3 BEGINS STA 10+00  
 TRAIL #3

SLOPES ARE 13 TYPICAL UNLESS NOTED OTHERWISE

TOPSOIL PLACEMENT 4"

