


F.A. RTE.	SECTION	COUNTY	TOTAL SHEETS	SHEET NO.
	JO DAVIESS		39	39
STA. TO STA.		FED. ROAD DIST. NO. ILLINOIS FED. AID PROJECT		

FINAL SURVEY	DATE
BY	
REVISIONS	
NO. 1	
NO. 2	
NO. 3	
NO. 4	
NO. 5	

DATE	BY
REVISIONS	
NO. 1	
NO. 2	
NO. 3	
NO. 4	
NO. 5	

PLOT DATE = #DATE#  
 FILE NAME = #FILE#  
 PLOT SCALE = #SCALE#  
 USER NAME = #USER#

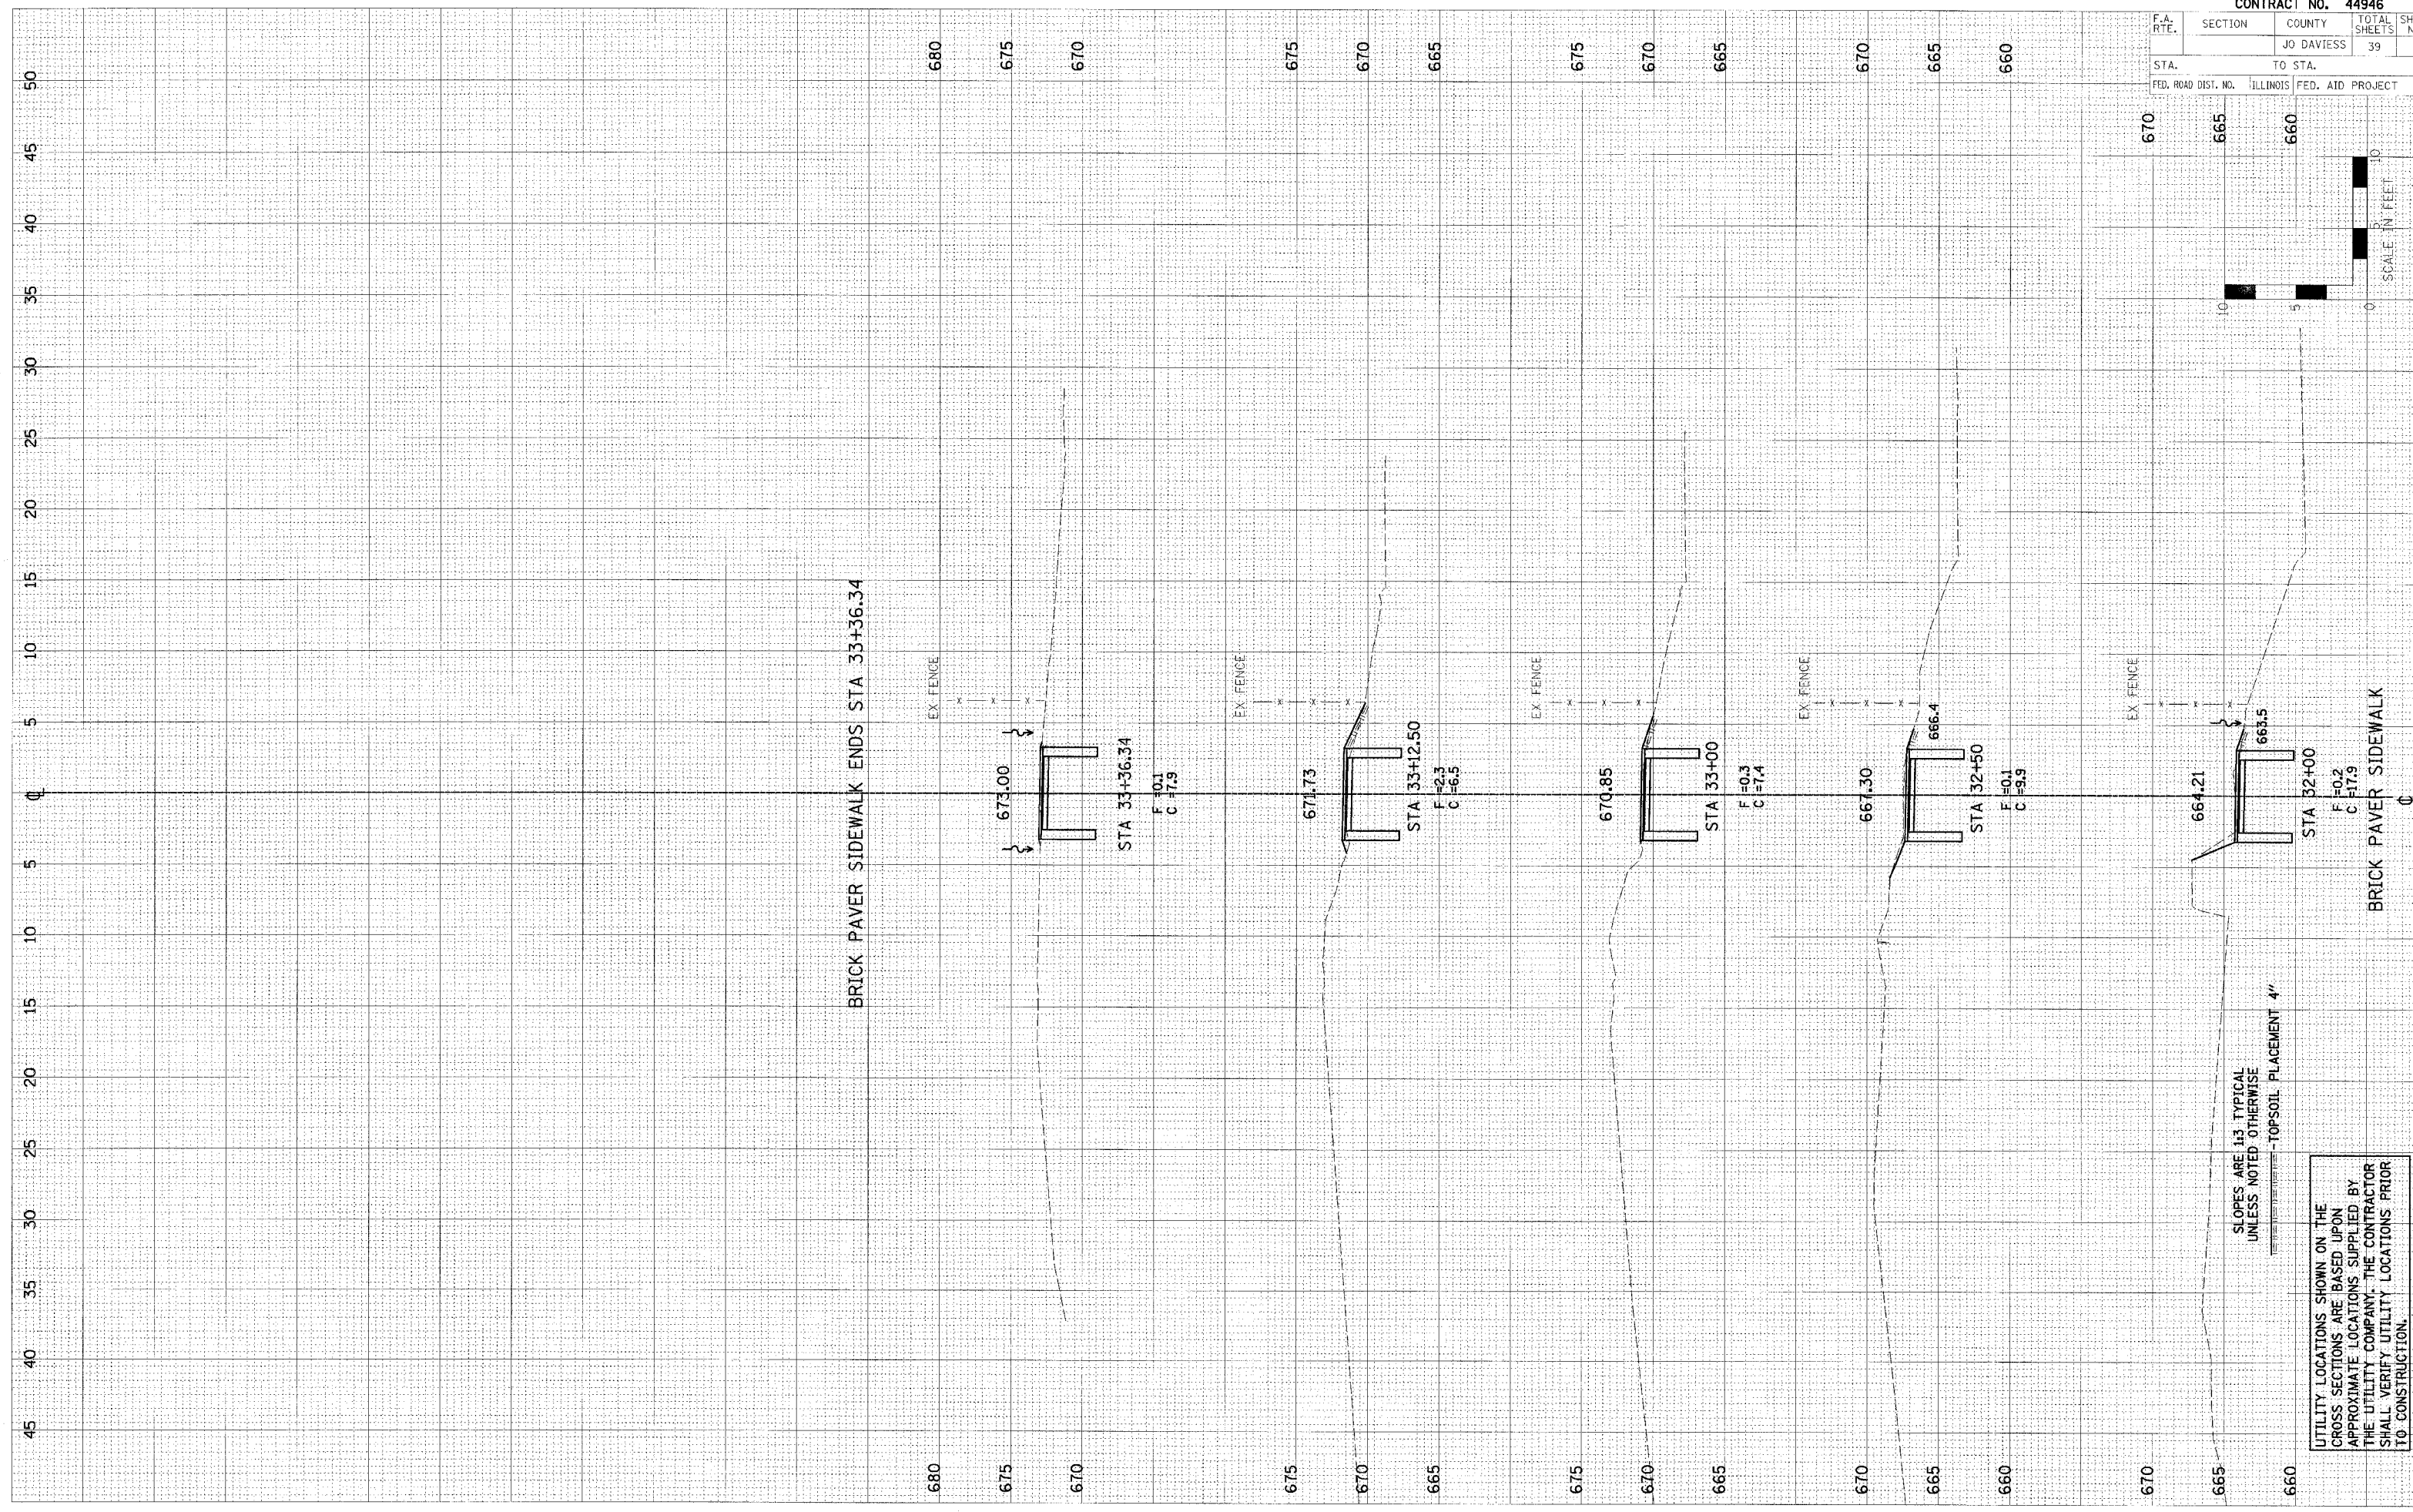

SLOPES ARE 1:3 TYPICAL  
 UNLESS NOTED OTHERWISE  
 TOPSOIL PLACEMENT 4"

UTILITY LOCATIONS SHOWN ON THE  
 CROSS SECTIONS ARE BASED UPON  
 APPROXIMATE LOCATIONS SUPPLIED BY  
 THE UTILITY COMPANY. THE CONTRACTOR  
 SHALL VERIFY UTILITY LOCATIONS PRIOR  
 TO CONSTRUCTION.

BRICK PAVER SIDEWALK

