



F.A.I. RTE.	SECTION	COUNTY	TOTAL SHEETS	SHEET NO.
55	99 (1&2) WRS-2	WILL	228	36
STA.	TO STA.			
FED. ROAD DIST. NO.	ILLINOIS	FED. AID PROJECT		

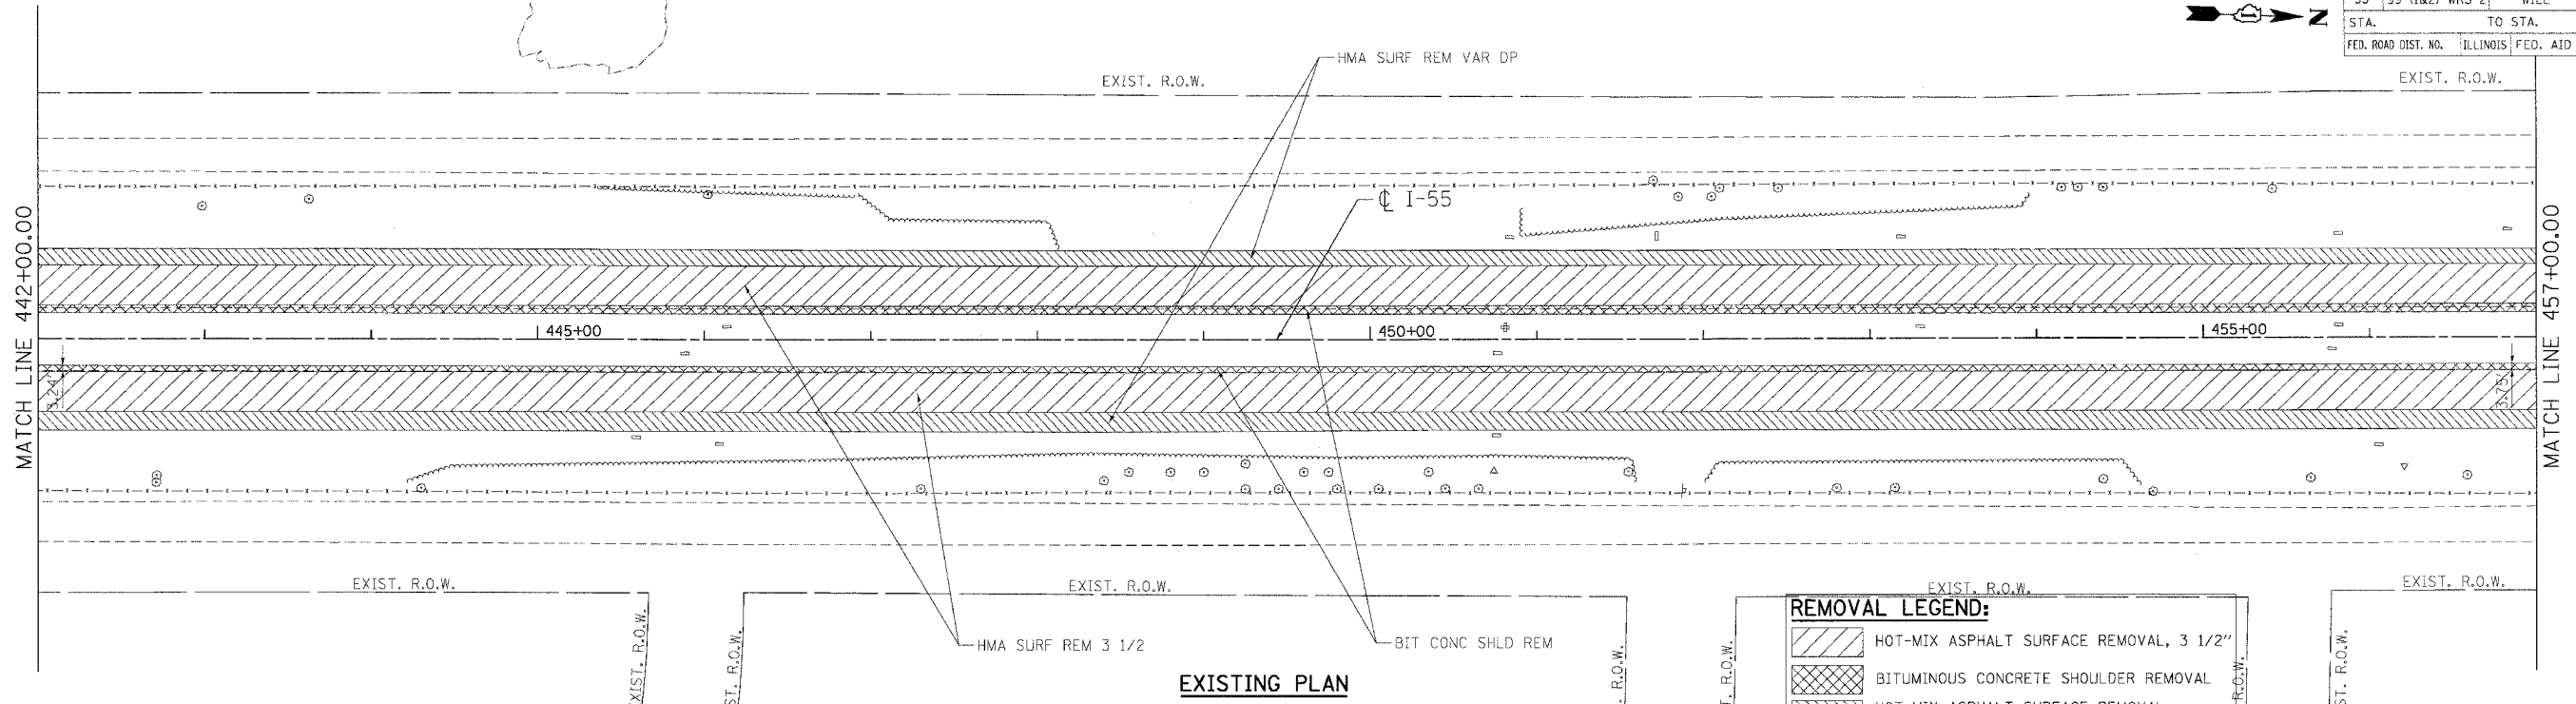

EXISTING PLAN

REMOVAL LEGEND:

[Hatched pattern: diagonal lines from top-left to bottom-right]	HOT-MIX ASPHALT SURFACE REMOVAL, 3 1/2"
[Hatched pattern: diagonal lines from top-right to bottom-left]	BITUMINOUS CONCRETE SHOULDER REMOVAL
[Hatched pattern: diagonal lines from top-left to bottom-right, with dashed lines]	HOT-MIX ASPHALT SURFACE REMOVAL, VARIABLE DEPTH

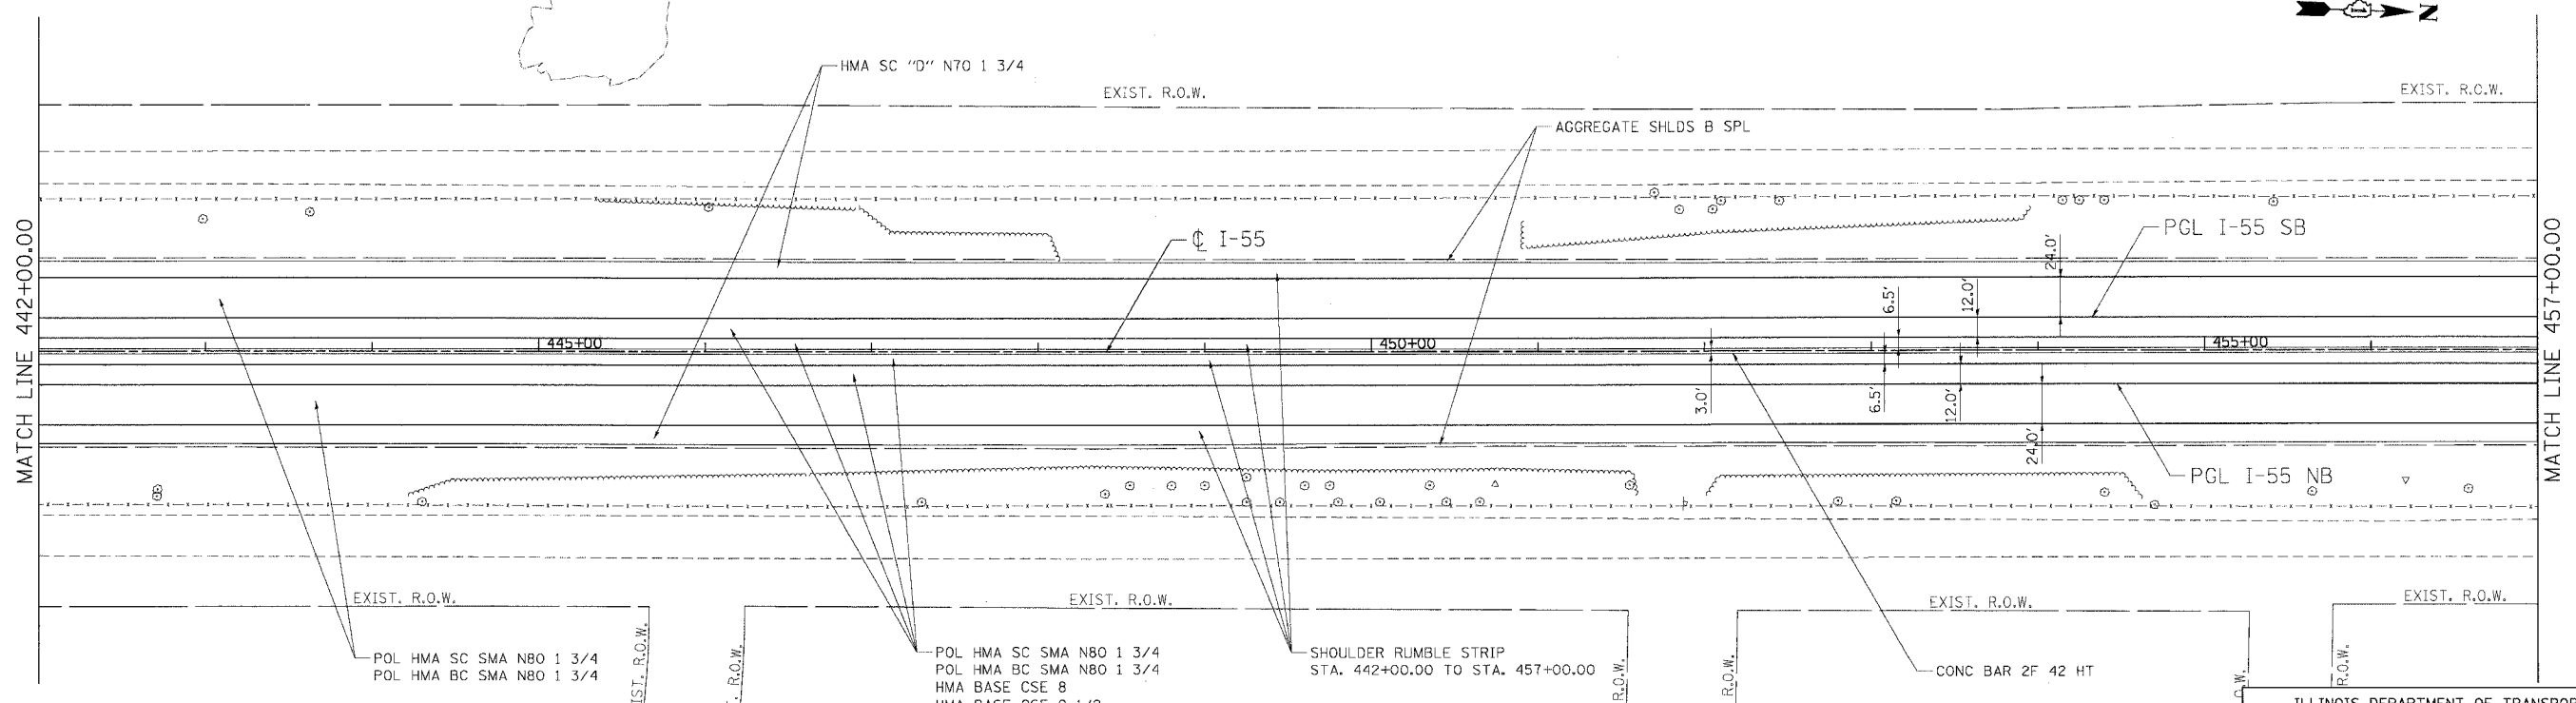

PROPOSED PLAN

REVISIONS	
NAME	DATE

ILLINOIS DEPARTMENT OF TRANSPORTATION
 FAI ROUTE 55 (BLACK ROAD TO U.S. 30)
 WIDENING AND RESURFACING

ROADWAY PLAN
FAI 55
STA. 442+00.00 TO STA. 457+00.00

SCALE: 1"=50'
 DATE: 02/23/07

DRAWN BY: AG
 CHECKED BY: DDH

TENG TENG & ASSOCIATES, INC.
 ENGINEERS/ARCHITECTS/PLANNERS
 CHICAGO, ILLINOIS

PLOT DATE = #DATES
 FILE NAME = #FILE#
 PLOT SCALE = #SCALE#
 USER NAME = #USER#

