

F.A. RTE.	SECTION	COUNTY	TOTAL SHEETS	SHEET NO.
55	99 (1&2) WRS-2	WILL	228	49
STA.		TO STA.		
FED. ROAD DIST. NO.		ILLINOIS FED. AID PROJECT		













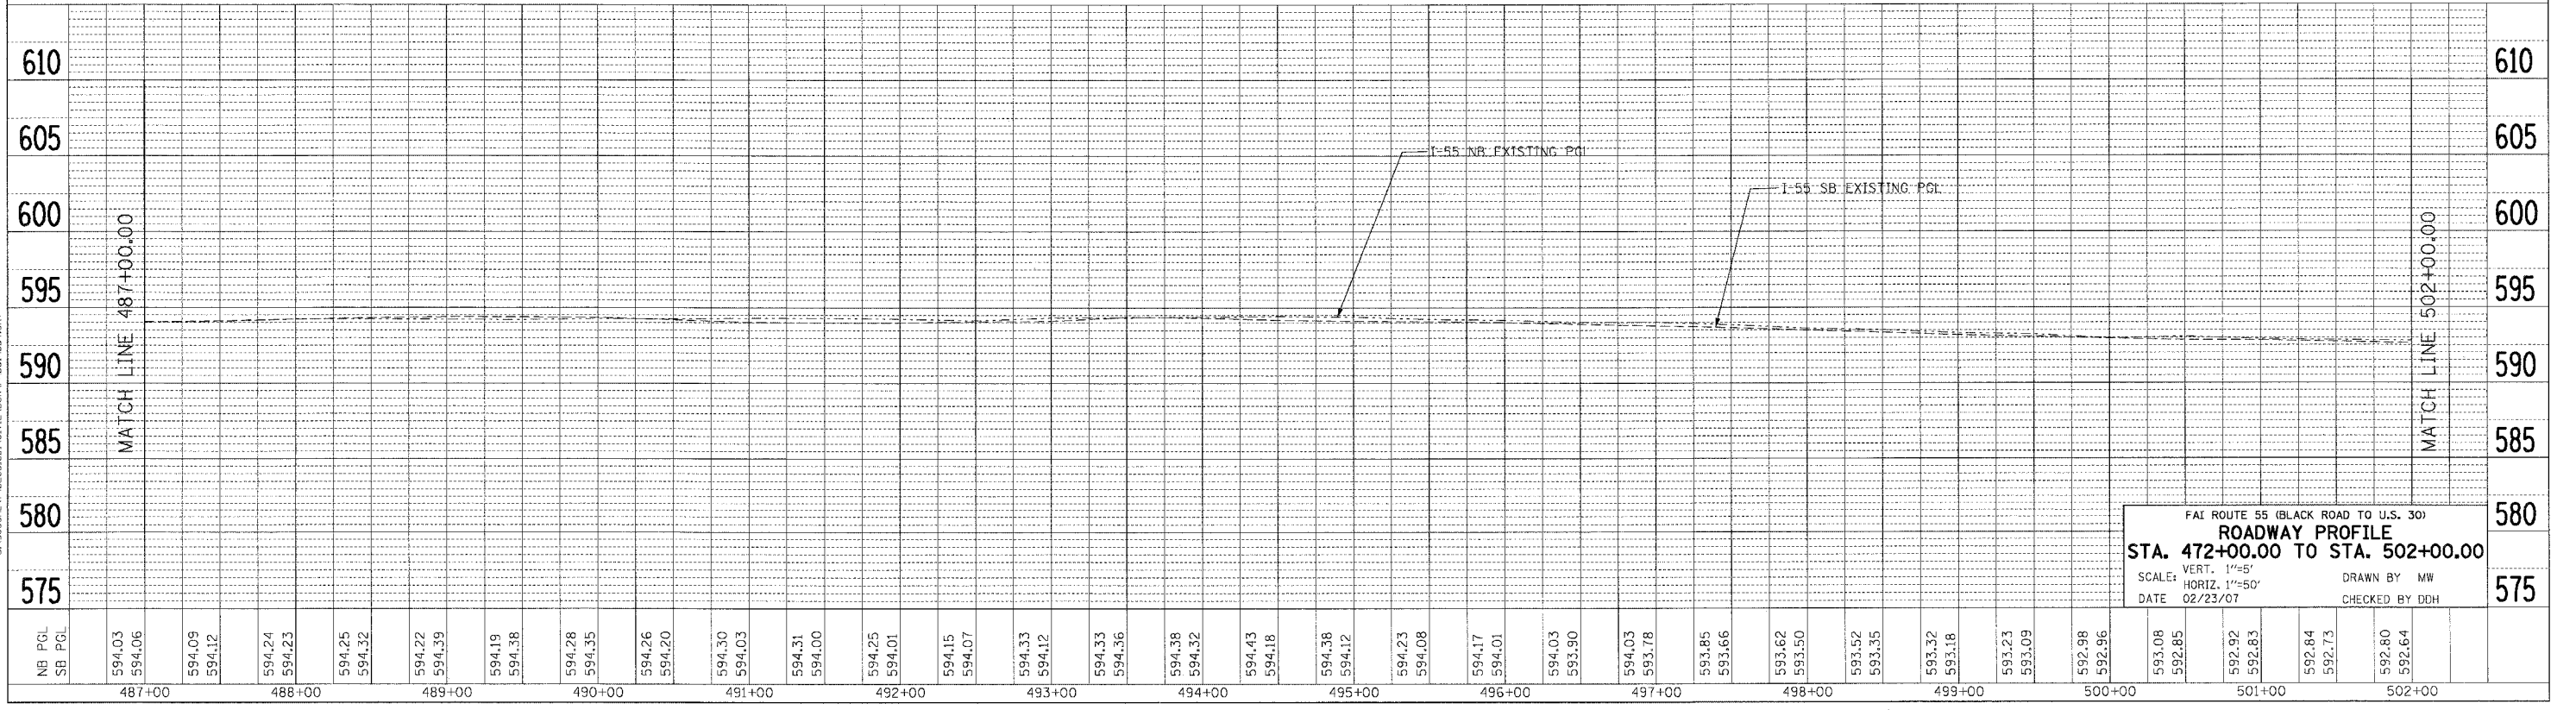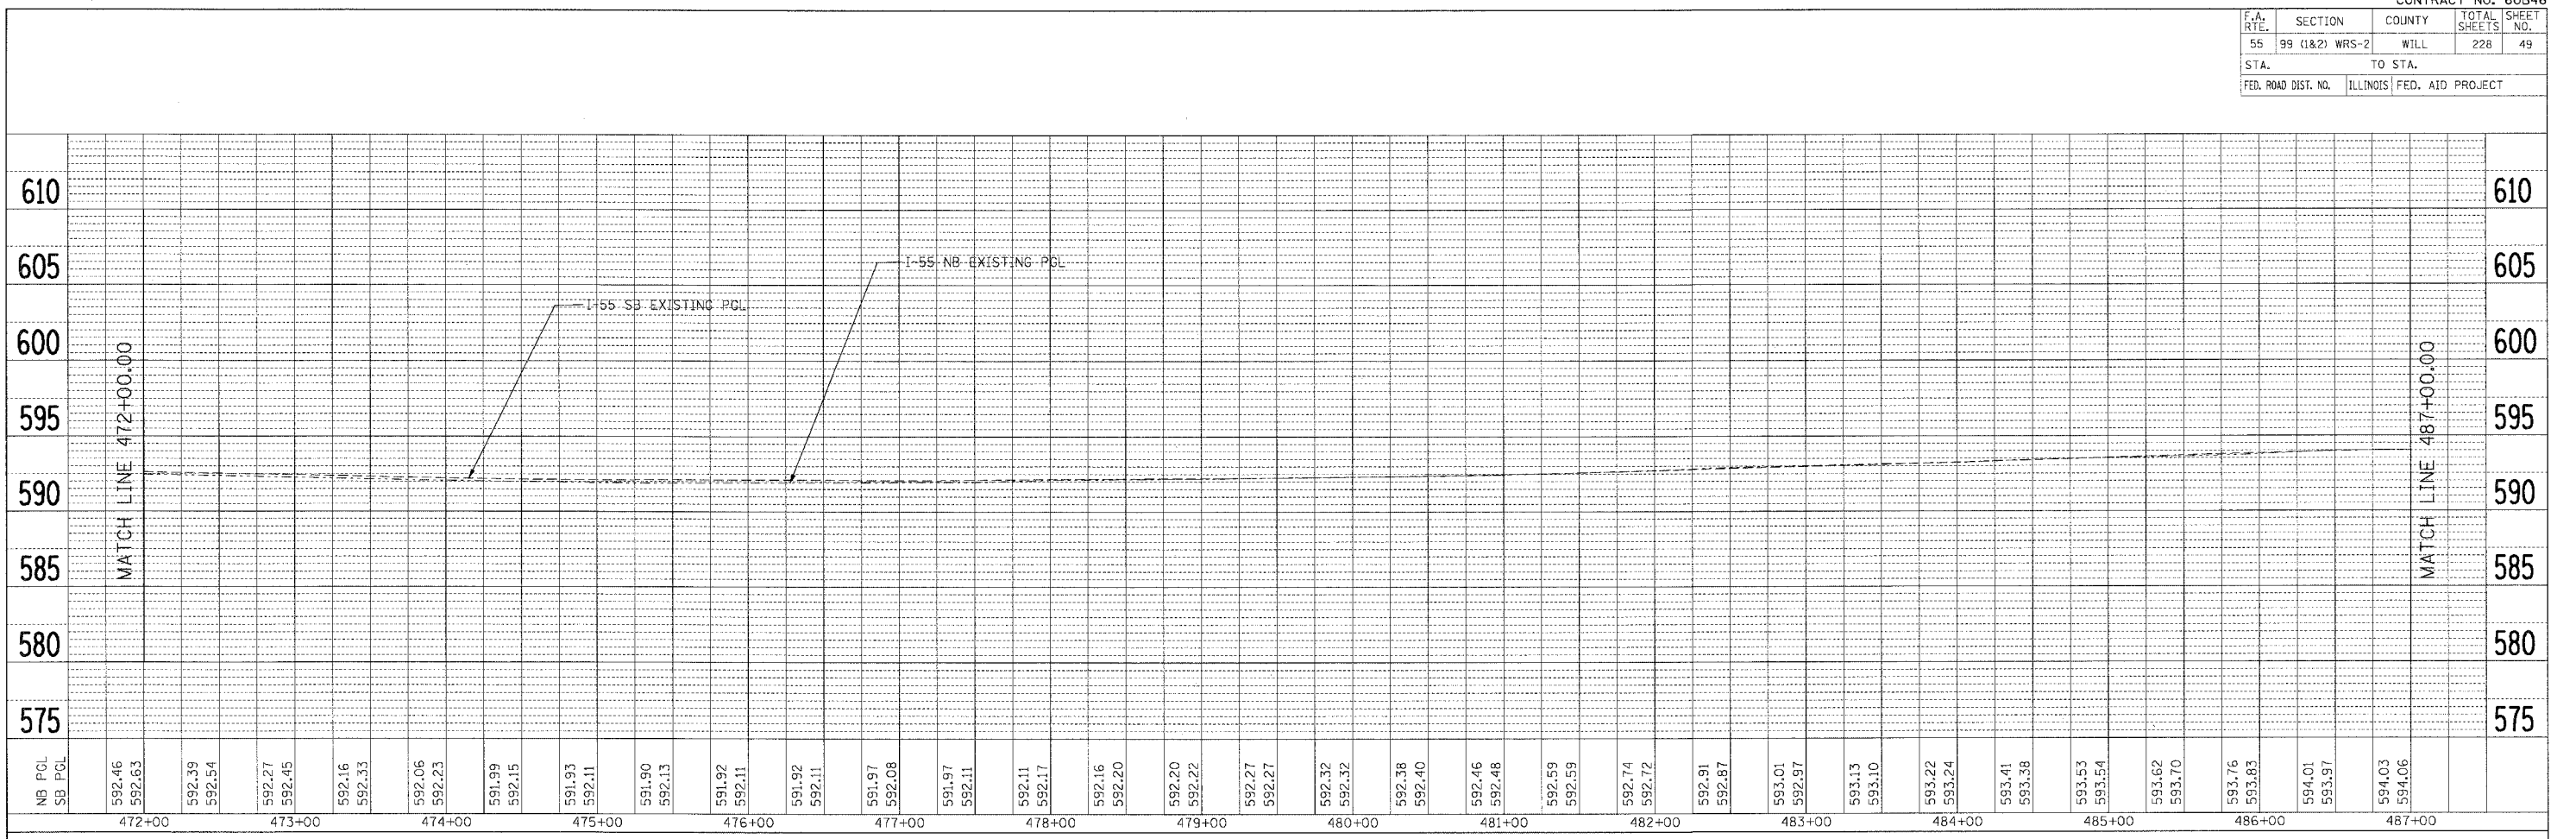

FAI ROUTE 55 (BLACK ROAD TO U.S. 30)
ROADWAY PROFILE
 STA. 472+00.00 TO STA. 502+00.00
 VERT. 1"=5'
 SCALE: HORIZ. 1"=50'
 DATE 02/23/07
 DRAWN BY MW
 CHECKED BY DDH