


F.A. RTE.	SECTION	COUNTY	TOTAL SHEETS	SHEET NO.
55	99 (1&2) WRS-2	WILL	228	191
STA. 415+00.00 TO STA. 419+00.00				
FED. ROAD DIST. NO.	ILLINOIS	FED. AID PROJECT		




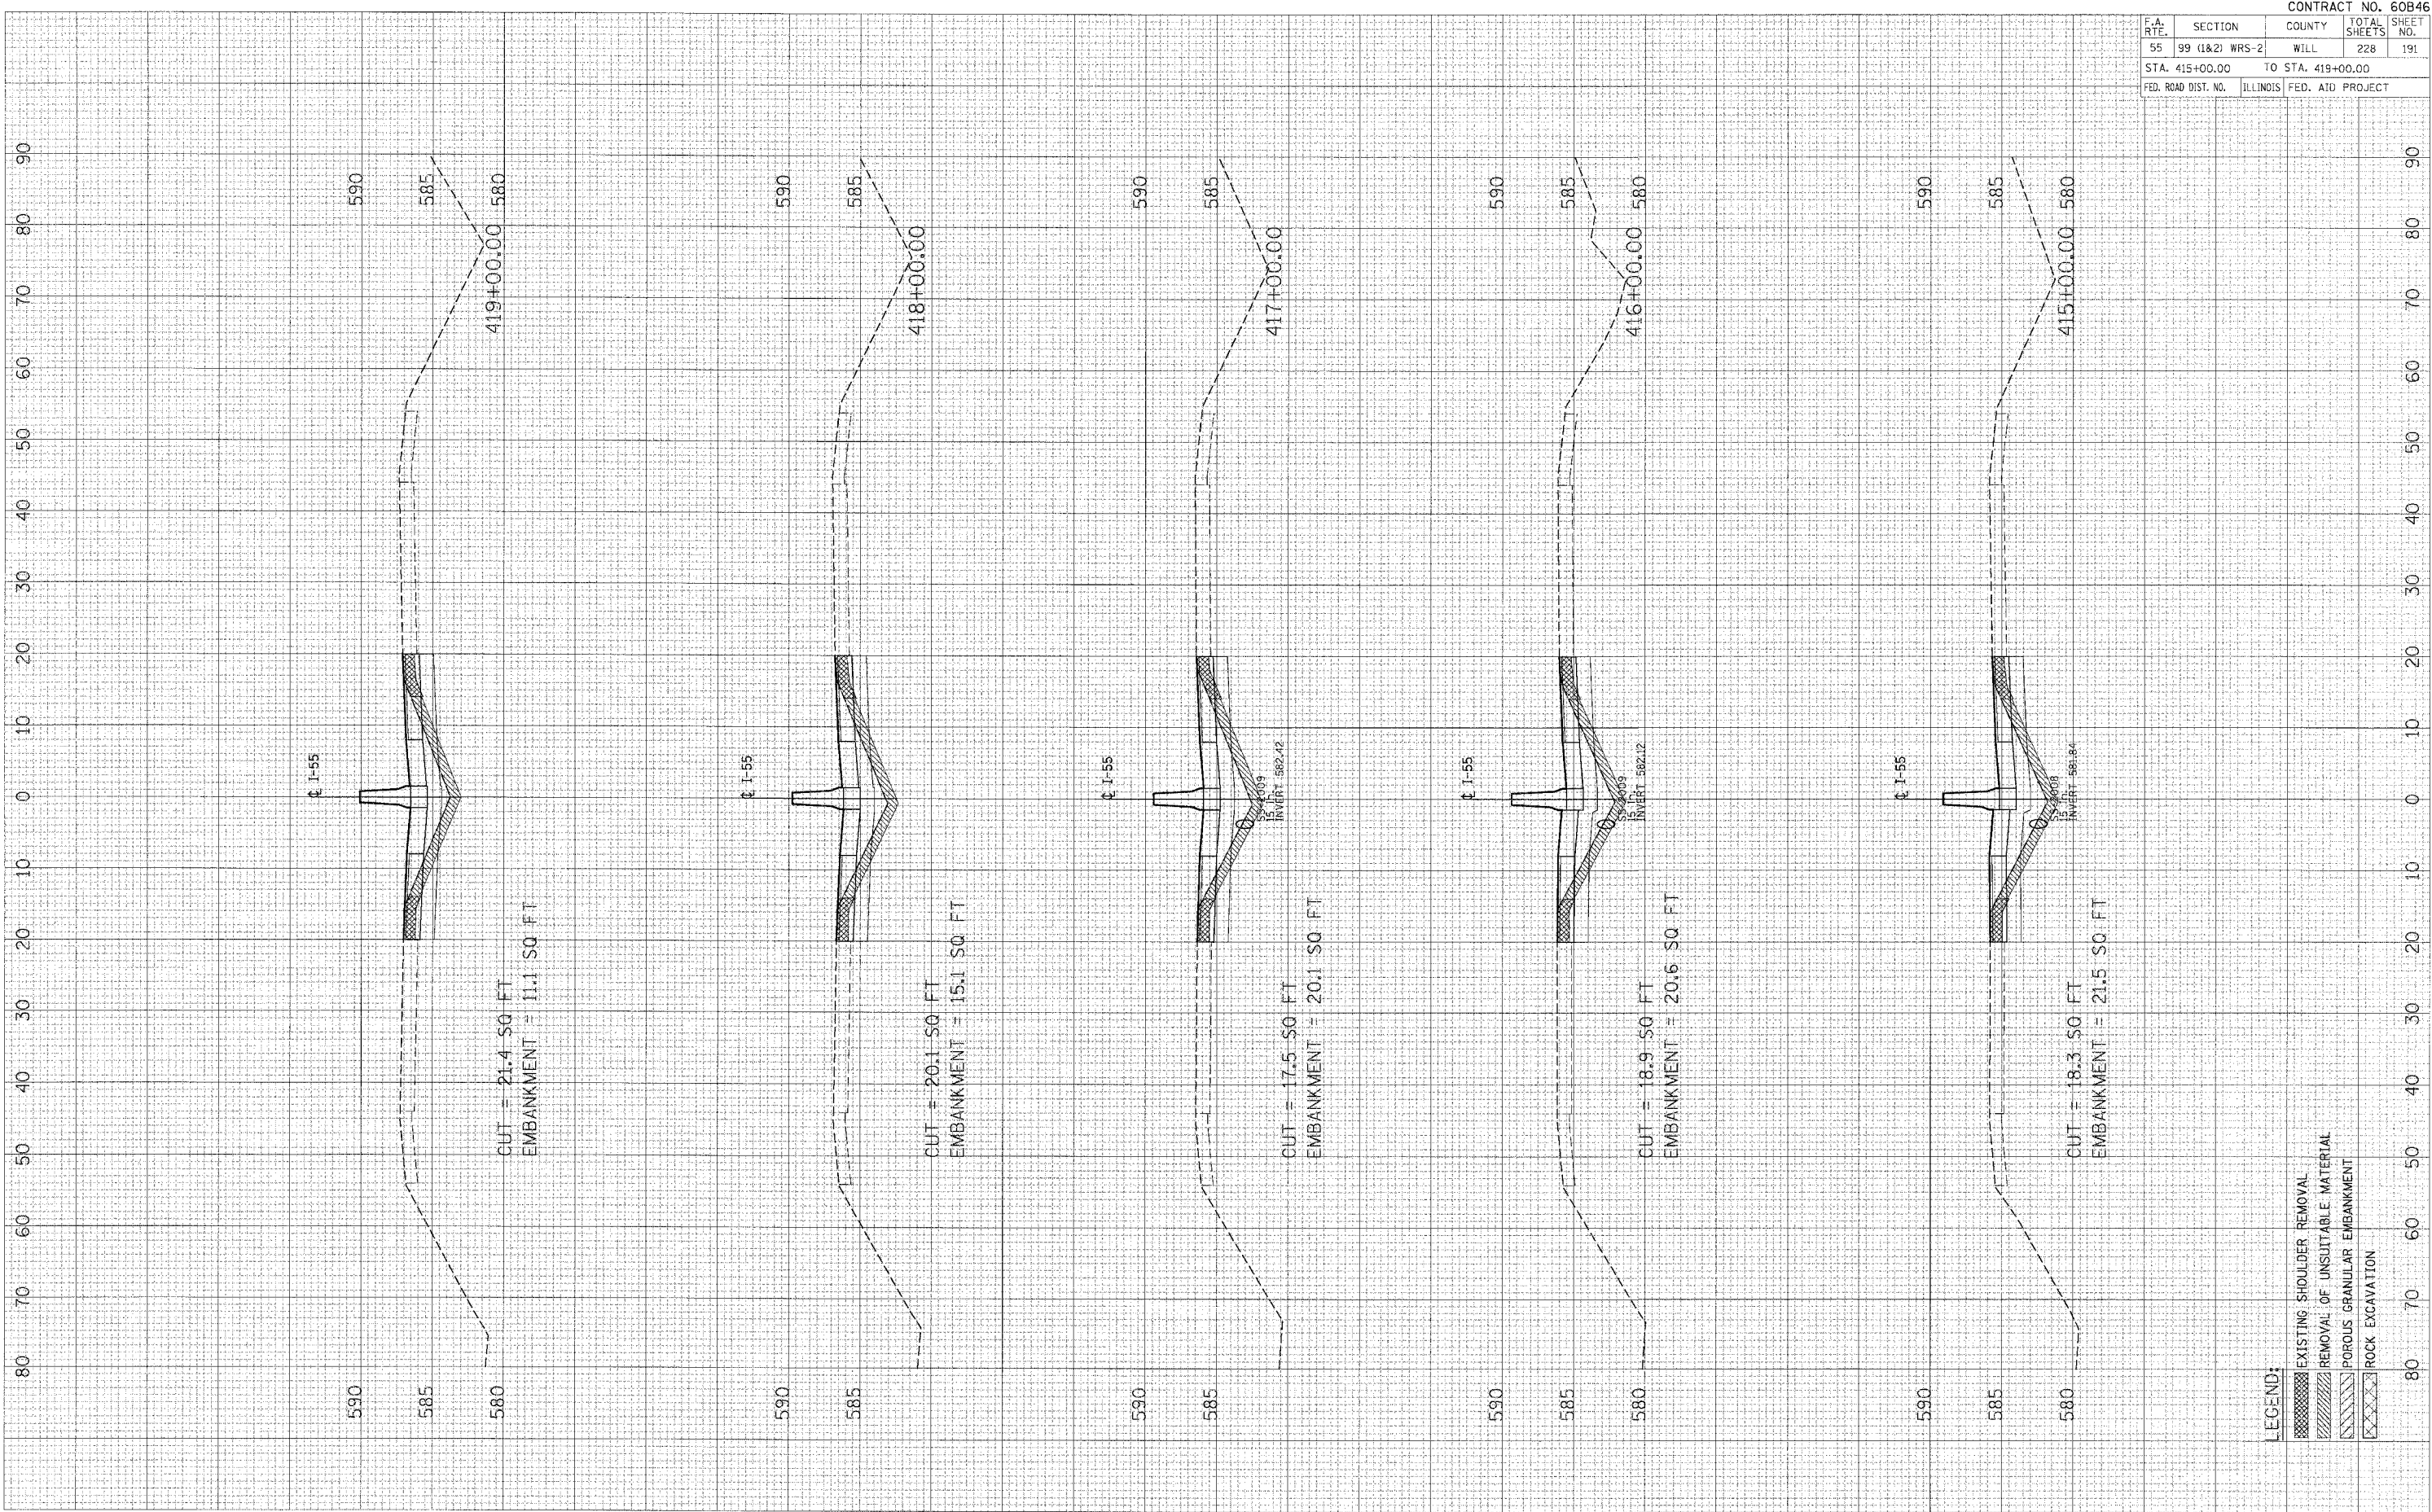

LEGEND:
 [Symbol] EXISTING SHOULDER REMOVAL
 [Symbol] REMOVAL OF UNSUITABLE MATERIAL
 [Symbol] POROUS GRANULAR EMBANKMENT
 [Symbol] ROCK EXCAVATION