



F.A.I. RTE. 59	SECTION	COUNTY WILL	TOTAL SHEETS 102	SHEET NO. 55
STA.		TO STA.		
FED. ROAD DIST. NO. 1 ILLINOIS FED. AID PROJECT				
• 9911&21AC-R-2				

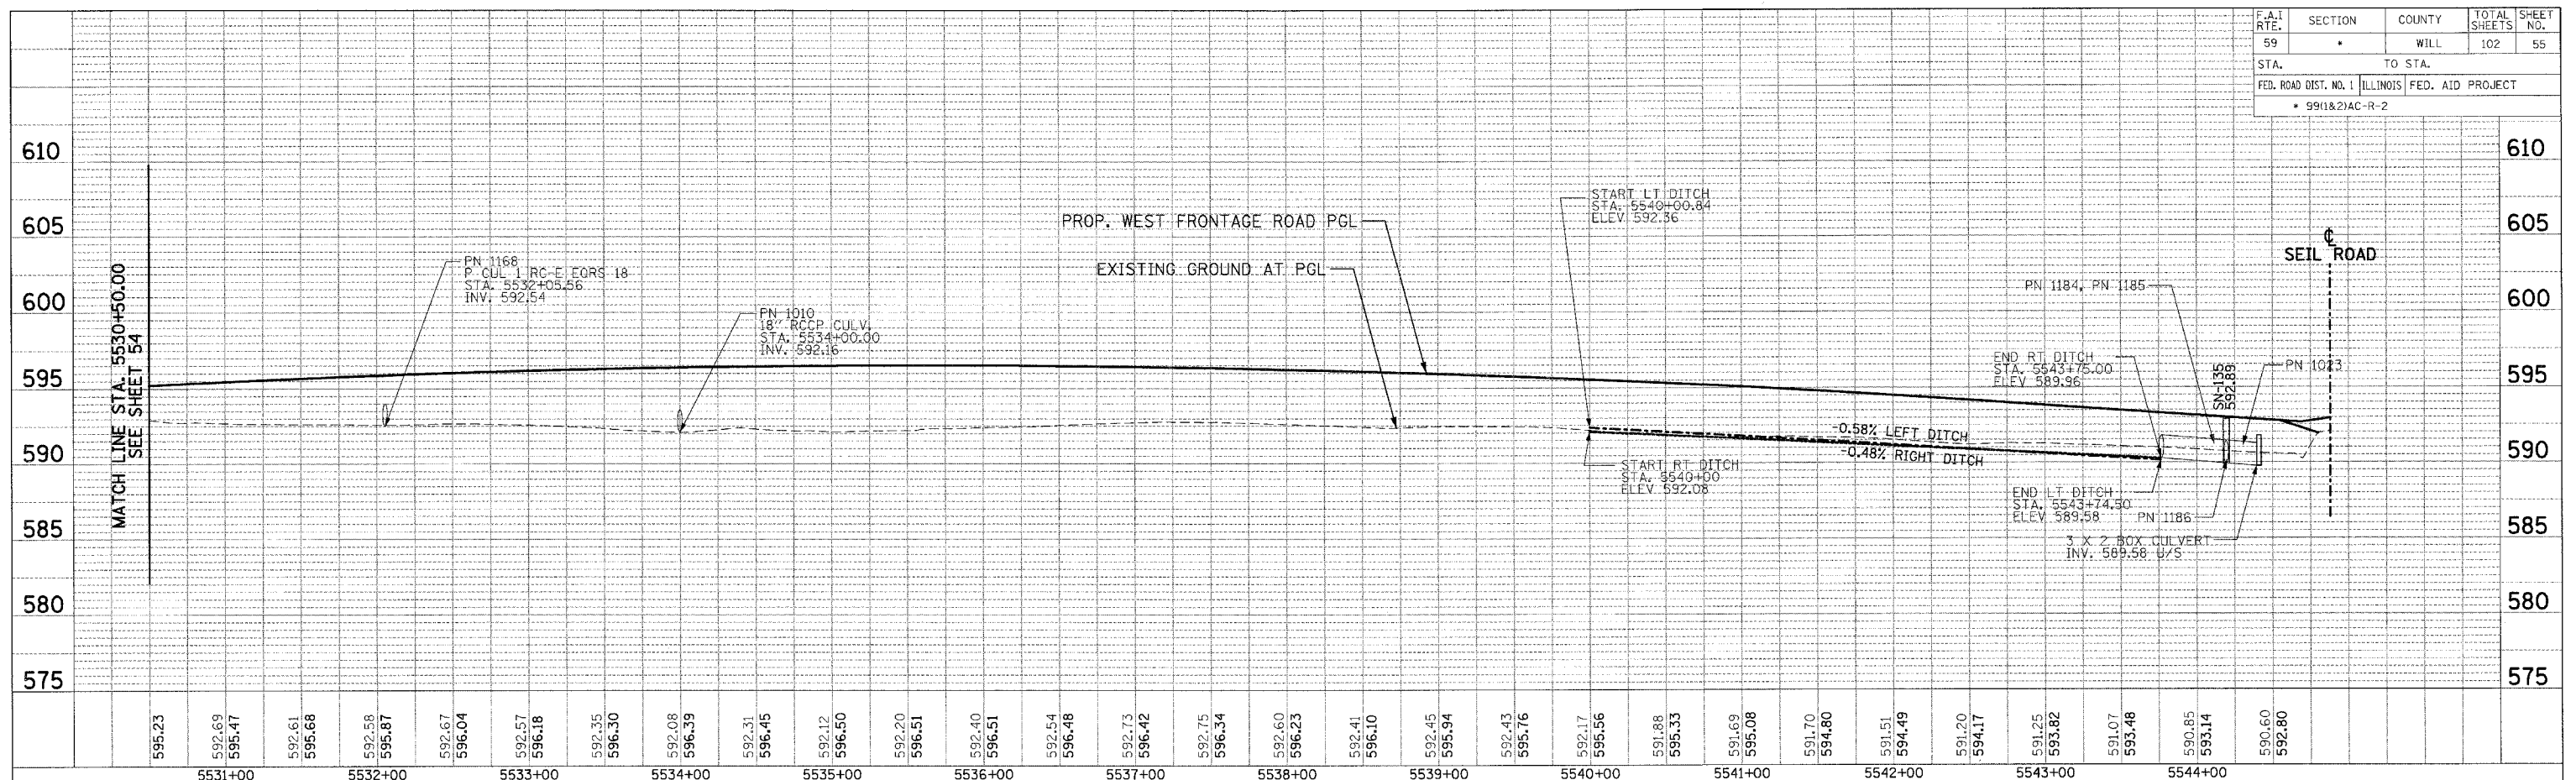

WEST FRONTAGE RD DRAINAGE PROFILE

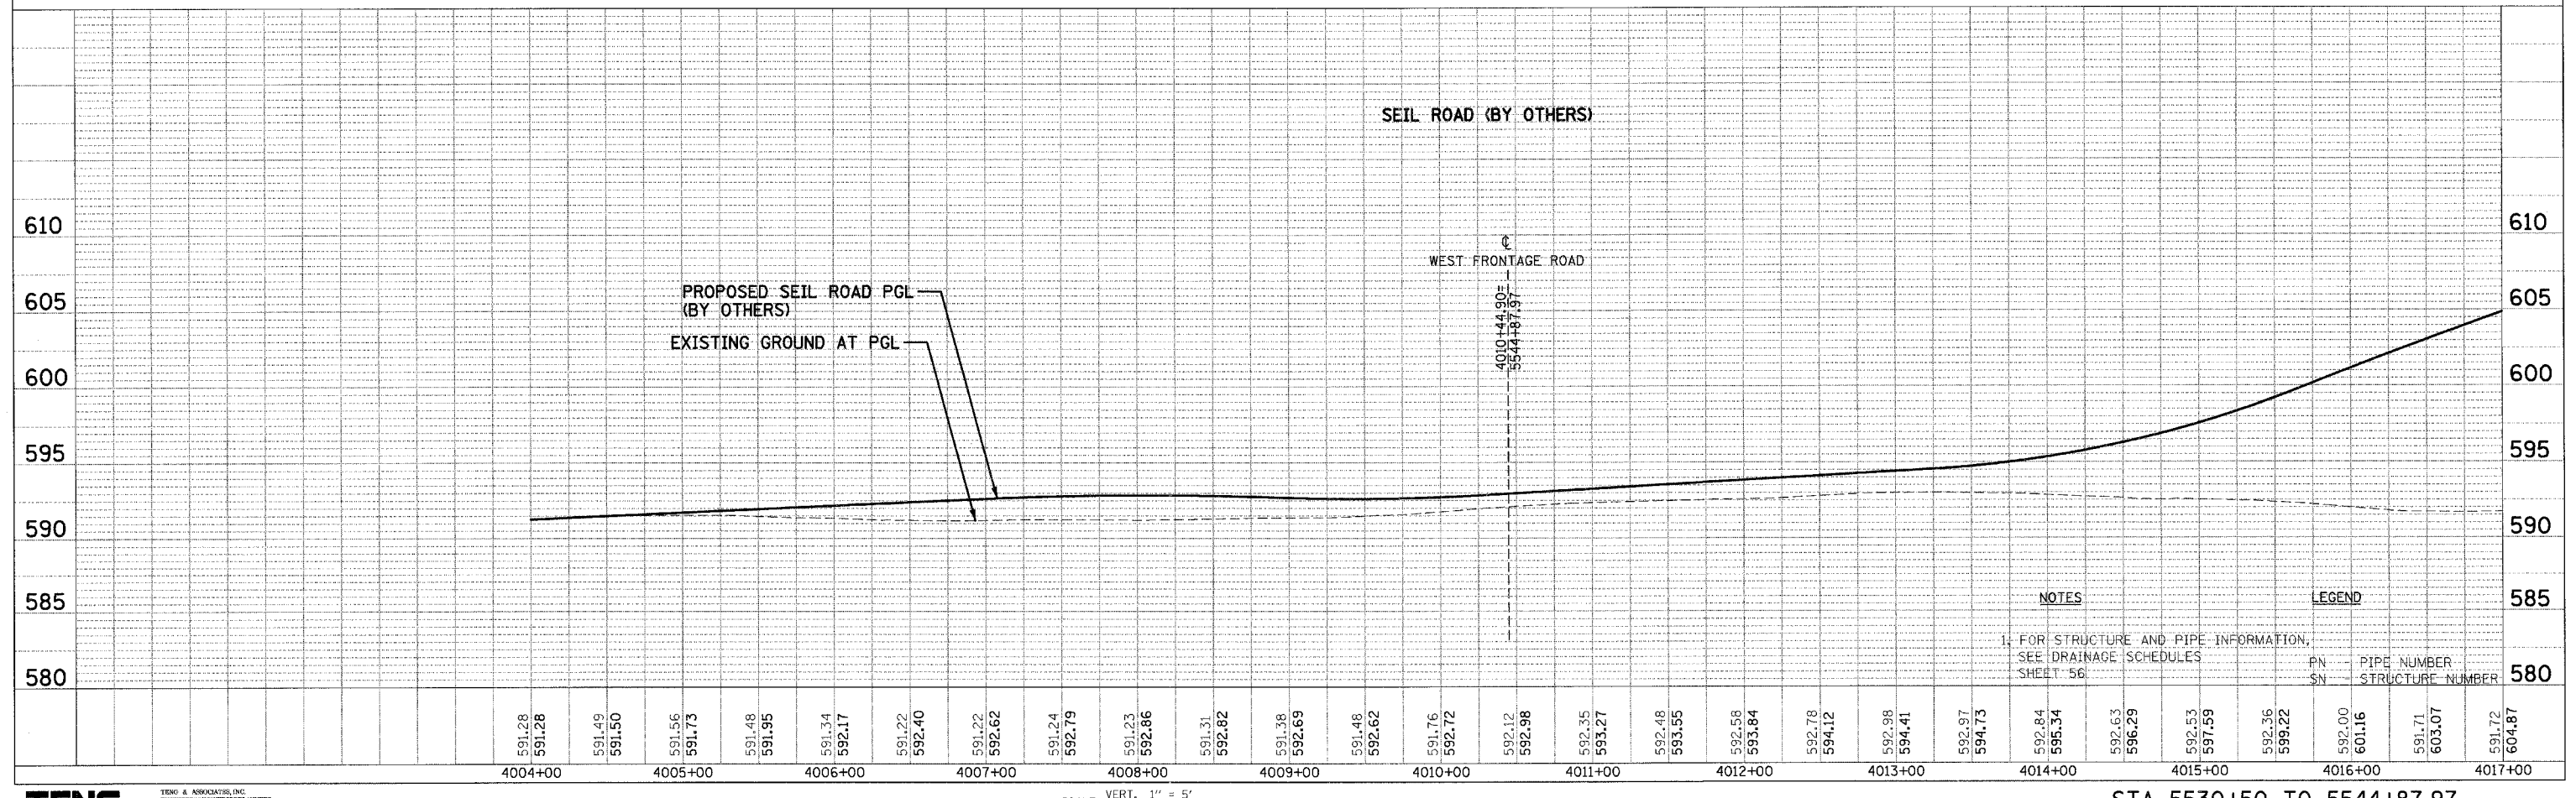

SEIL ROAD DRAINAGE PROFILE (BY OTHERS)

SCALE: VERT. 1" = 5'  
HORIZ. 1" = 50'

STA 5530+50 TO 5544+87.97



PLAN	DATE	BY
NO.		
NO.		
NO.		
NO.		
NO.		
NO.		

PROFILE	DATE	BY
NO.		
NO.		
NO.		
NO.		
NO.		
NO.		

 3-2-2007, 13:06:33  
 T:\DOCUMENTS\32750\CIVIL\3DGN\3DGN\PROFILES\BGN  
 1 2 
