

PARCEL	OWNER	PERMANENT TAX NUMBER	TOTAL HOLDING ACRES	AREA TAKEN ACRES	PREVIOUSLY DEDICATED ACRES	EASEMENT ACRES	REMAINDER ACRES
1FU0007-B	John D. Vinci and Cynthia M. Vinci husband and wife as joint tenants	02 - 17 - 300 - 009	6.053	0.198	0.122	N/A	4.968 **
1FU0007TE			N/A	N/A	N/A	0.067	N/A
1FU0005-B	Richard J. Milne, as Trustee of the Richard J. Milne Declaration of Trust dated January 4, 1991, as to an undivided 33% interest;	02 - 20 - 100 - 008	30.831	0.005	N/A	N/A	28.967 *
1FU0005-C	Gordon Gladstone and Julie Gladstone, husband and wife as joint tenants, as to an undivided 4.75% interest;			0.130	0.125	N/A	
1FU0005E-2	John Milne, as to an undivided 3.8% interest; Dawn Milne, as to an undivided 3.8% interest;			N/A	N/A	0.006	
1FU0005E-3	John F. Holda, as to an undivided 2.85% interest and Acres-Big Timber, L.L.C., an Illinois limited liability company, as to an undivided 51.8% interest			N/A	N/A	0.021	

\* Remainder area includes area taken for Parcel 1FU0005-B = 1.729 (See Sheet 5)  
 \*\* Remainder area includes area taken for Parcel 1FU0007-A = 0.887

**CENTER LINE CURVE DATA**  
 DELTA = 21°-03'-11" (LT.)  
 RADIUS = 1,209.30'  
 TANGENT = 224.71'  
 ARC = 444.35'  
 P.C. STATION = 51+40.12 (51+38.77)  
 P.T. STATION = 55+84.47 (55+83.12)


LINE LEGEND	
B	20.43' S 89°51'09" W
C	5.06' S 08°24'38" W
D	66.08' N 89°51'09" E
E	5.00' S 0°19'46" E
F	33.22' S 89°51'09" W
G	35.00' N 0°08'51" W
H	33.20' N 89°51'09" E
J	5.00' N 0°08'51" W
K	3.03' S 08°24'38" W
L	48.71' S 89°51'09" W
M	8.00' S 0°08'51" W
N	3.00' N 0°08'51" W
P	5.00' S 0°09'18" W
Q	49.36' N 0°09'18" E
R	40.00' S 0°21'01" E
S	7.73' S 89°38'59" W
T	8.72' S 0°08'51" E
U	21.26' S 0°21'01" E
V	9.82' N 89°22'43" E
W	30.00' S 0°01'49" E
X	40.00' S 0°08'51" E

COORDINATE SCHEDULE		
STATION	OFFSET	COORDINATES
54+00	52.89' RT.	1982785.0146 N, 954258.5720 E
54+00	57.94' RT.	1982780.0127 N, 954257.8324 E
54+00	60.98' RT.	1982777.0116 N, 954257.3887 E
54+62.79	49.81' RT.	1982780.1828 N, 954323.9164 E
55+01.26	41.54' RT.	1982777.2856 N, 954363.8638 E
55+74.25	44.90' LT.	1982869.2267 N, 954440.0449 E
55+74.25	39.90' LT.	1982864.2268 N, 954440.0755 E
55+67.40	43.91' RT.	1982780.4628 N, 954432.7011 E
55+67.43	46.91' RT.	1982777.4628 N, 954432.7089 E
56+00	43.89' RT.	1982780.5483 N, 954465.9228 E
56+00	38.89' RT.	1982785.5482 N, 954465.8940 E
55+84.47	0.00'	1982824.3474 N, 954450.1406 E
57+00	39.21' LT.	1982785.8056 N, 954565.8942 E
57+00	47.21' RT.	1982777.8057 N, 954565.9402 E
57+49.33	45.00' LT.	1982870.2949 N, 954614.7402 E
57+49.29	40.00' LT.	1982865.2949 N, 954614.7266 E

Coordinates and bearings hereon are reference to the Illinois State Plane Coordinate System NAD 83 Illinois East Zone in U.S. foot established by GPS observations at N.G.S. position for monument designated as IL Kane 21-42-7 and identified as AJ 3043 in Pingree Grove, Kane County, all coordinates are ground positions

**LEGEND**

- SECTION LINE
- QUARTER SECTION LINE
- QUARTER, QUARTER SECTION LINE
- PLATTED LOT LINE
- PROPERTY (DEED) LINE
- APL APPARENT PROPERTY LINE
- CENTER LINE
- EXISTING RIGHT-OF-WAY LINE
- PROPOSED RIGHT-OF-WAY LINE
- PROPOSED EASEMENT
- 129.32' MEASURED DIMENSION
- 129.32' (COMP) COMPUTED DIMENSION
- (129.32') RECORD DATA
- EXISTING BUILDING
- IRON PIPE OR ROD FOUND
- CUT CROSS FOUND OR SET
- T1 THESE STAKES REFERENCE FOUND OR SET MONUMENTATION. SET 5/8 INCH IRON ROD FLUSH WITH GROUND TO THE FOUND IRON STAKE. IDENTIFIED BY COLORED PLASTIC CAP BEARING SURVEYORS REGISTRATION NUMBER.
- BT1 THESE STAKES, IN CULTIVATED AREAS, REFERENCE FOUND OR SET MONUMENTATION. BURIED 5/8 INCH IRON ROD 20 INCHES BELOW GROUND TO THE FOUND IRON STAKE. IDENTIFIED BY COLORED PLASTIC CAP BEARING SURVEYORS REGISTRATION NUMBER.
- BT2
- BT3
- STAKING OF PROPOSED RIGHT-OF-WAY. SET DIVISION OF HIGHWAYS SURVEY MARKER TO MONUMENT THE POSITION SHOWN. IDENTIFIED BY INSCRIPTION DATA AND SURVEYORS REGISTRATION NUMBER.
- M STAKING OR PROPOSED RIGHT-OF-WAY IN CULTIVATED AREAS. BURIED 5/8 INCH METAL ROD 20 INCHES BELOW GROUND TO MARK FUTURE SURVEY MARKER POSITION. IDENTIFIED BY COLORED PLASTIC CAP BEARING SURVEYORS REGISTRATION NUMBER.
- PERMANENT SURVEY MARKER, I.D.O.T. STD. 2135 (TO BE SET BY OTHERS)
- RIGHT-OF-WAY STAKING PROPOSED TO BE SET

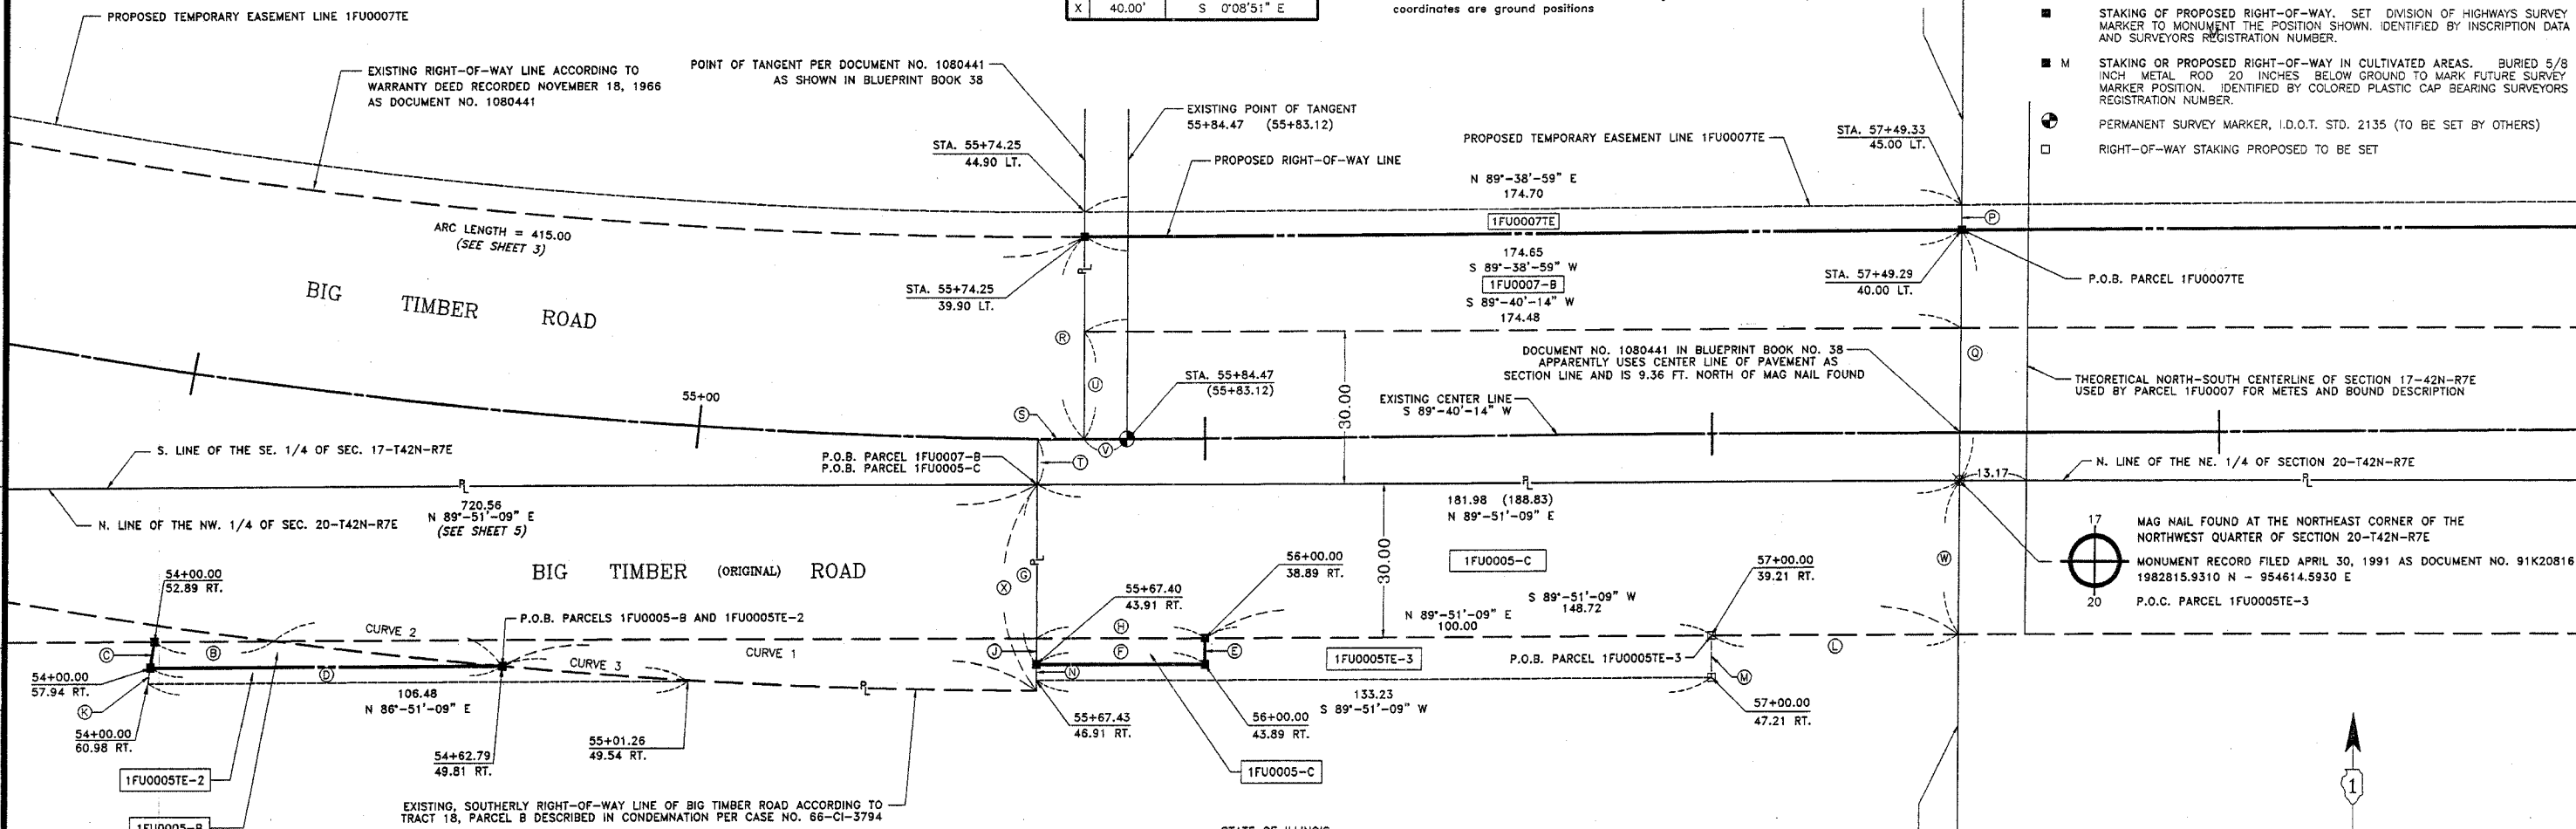

CURVE DATA				
CURVE	RADIUS	ARC	CHORD	CHORD BEARING
1	1185.92'	108.94'	108.90'	N 87°30'57" W
2	1185.92'	45.18'	45.18'	N 83°47'35" W
3	1185.92'	40.05'	40.05'	N 85°51'07" W

STATE OF ILLINOIS  
 COUNTY OF DUPAGE  
 S.S.  
 THIS IS TO CERTIFY THAT I, DOMINIC J. MARCHESE, AN ILLINOIS PROFESSIONAL LAND SURVEYOR, HAVE SURVEYED THE PLAT OF HIGHWAYS SHOWN HEREON BETWEEN SECTION 17, TOWNSHIP 42 NORTH, RANGE 7 EAST, AND SECTION 20, TOWNSHIP 42 NORTH, RANGE 7 EAST OF THE THIRD PRINCIPAL MERIDIAN, KANE COUNTY; THAT THE SURVEY IS TRUE AND COMPLETE AS SHOWN TO THE BEST OF MY KNOWLEDGE AND BELIEF; THAT THE PLAT CORRECTLY REPRESENTS SAID SURVEY, THAT ALL MONUMENTS FOUND AND ESTABLISHED ARE OF PERMANENT QUALITY AND OCCUPY THE POSITIONS SHOWN THEREON AND THAT THE MONUMENTS ARE SUFFICIENT TO ENABLE THE SURVEY TO BE RETRACED. MADE FOR THE DEPARTMENT OF TRANSPORTATION, STATE OF ILLINOIS.  
 DATED AT ROSELLE, ILLINOIS, THIS 22 DAY OF DECEMBER, 2005 A.D.  
*Dominic J. Marchese*  
 ILLINOIS PROFESSIONAL LAND SURVEYOR NO. 2335  
 MY CURRENT LICENSE EXPIRES ON NOVEMBER 30, 2006



**PLAT OF HIGHWAYS**  
 STATE OF ILLINOIS  
 DEPARTMENT OF TRANSPORTATION  
 F.A.P. 326 (IL 47)  
 SECTION : AT BIG TIMBER ROAD KANE COUNTY  
 PROJECT : JOB NO.: R-91-011-05  
 STATION : 54+00.00 TO STATION : 57+49.33  
 SCALE : 1 INCH = 15 FEET SHEET : 6 of 6  
 BUREAU OF LAND ACQUISITION  
 201 WEST CENTER COURT  
 SCHAUMBURG, ILLINOIS 60196-1096

Marchese and Sons, Inc.  
 NUMBER 184-002782  
 land - marine - construction surveys  
 10 MONACO DRIVE, ROSELLE, IL 60172  
 PHONE : (630) 894-5680 FAX : (630) 894-8869

BY	DATE
JDK	12-05-05
DM	12-05-05
DM	12-05-05
DM	12-05-05

R.O.W. PLAT CHECKED DATE: 12-05-05  
 NOTEBOOK NO.